
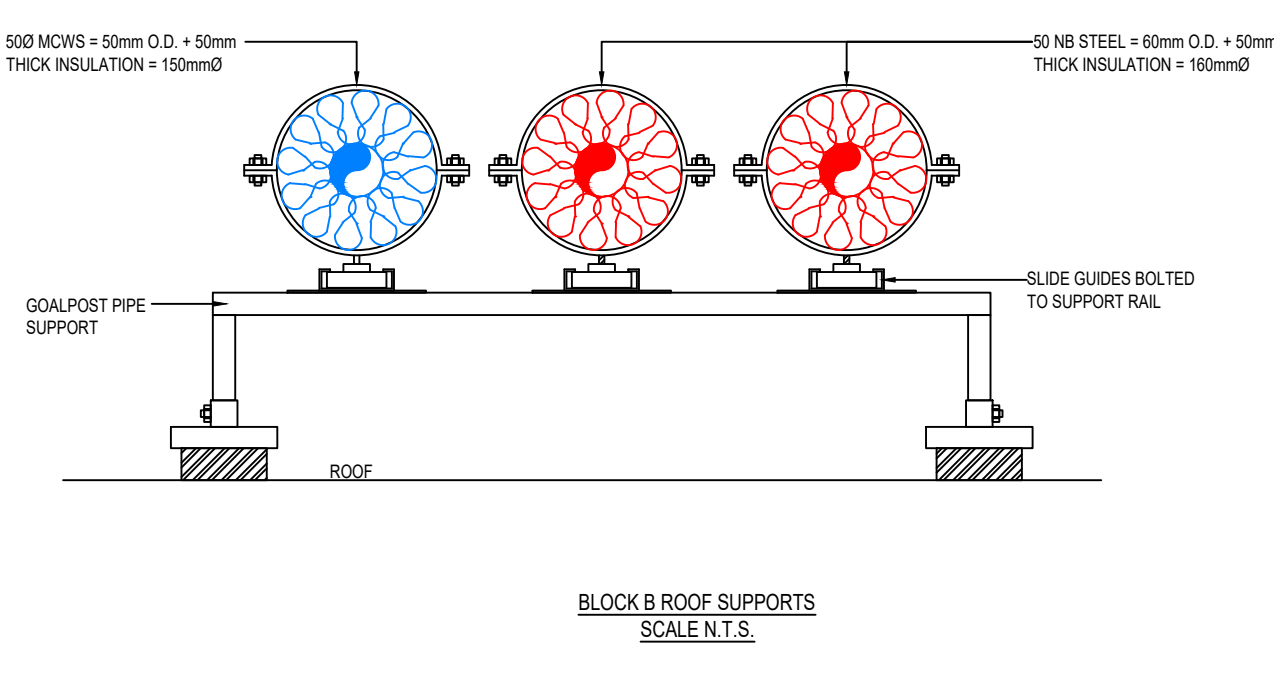
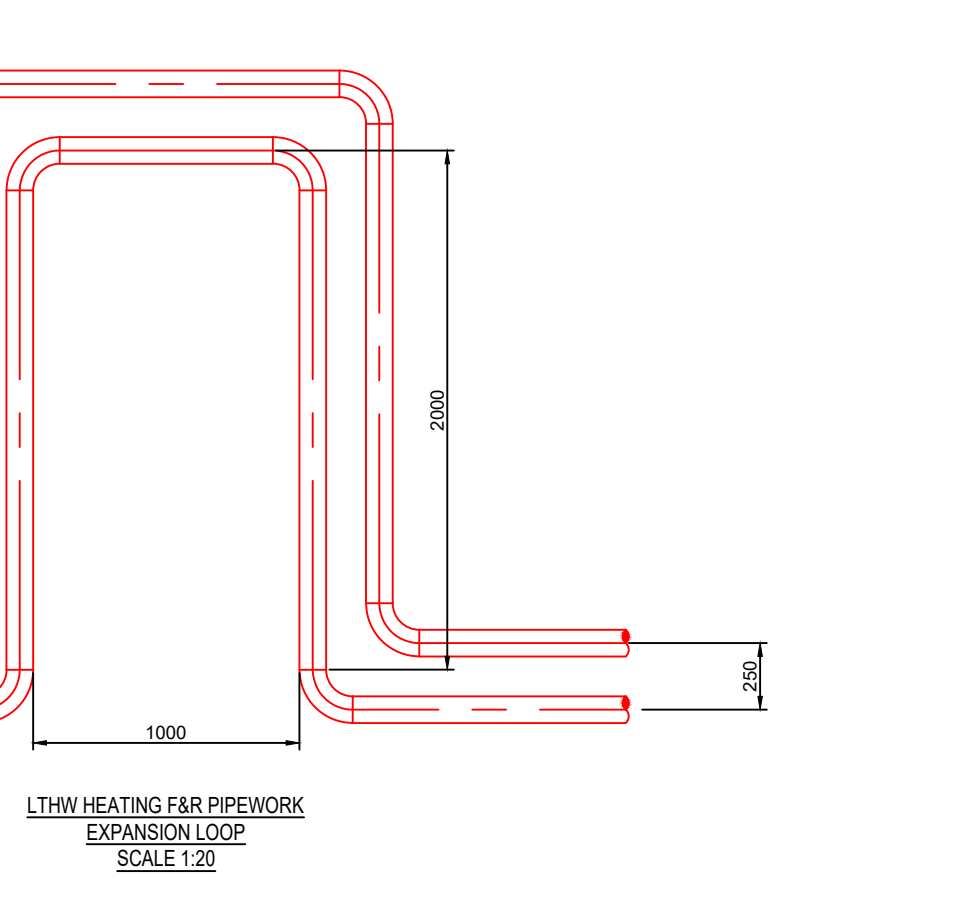


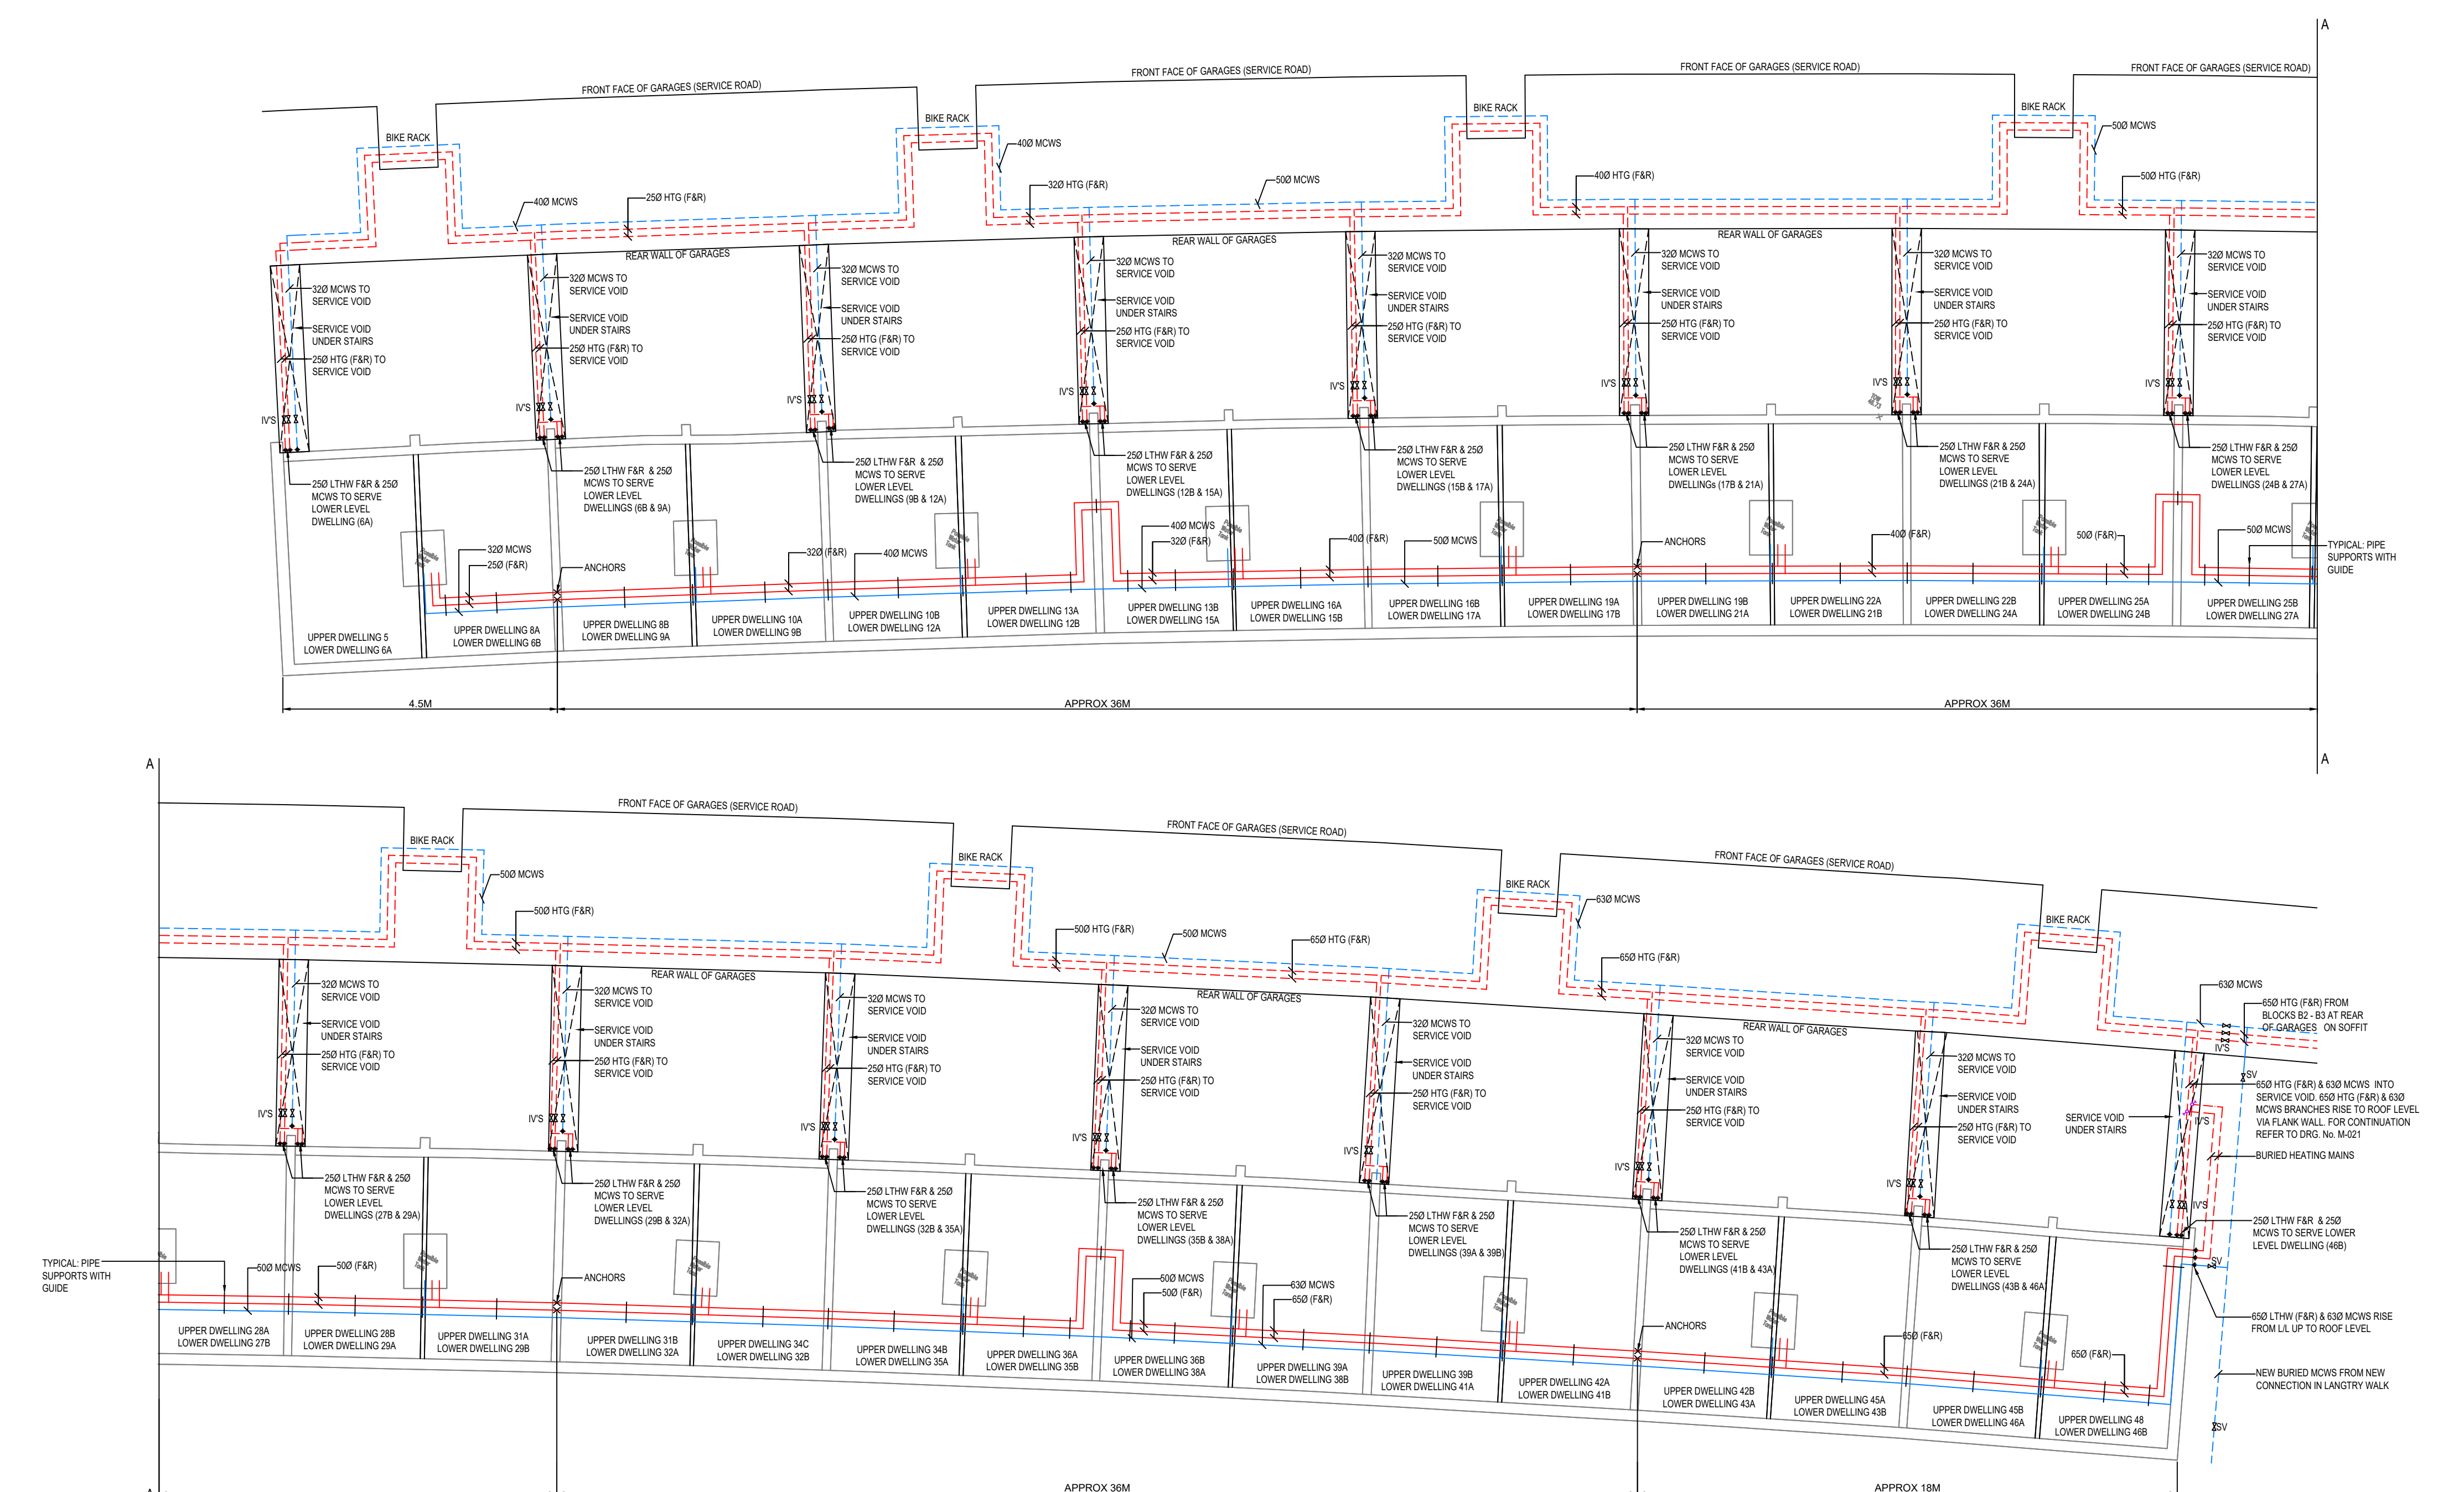

NOTES
1. FOR STANDARD DRAWING NOTES & LEGEND PLEASE REFER TO DRAWING NO: 2777-RW-M-004
2. ALL PIPEWORK FULLY INSULATED AND WEATHER PROOFED WITH P.I.B. AND STUCCO ALUMINIUM SHEET CLADDING.

REFER ALSO TO LB120025

C	AMENDED TO LB COMMENTS	NS	DXM	16.03.20
B	NEW MCWS ADDED	NS	DXM	23.01.20
A	ROOF PIPEWORK ADDED	NS	DXM	02.12.19
REV	AMENDMENT	DRN	CHK	DATE

Client
Camden
ARGYLE STREET
LONDON
WC1H 8NJ

BYA BUTLER & YOUNG ASSOCIATES
Mechanical and Electrical Consulting Engineers
1st Floor, 54-62 Station Road East, Oxford, Surrey RH8 0PG
Telephone 01883 717172 Fax 01883 717174
Website www.bya.co.uk Email enquiries@bya.co.uk

Project
ALEXANDRA ROAD ESTATE
(ROWLEY WAY)

Drawing Title
ESTATE BLOCK B1
PROPOSED LTHW HEATING SERVICES LAYOUT

Scales 1:100	Xref 1	Draw Sheet A0
Drawn NS	Checked FAF	Date MAY 18
BYA Ref 2777	Drawing Number 2777-RW-M-014	REV C

PLANNING DRAWING