
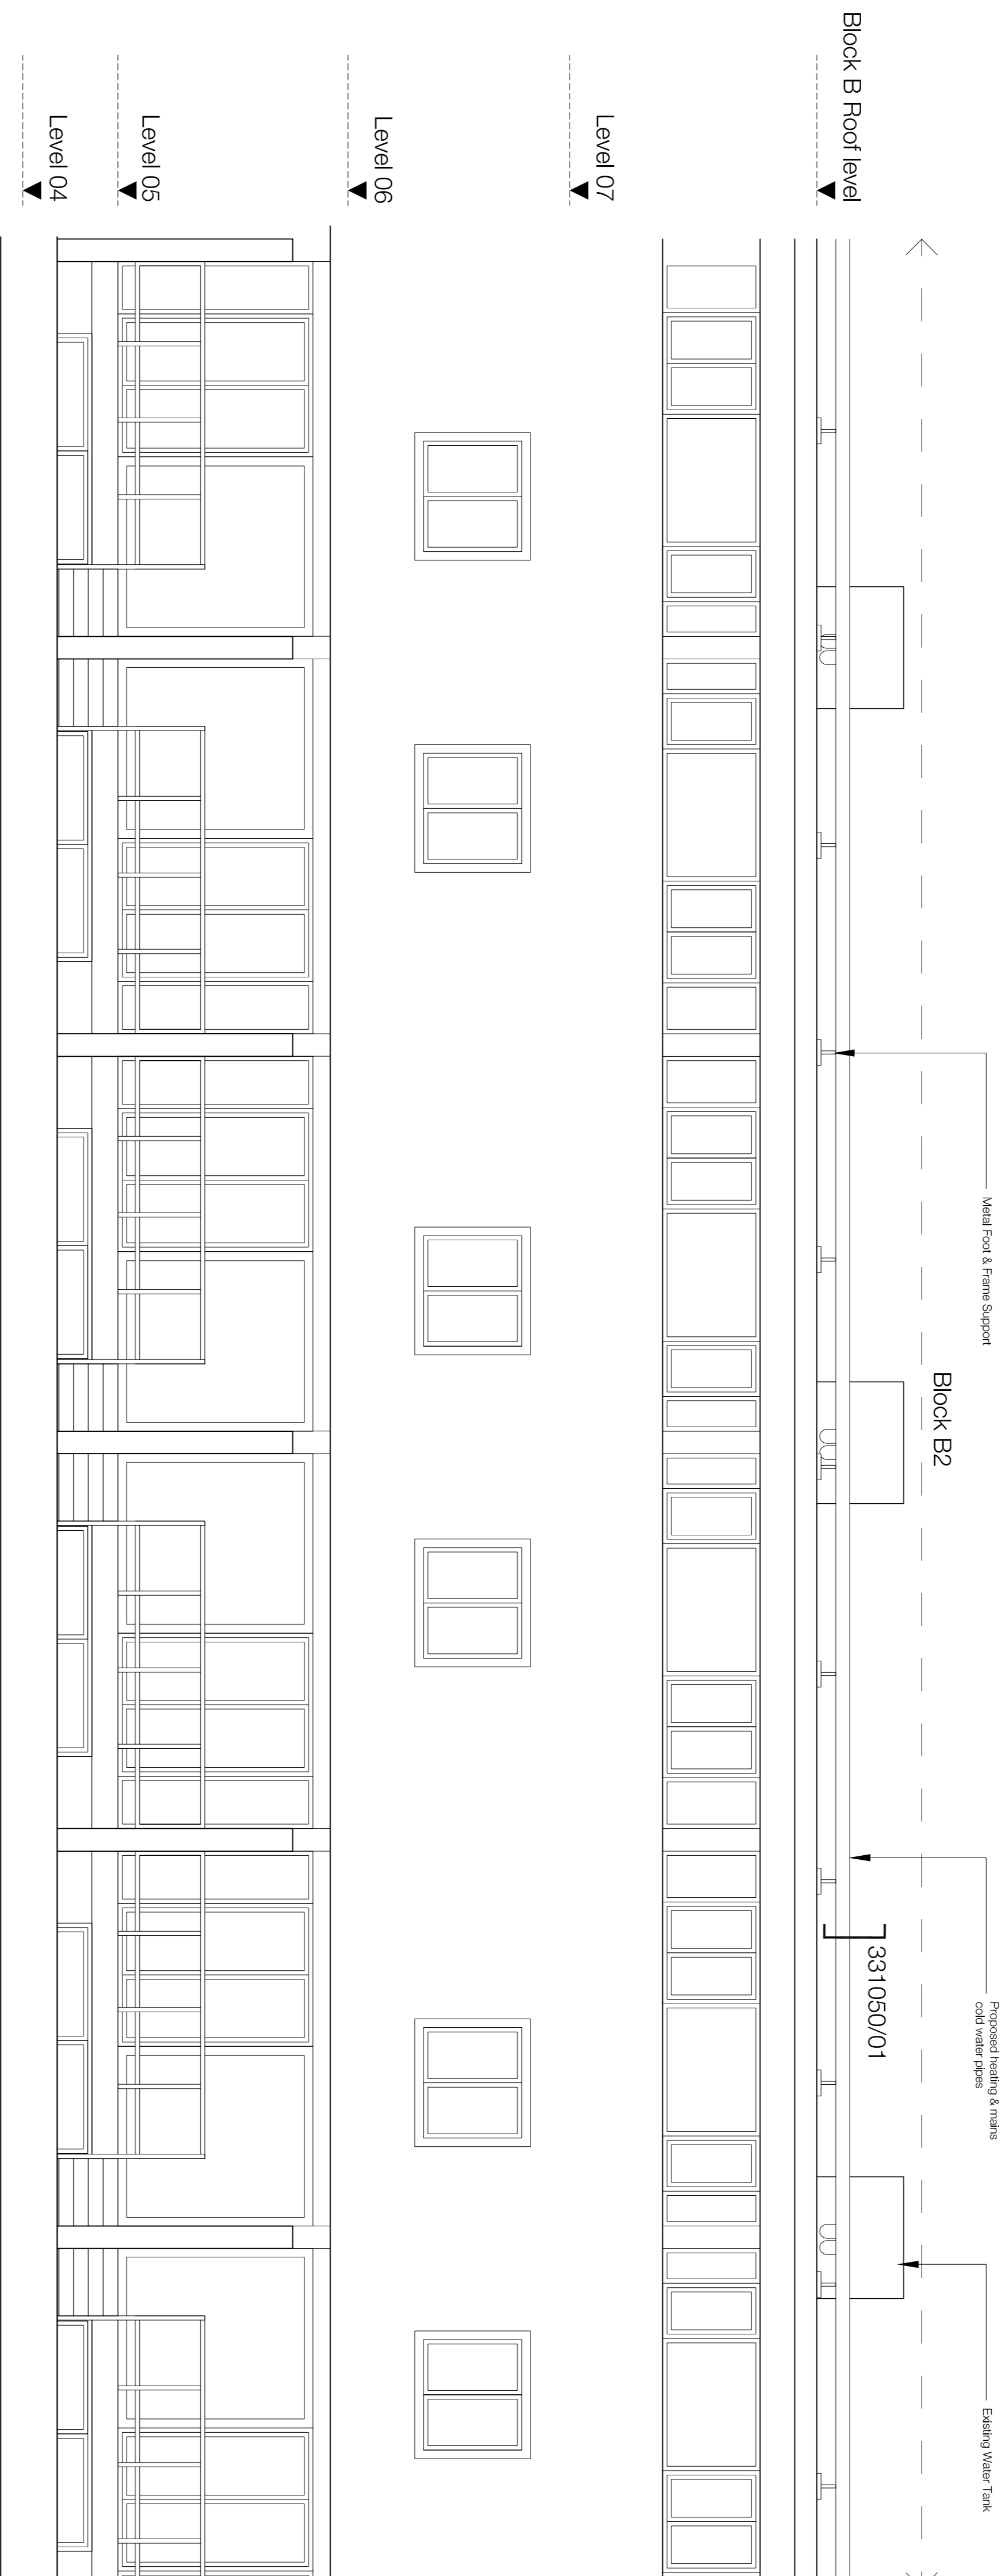


- Notes**
1. Do not scale this drawing.
 2. All dimensions must be checked on site and any discrepancies verified with the architect.
 3. Unless shown otherwise, all dimensions are to structural surfaces.
 4. Drawing to be read with all other issued information and any discrepancies to be brought to the attention of the architect.
 5. This drawing is the copyright of Levitt Bernstein and may not be copied, altered or reproduced in any form, or passed to a third party without license or written consent.
- This is not a construction drawing, it is unsuitable for the purpose of construction and must on no account be used as such.

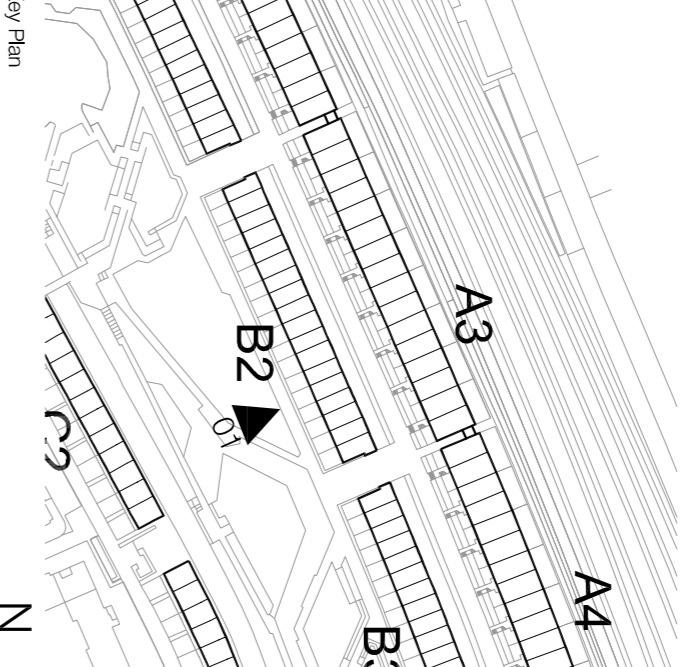

01 Block B - Typical South Elevation (B2)
1:50


3467 LB 130022 P1

Block B
South East Typical Bay Elevation

PLANNING 20/03/20

1:50 @ A1 DT

Camden CC NM

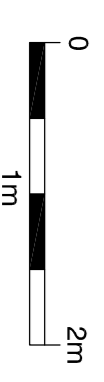

P1 20/03/20 - Planning & Listed Building Consent DT

Alexandra Rd Estate
Heating Infrastructure

3467 LB 130022 P1

Block B
South East Typical Bay Elevation

PLANNING 20/03/20

1:50 @ A1 DT

Camden CC NM

levittbernstein.co.uk

London
Thames Studios
2-4 Thane Villas
London W7 7PA
+44 (0)20 7279 5766

Manchester
Bonded Warehouse
Grape Street
Manchester M3 3JE
+44 (0)161 869 9740