

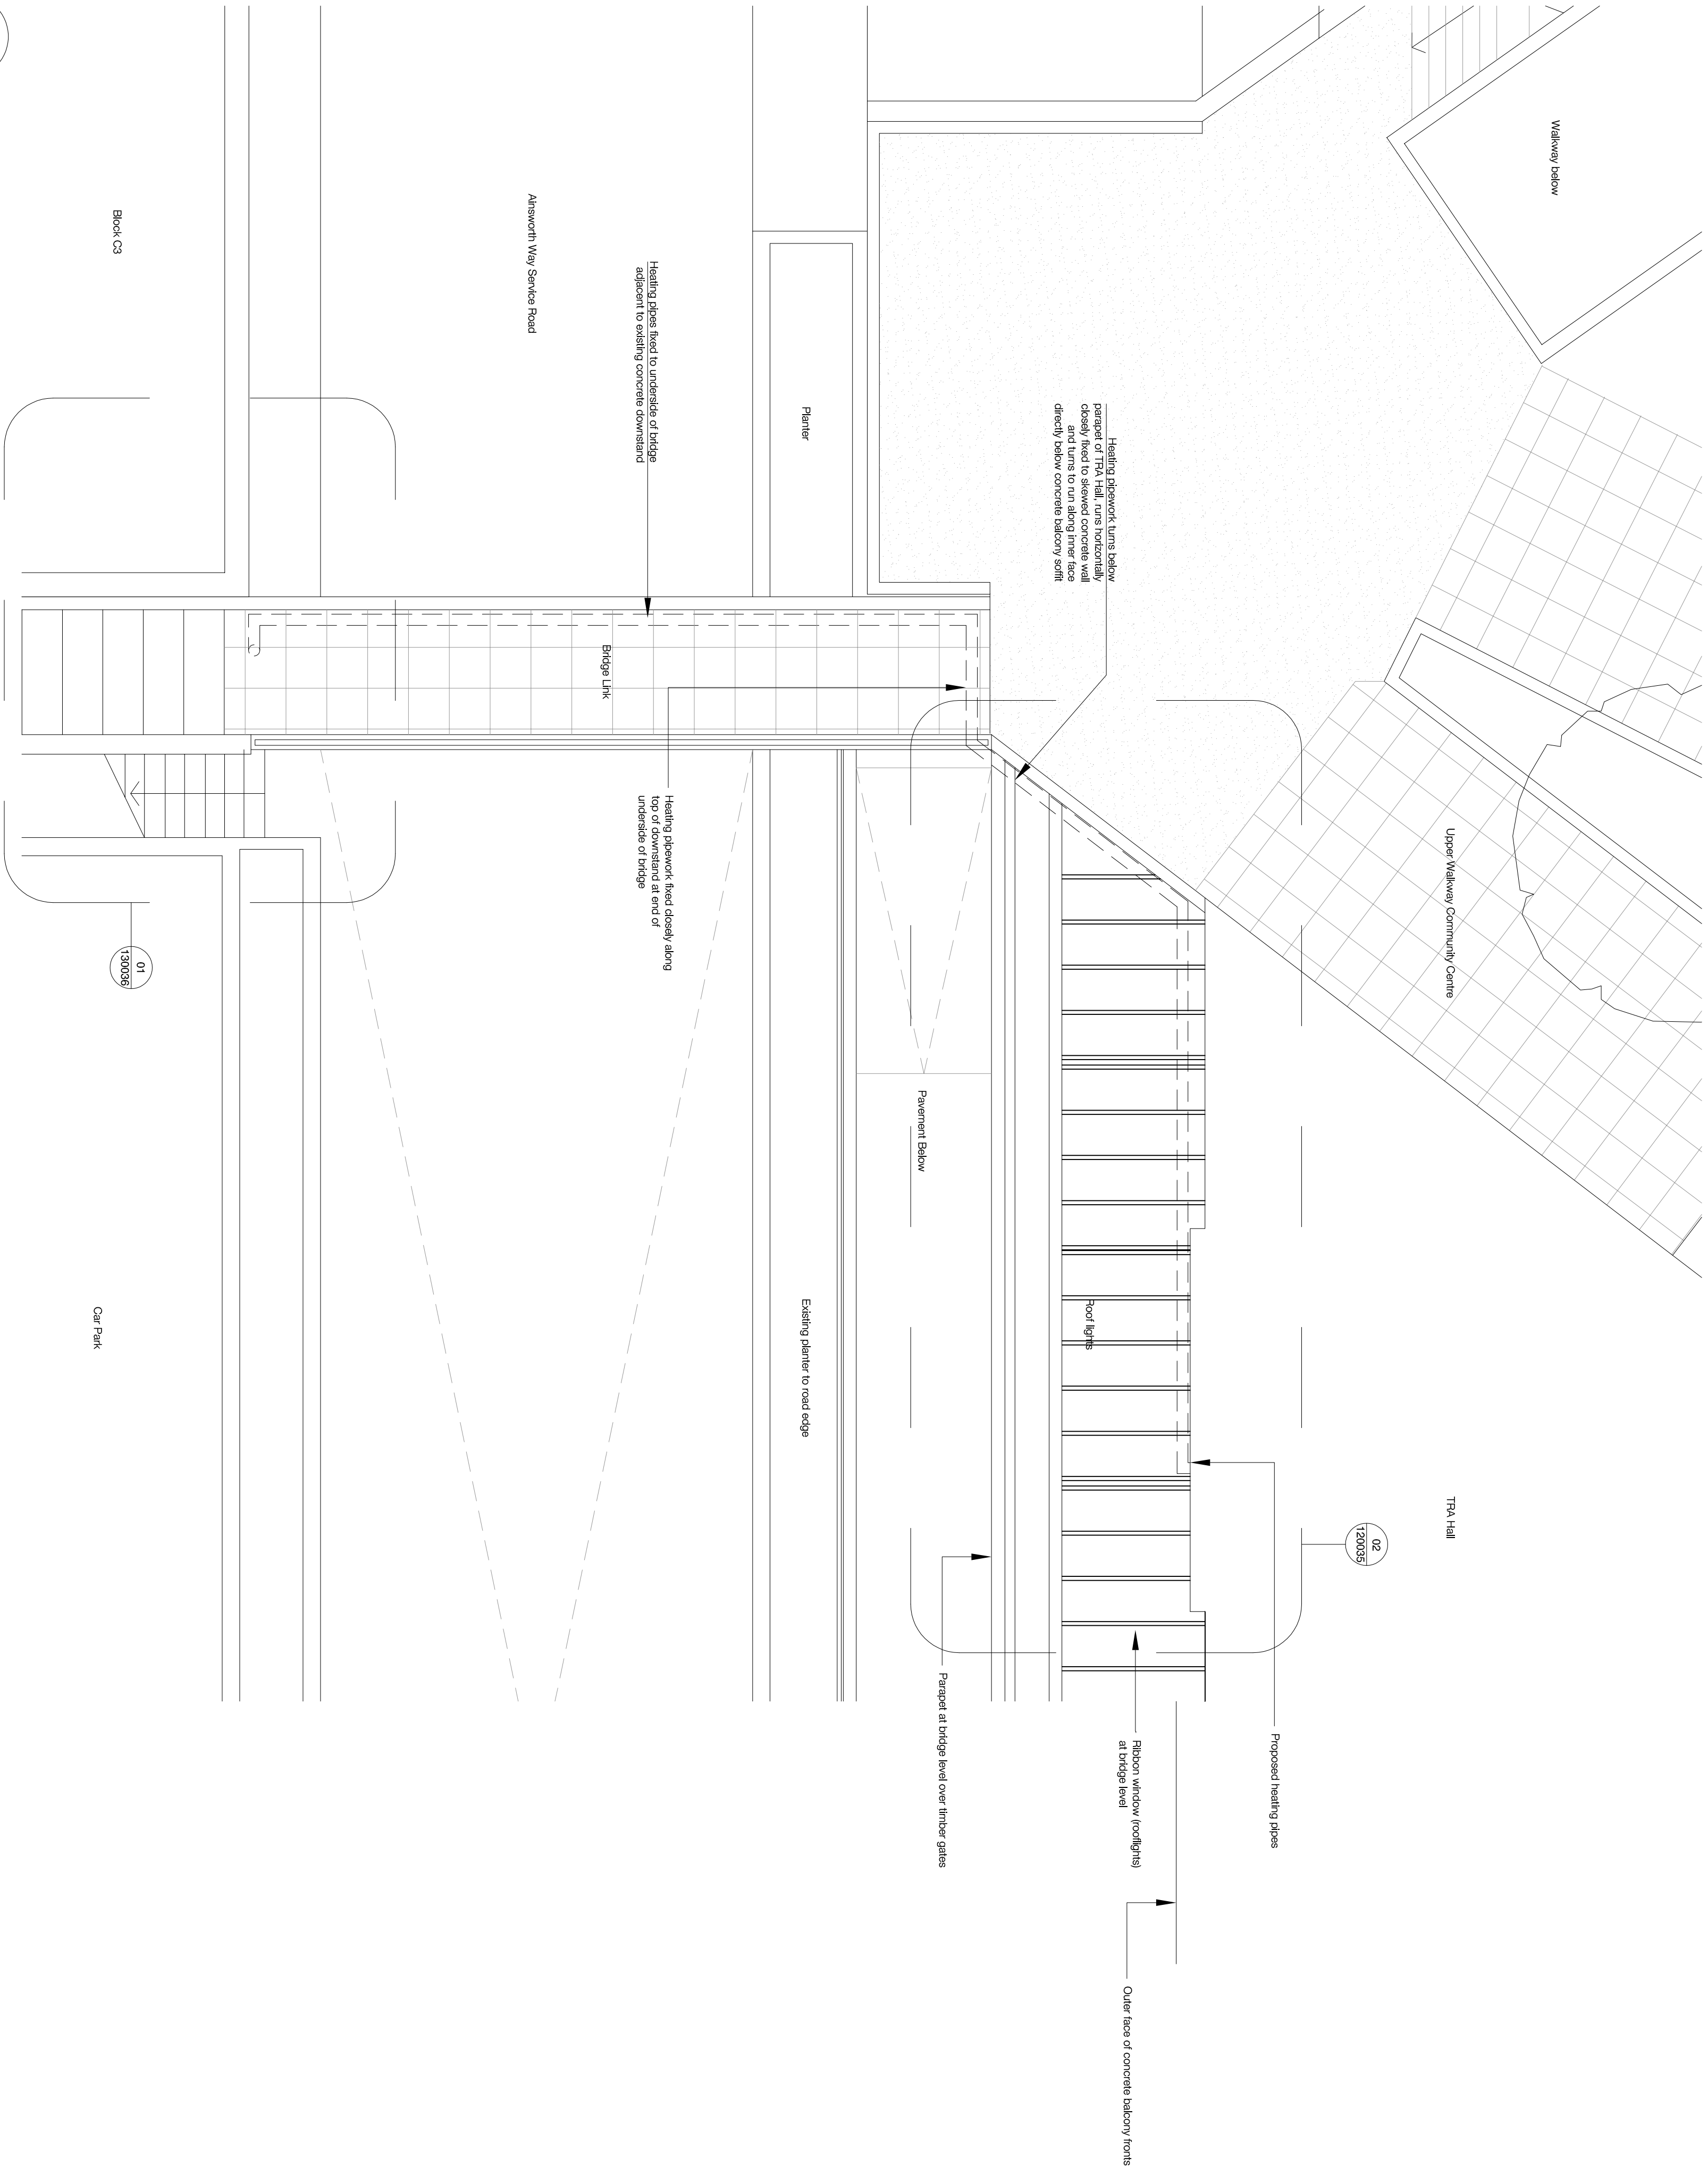


- Notes**
1. Do not scale this drawing.
 2. All dimensions must be checked on site and any discrepancies verified with the architect.
 3. Unless shown otherwise, all dimensions are to structural surfaces.
 4. Drawing to be read with all other issued information and associated documents to be brought to the attention of the architect.
 5. This drawing is the copyright of Levitt Bernstein and may not be copied, altered or reproduced in any form, or passed to a third party without license or written consent.
- This is not a construction drawing. It is unsuitable for the purpose of construction and must on no account be used as such.

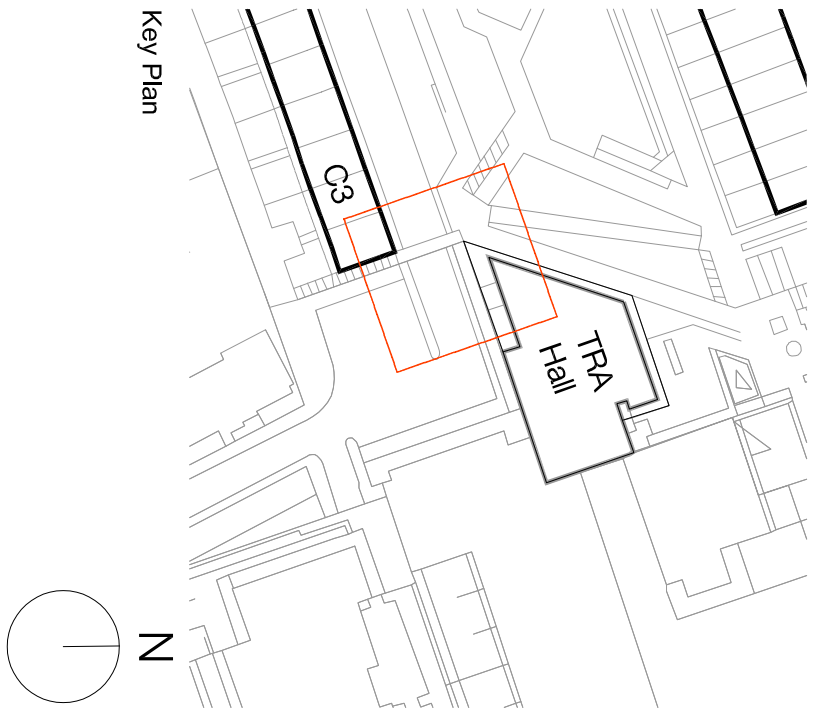

01 Proposed Plan Level 06

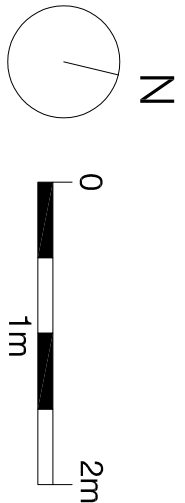

P1 20.03.20 - Planning & Listed Building Consent DT
Rev Date Description Initials

Project name

Alexandra Rd Estate Heating Infrastructure

Drawing number	Rev
3467_LB_120031	P1
Drawing	
Block C	
Service Routes Link Bridge to Block C3	
Purpose of Issue	
PLANNING	20.03.20
Date	
Scale	Drawn
1:50 @ A1	DT
Client	
Camden CC	Checked
	NM

levittbernstein.co.uk

London
Thames Studios
2-4 Thame Villas
London W7 7PA
+44 (0)20 7276 7676

Manchester
Borland Warehouse
Grape Street
Manchester M3 3JE
+44 (0)16 1069 5740