
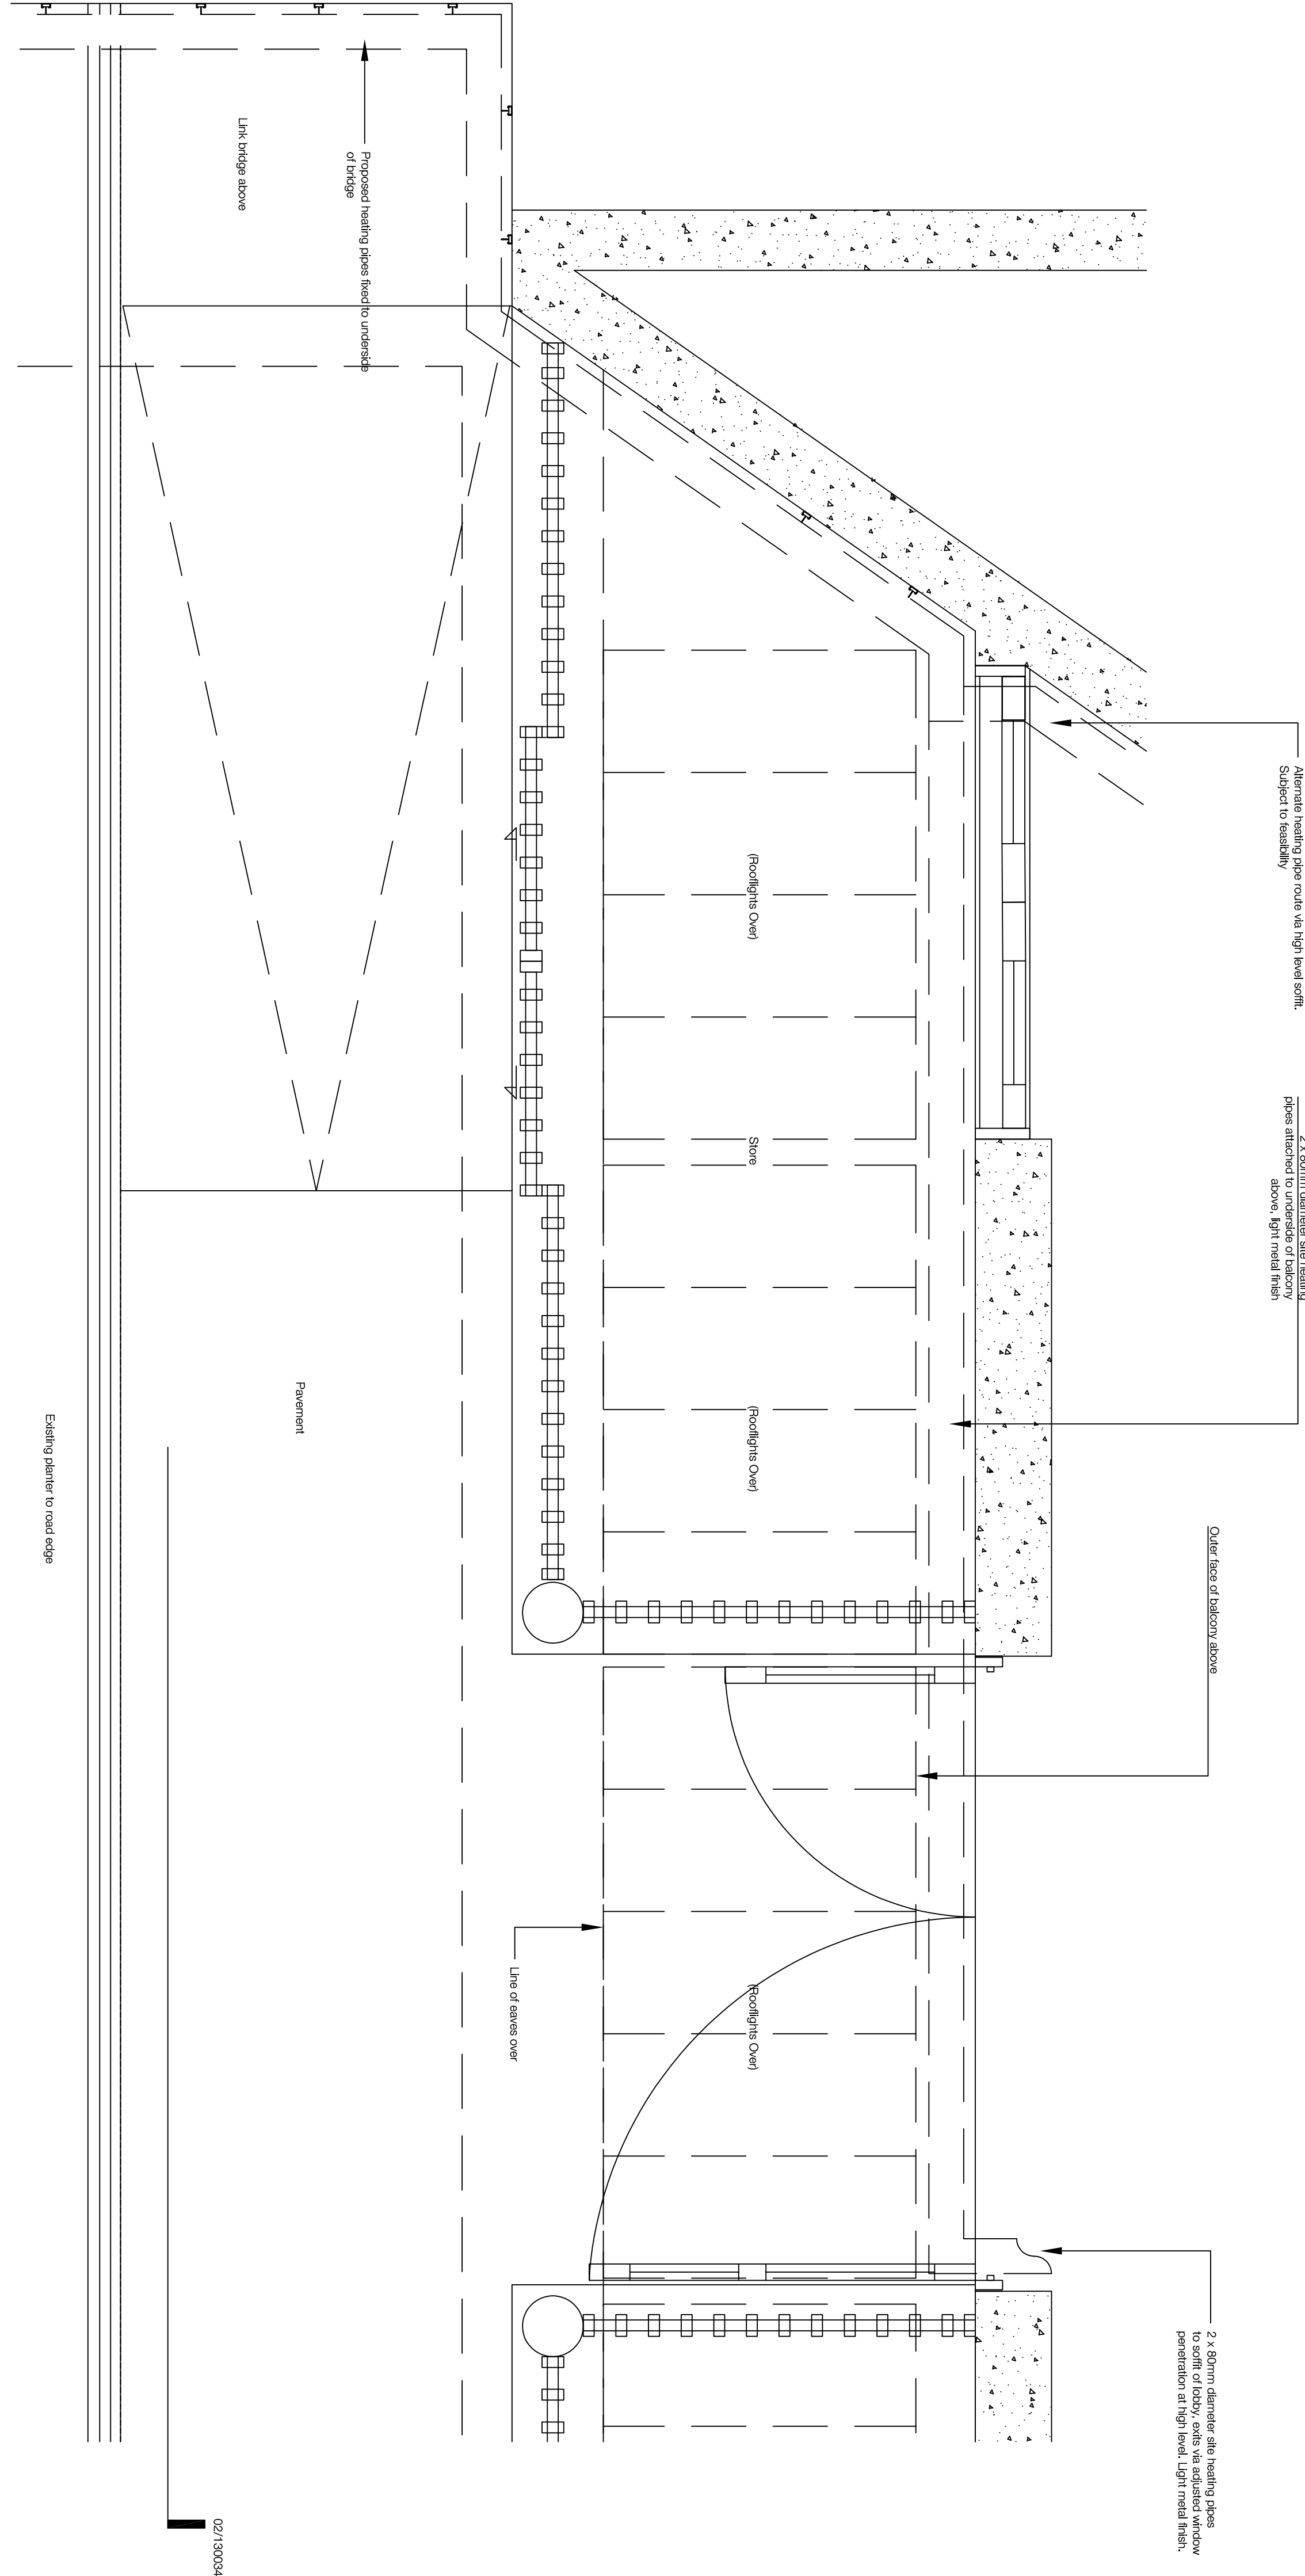



- Notes**
1. Do not scale this drawing.
  2. All dimensions must be checked on site and any discrepancies verified with the architect.
  3. Unless shown otherwise, all dimensions are to structural surfaces.
  4. Drawing to be read with all other issued information and specifications to be brought to the attention of the architect.
  5. This drawing is the copyright of Levitt Bernstein and may not be copied, altered or reproduced in any form, or passed to a third party without license or written consent.

This is not a construction drawing. It is unsuitable for the purpose of construction and must on no account be used as such.

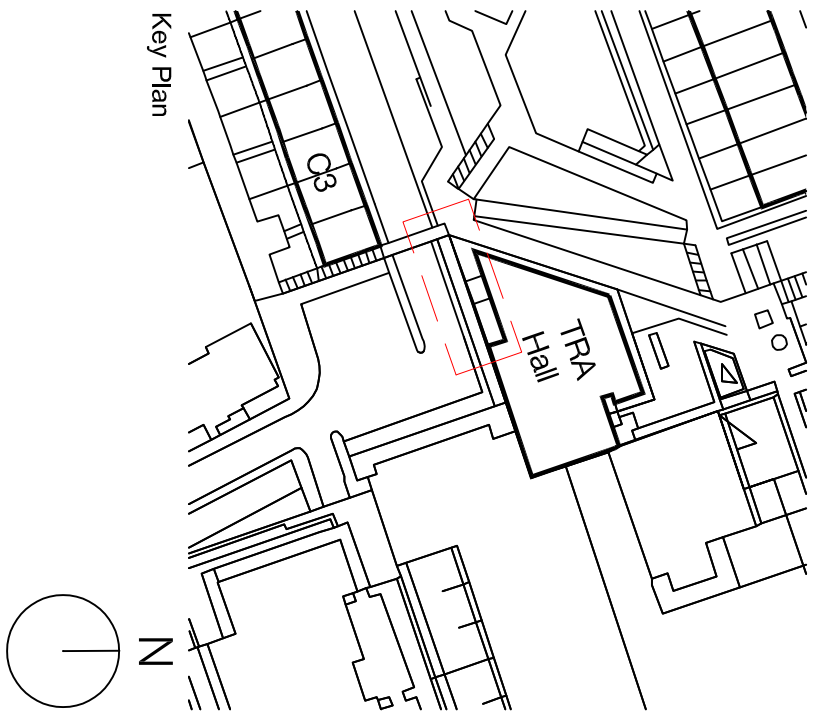

02/130034

01 Community Centre Plan at Level 05  
1:20

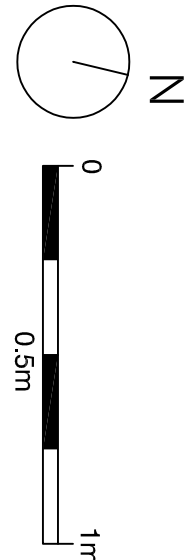

**Alexandra Rd Estate**  
**Heating Infrastructure**

Drawing number	Rev
3467_LB_120035	P1
Drawing Block C - TRA Hall Level 05 Access - Pipe Distribution	
Purpose of Issue	Date
PLANNING	20/03/20
Scale	Drawn
1:20 @ A1	DT
Client	Checked
Camden CC	NM

levittbernstein.co.uk

**London**  
Thames Studios  
2-4 Thames Villas  
London W7 7PA  
+44 (0)20 7276 7676

**Manchester**  
Bonded Warehouse  
Grape Street  
Manchester M3 3JE  
+44 (0)16 1069 5740