




- Notes**
1. Do not scale this drawing.
 2. All dimensions must be checked on site and any discrepancies verified with the architect.
 3. Unless shown otherwise, all dimensions are to structural surfaces.
 4. Drawing to be read with all other issued information and no responsibility is accepted for any discrepancies to be brought to the attention of the architect.
 5. This drawing is the copyright of Levitt Bernstein and may not be copied, altered or reproduced in any form, or passed to a third party without license or written consent.
- This is not a construction drawing, it is unsuitable for the purpose of construction and must on no account be used as such.

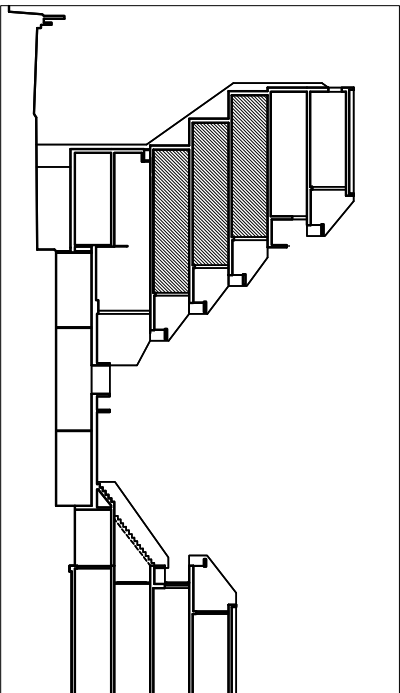

Block A Section Key

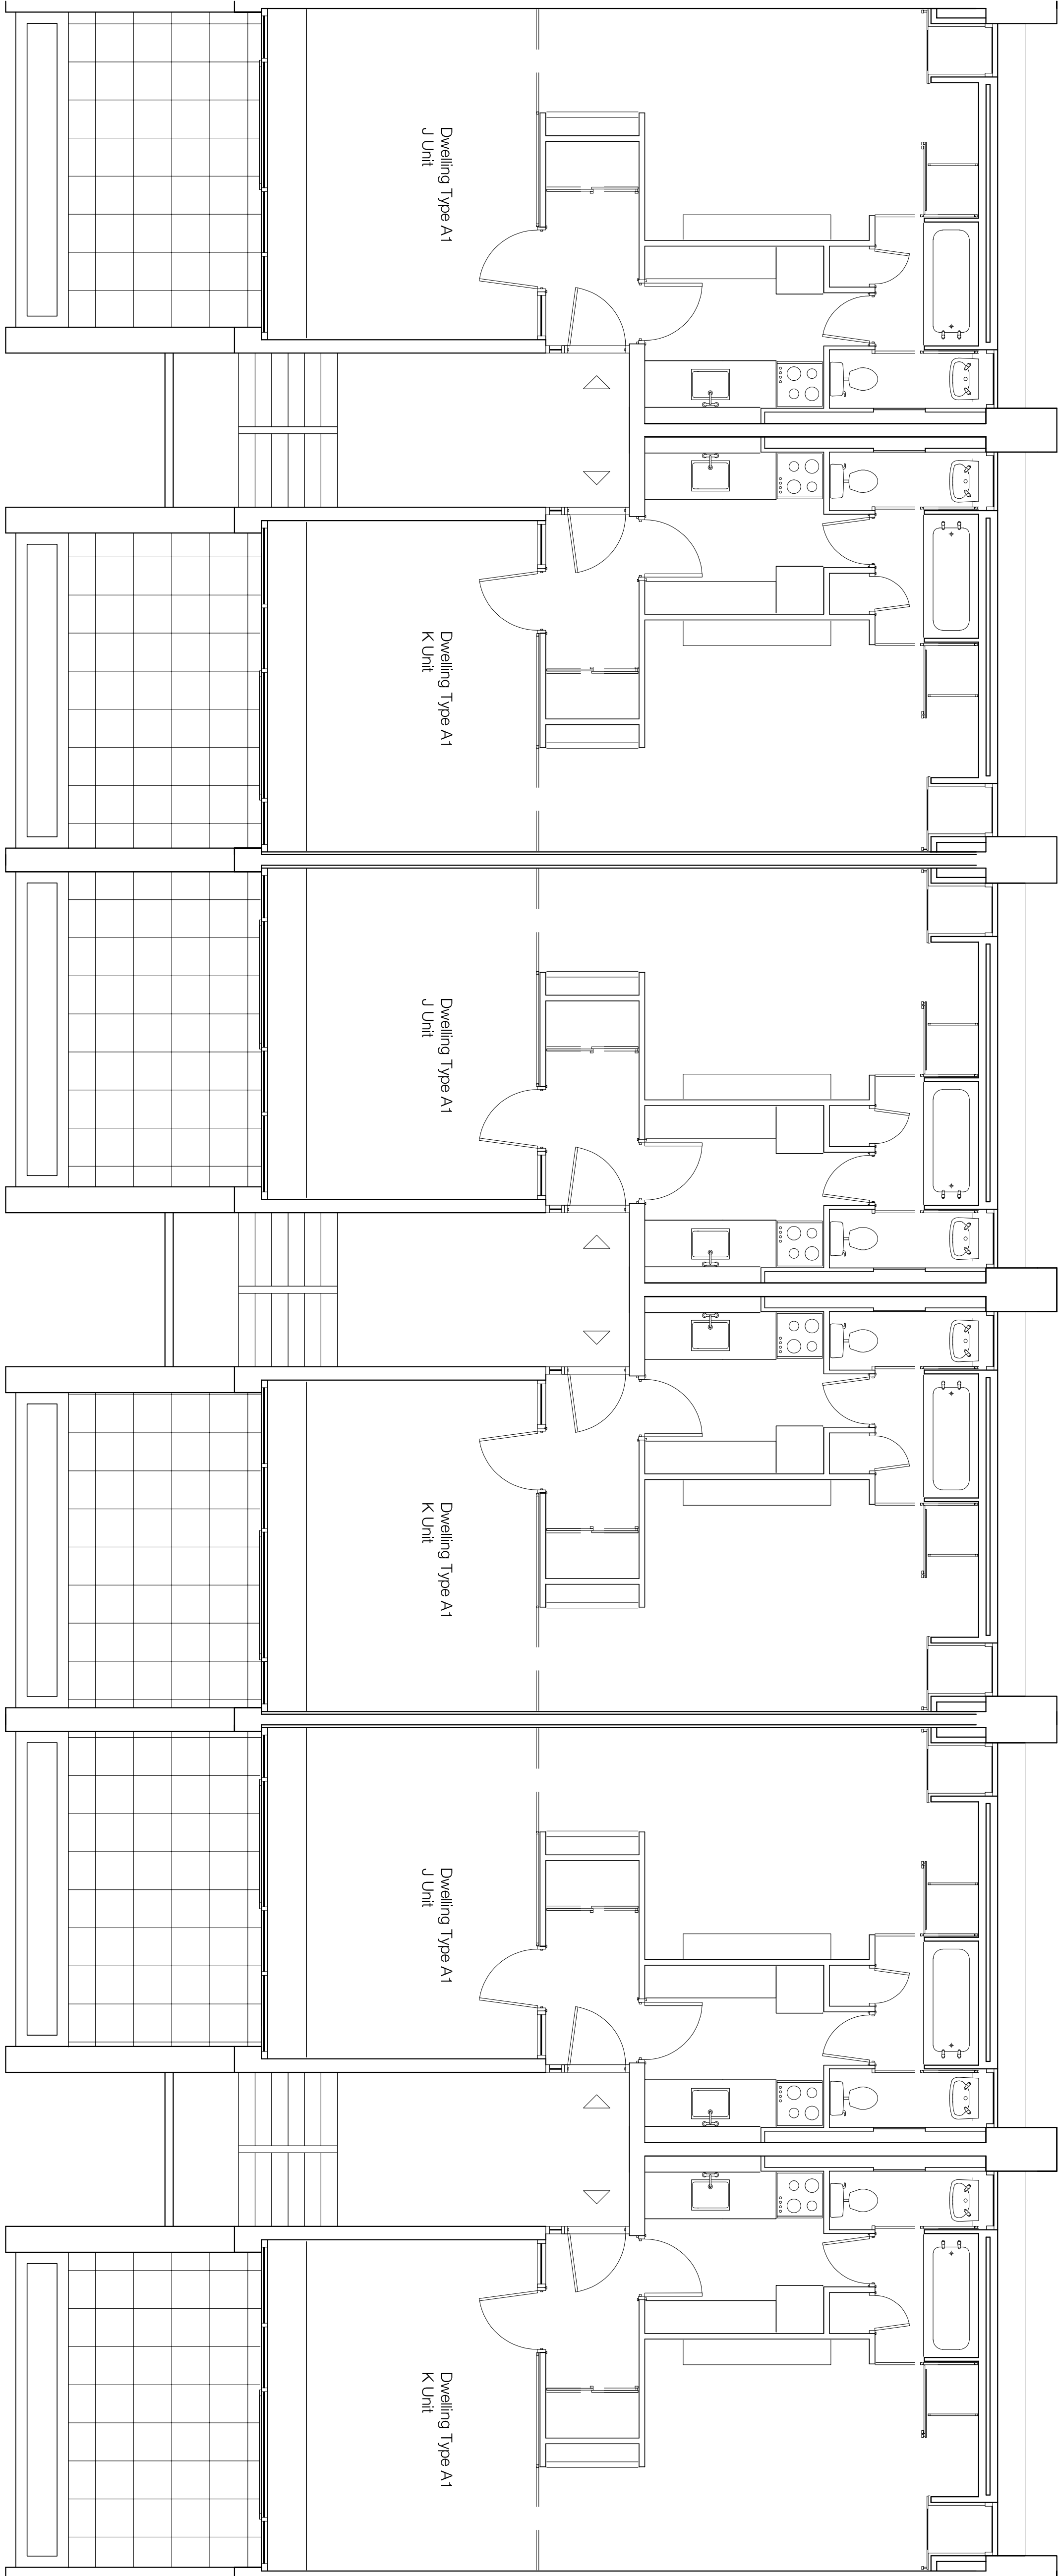

01 Block A Levels 06, 07, 08 - Typical

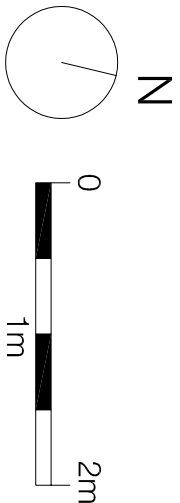

P1 20/03/20 - Planning & Listed Building Consent
Rev Date Description Initials
DT

Project name

Alexandra Rd Estate

Heating Infrastructure

| Dwelling number | Rev |
|-----------------------------|----------|
| 3467 LB 103010 | P1 |
| Drawing Block A | |
| Dwelling Type A1 - Existing | |
| Purpose of Issue | Date |
| PLANNING | 20/03/20 |
| Scale | Drawn |
| 1:50 @ A1 | DT |
| Client | Checked |
| Camden CC | NM |

levittbernstein.co.uk

London
Thane Studios
2-4 Thane Villas
London N7 7PA
+44 (0)20 7273 7676

Manchester
Bonded Warehouse
Grape Street
Manchester M3 3JE
+44 (0)16 1069 5740