



Notes

1. Do not scale this drawing.
2. All dimensions must be checked on site and any discrepancies verified with the architect.
3. Unless shown otherwise, all dimensions are to structural surfaces.
4. Drawing to be read with all other issued information and any discrepancies to be brought to the attention of the architect.
5. This drawing is the copyright of Levitt Bernstein and may not be copied, altered or reproduced in any form, or passed to a third party without license or written consent.


This is not a construction drawing. It is unsuitable for the purpose of construction and must on no account be used as such.

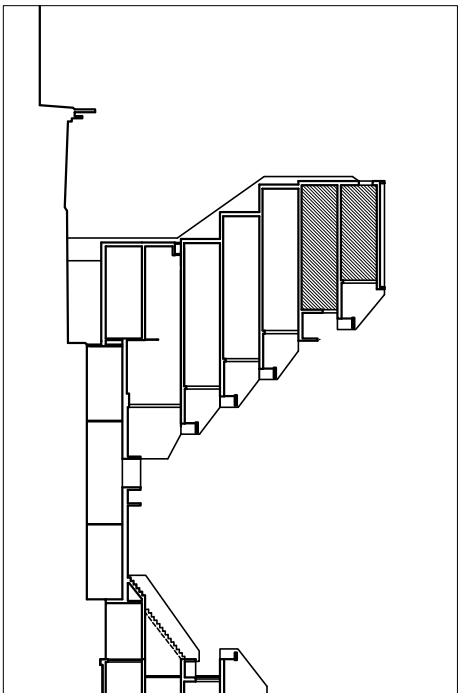


Block A Section Key

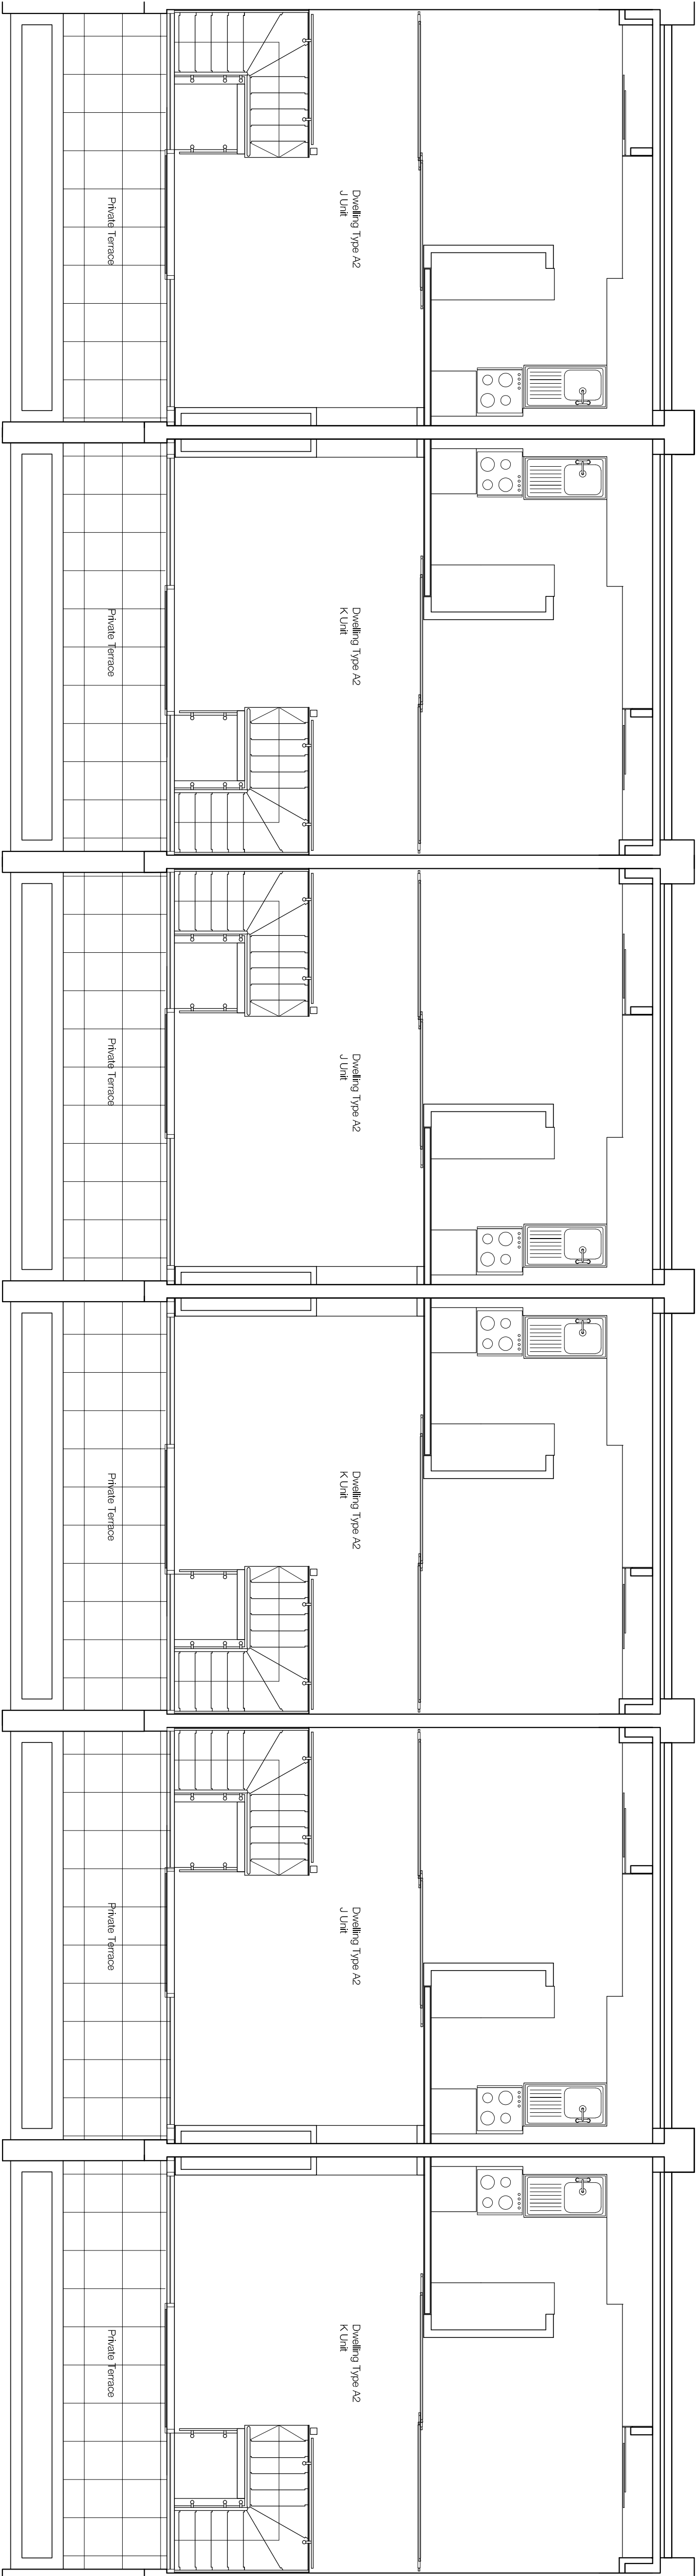

01 Block A Level 10 - Typical

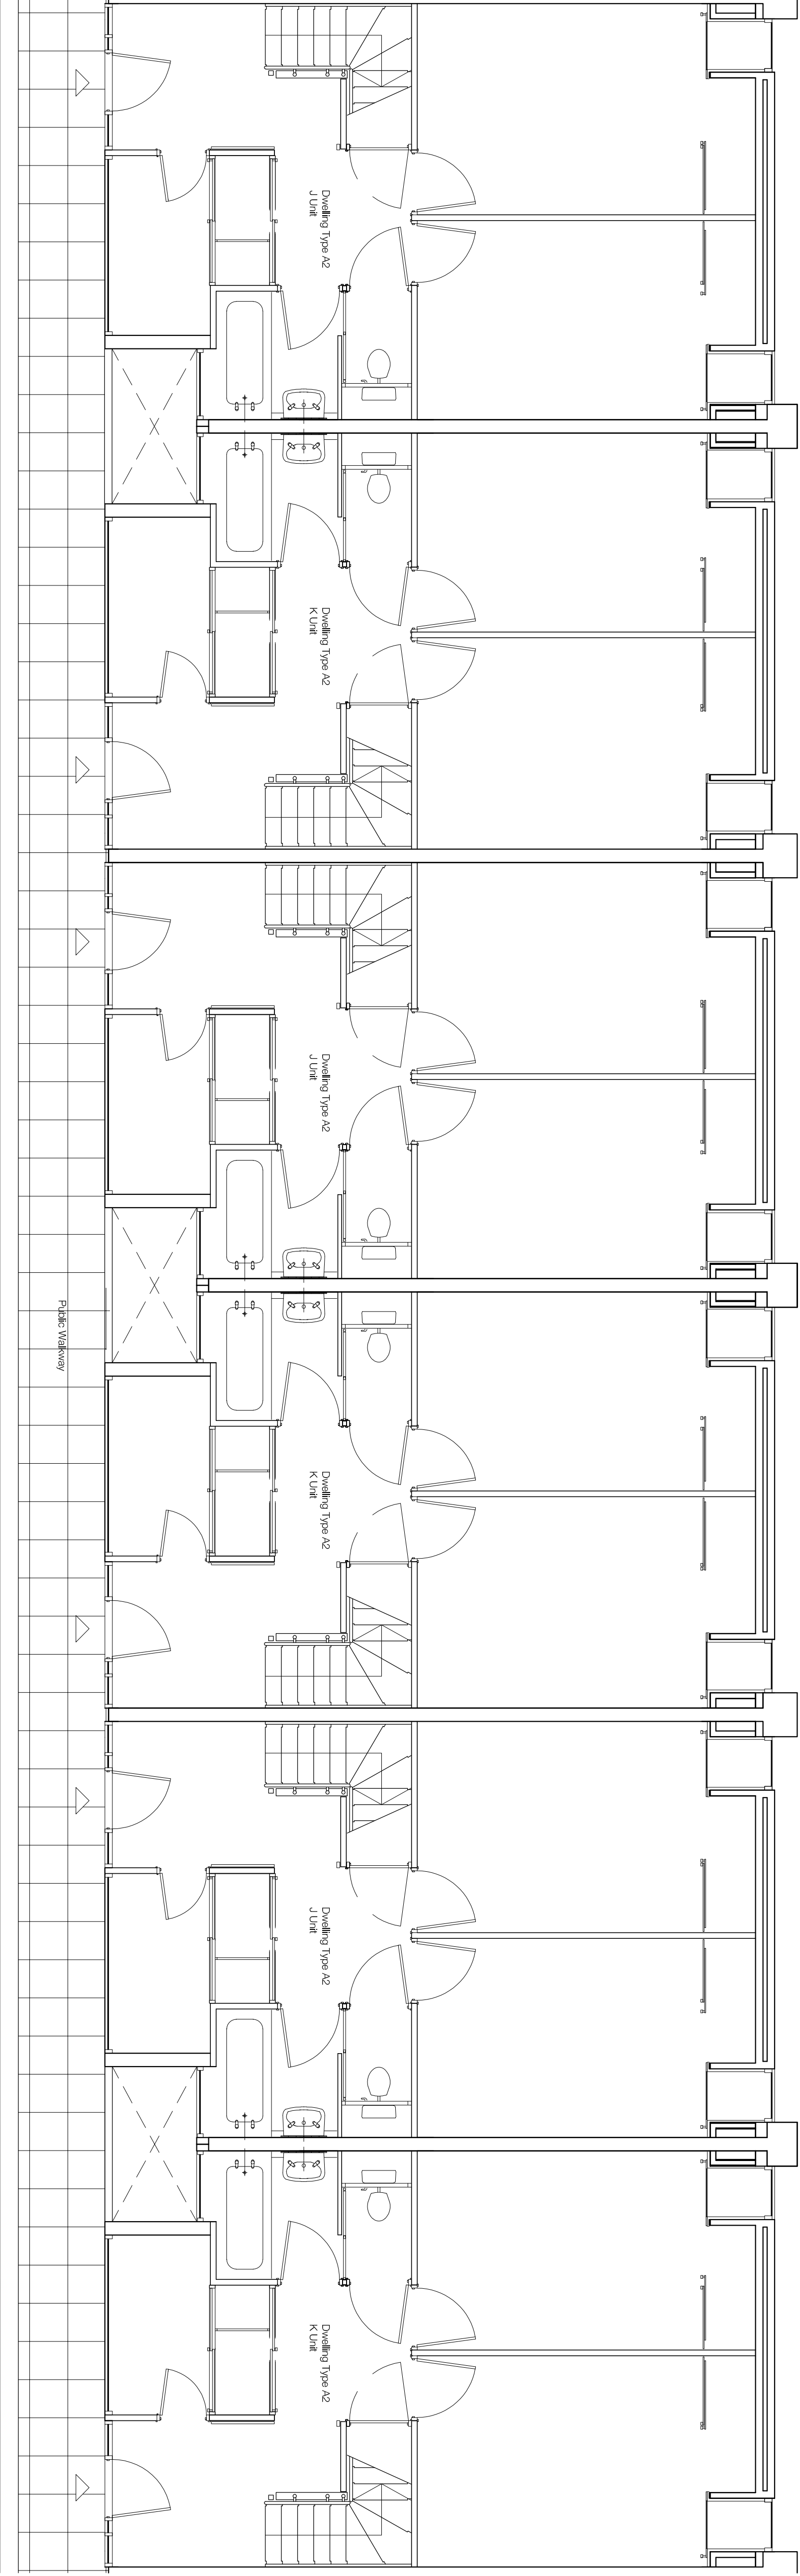

02 Block A Level 09 - Typical

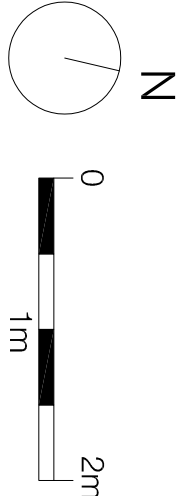

P1 20.03.20 - Planning & Listed Building Consent
Rev Date Description Initials DT

Project name

Alexandra Rd Estate
Heating Infrastructure

Dwelling number

Rev

3467 LB 103011

P1

Drawing

Block A
Dwelling Type A2 - Existing

Purpose of Issue

Date

PLANNING

20/03/20

Scale

Drawn

1:50 @ A1

DT

Client

Checked

Camden CC

NM

levittbernstein.co.uk

London
Thane Studios
Borstal Warehouse
2-4 Thane Villas
London N7 7PA
+44 (0)20 7273 7676

Manchester
Grape Street
Manchester M3 3JE
+44 (0)16 1069 5740