




- Notes**
1. Do not scale this drawing.
 2. All dimensions must be checked on site and any discrepancies verified with the architect.
 3. Unless shown otherwise, all dimensions are to structural surfaces.
 4. Drawing to be read with all other issued information and any discrepancies to be brought to the attention of the architect.
 5. This drawing is the copyright of Levitt Bernstein and may not be copied, altered or reproduced in any form, or passed to a third party without license or written consent.
- This is not a construction drawing. It is unsuitable for the purpose of construction and must on no account be used as such.

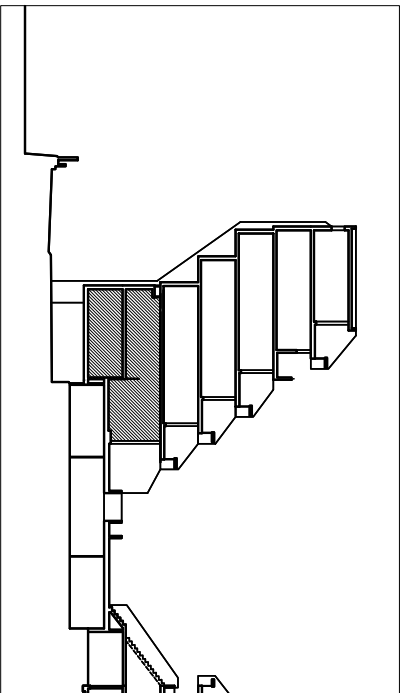


Block A Section Key

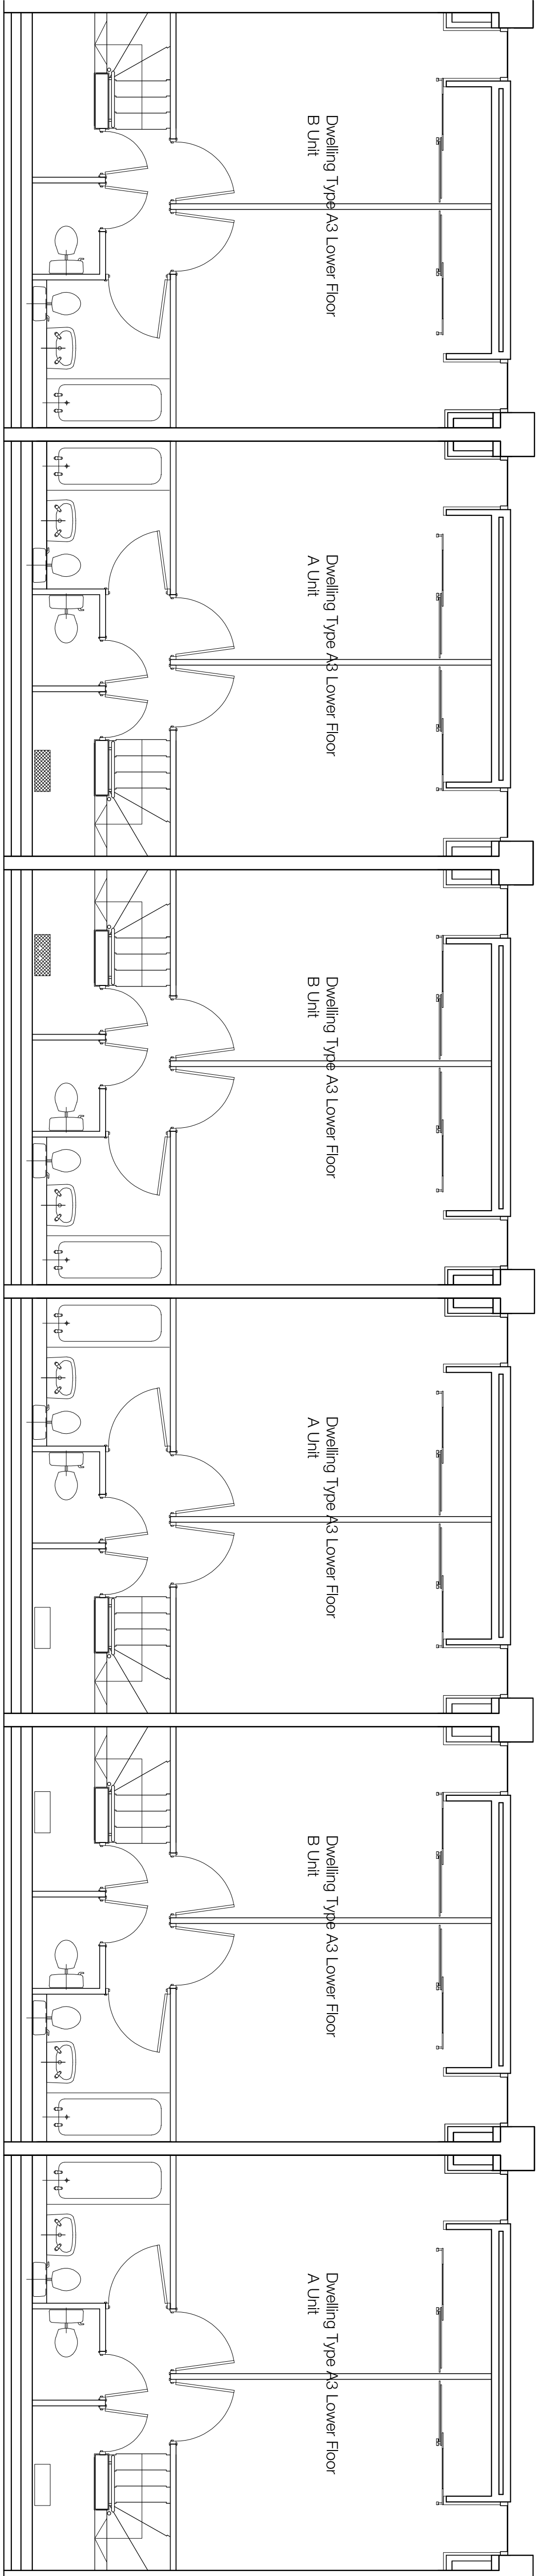

01 Block A Level 03 - Typical

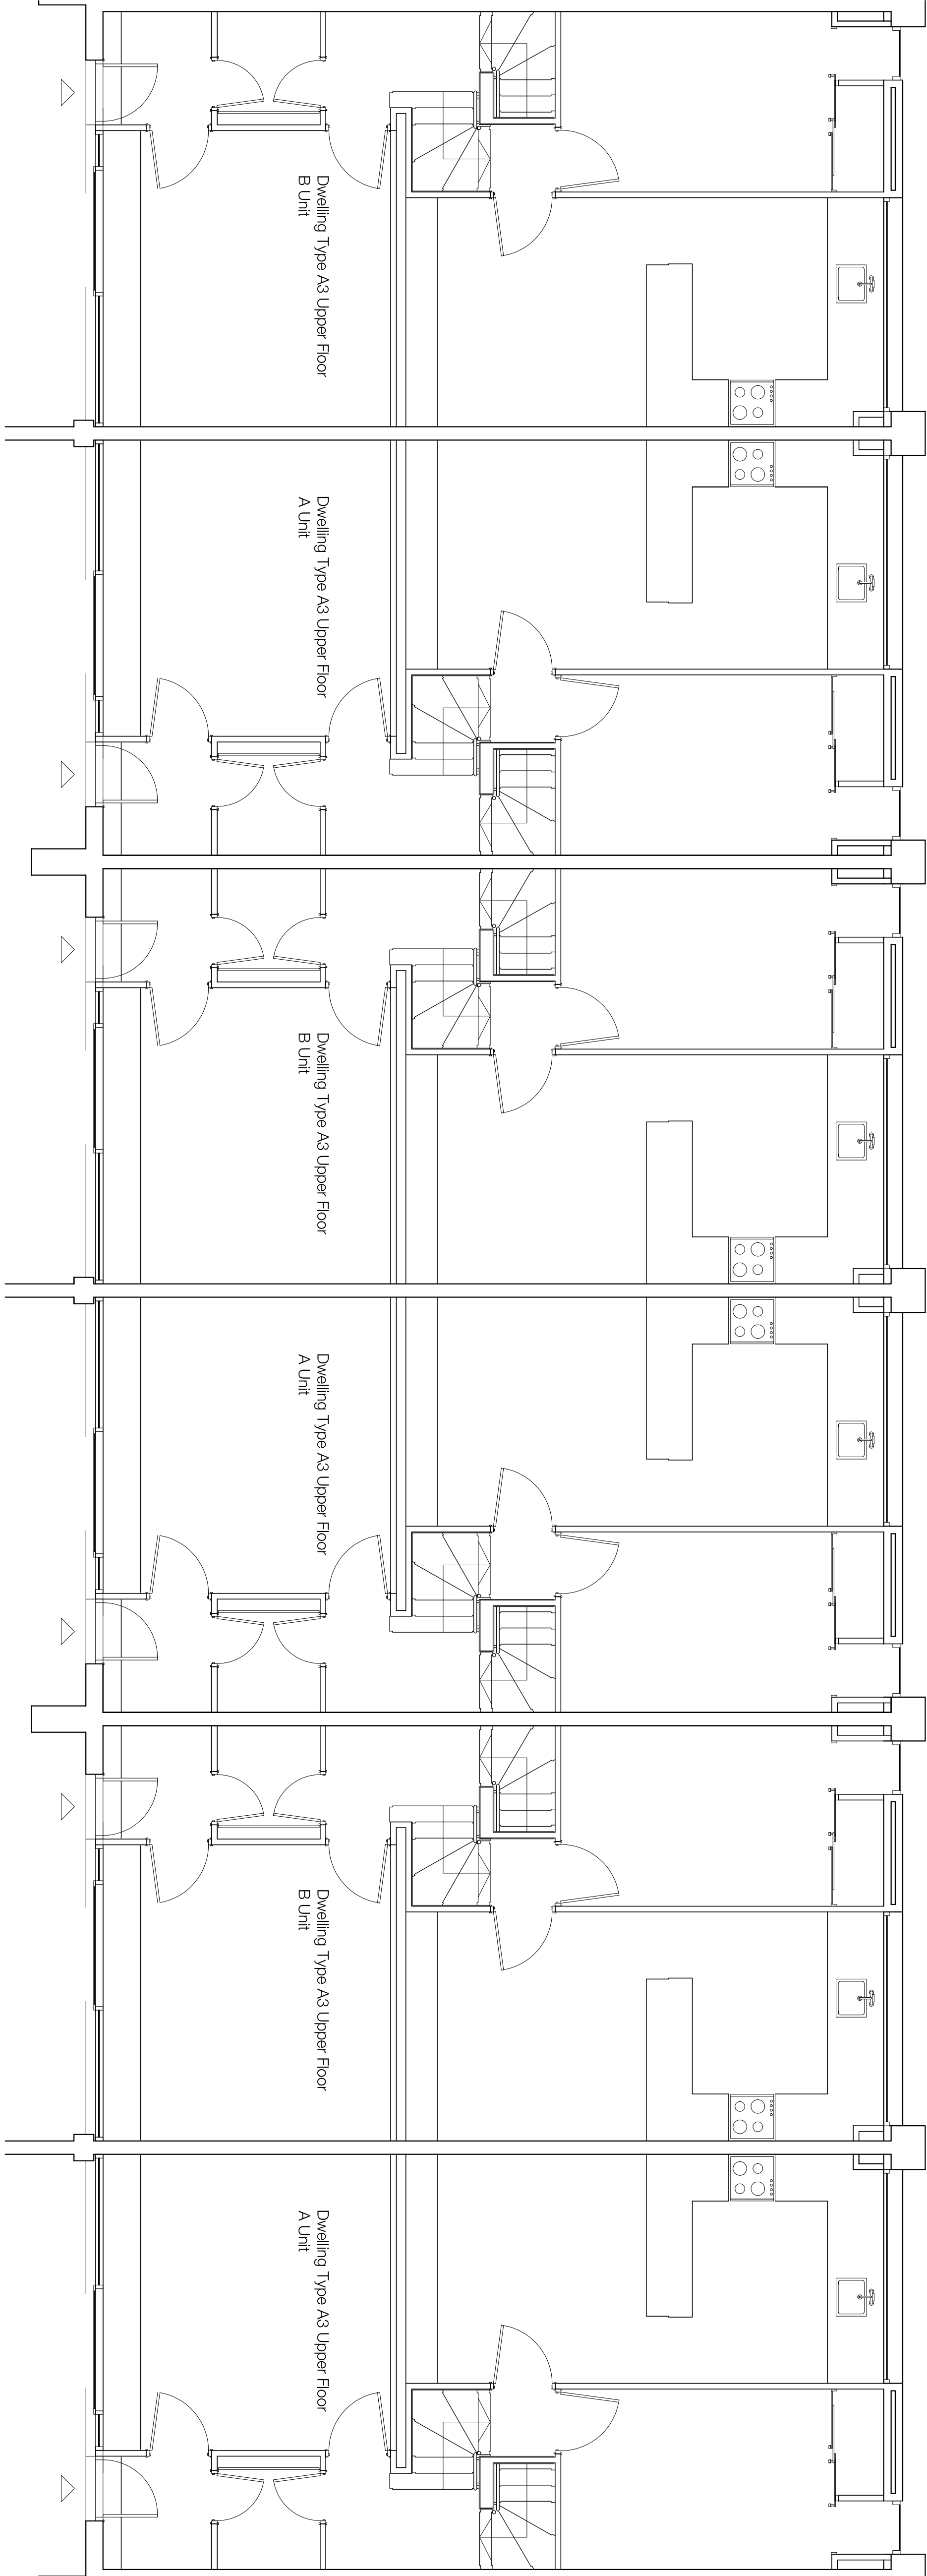

02 Block A Level 05 - Typical

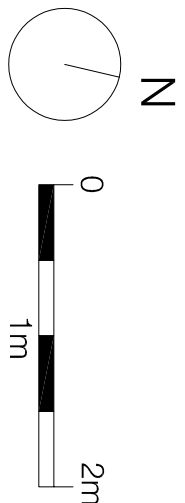

P1 20.03.20 - Planning & Listed Building Consent
Rev Date Description Initials DT

Project name

Alexandra Rd Estate

Heating Infrastructure

Drawing number

3467 LB 103013

Rev

P1

Drawing

Block A

Dwelling Type A3 - Existing

Purpose of Issue

20/03/20 Date

PLANNING

Scale

1:50 @ A1

Client

Camden CC

Drawn

DT

Checked

NM

levittbernstein.co.uk

London
Thane Studios
2-4 Thane Villas
London N7 7PA
+44 (0)20 7275 7676

Manchester
Bonded Warehouse
Grape Street
Manchester M3 3JE
+44 (0)16 1069 5740