



3D Sectional View of Dwelling Type A1 - Levels 6/7/8

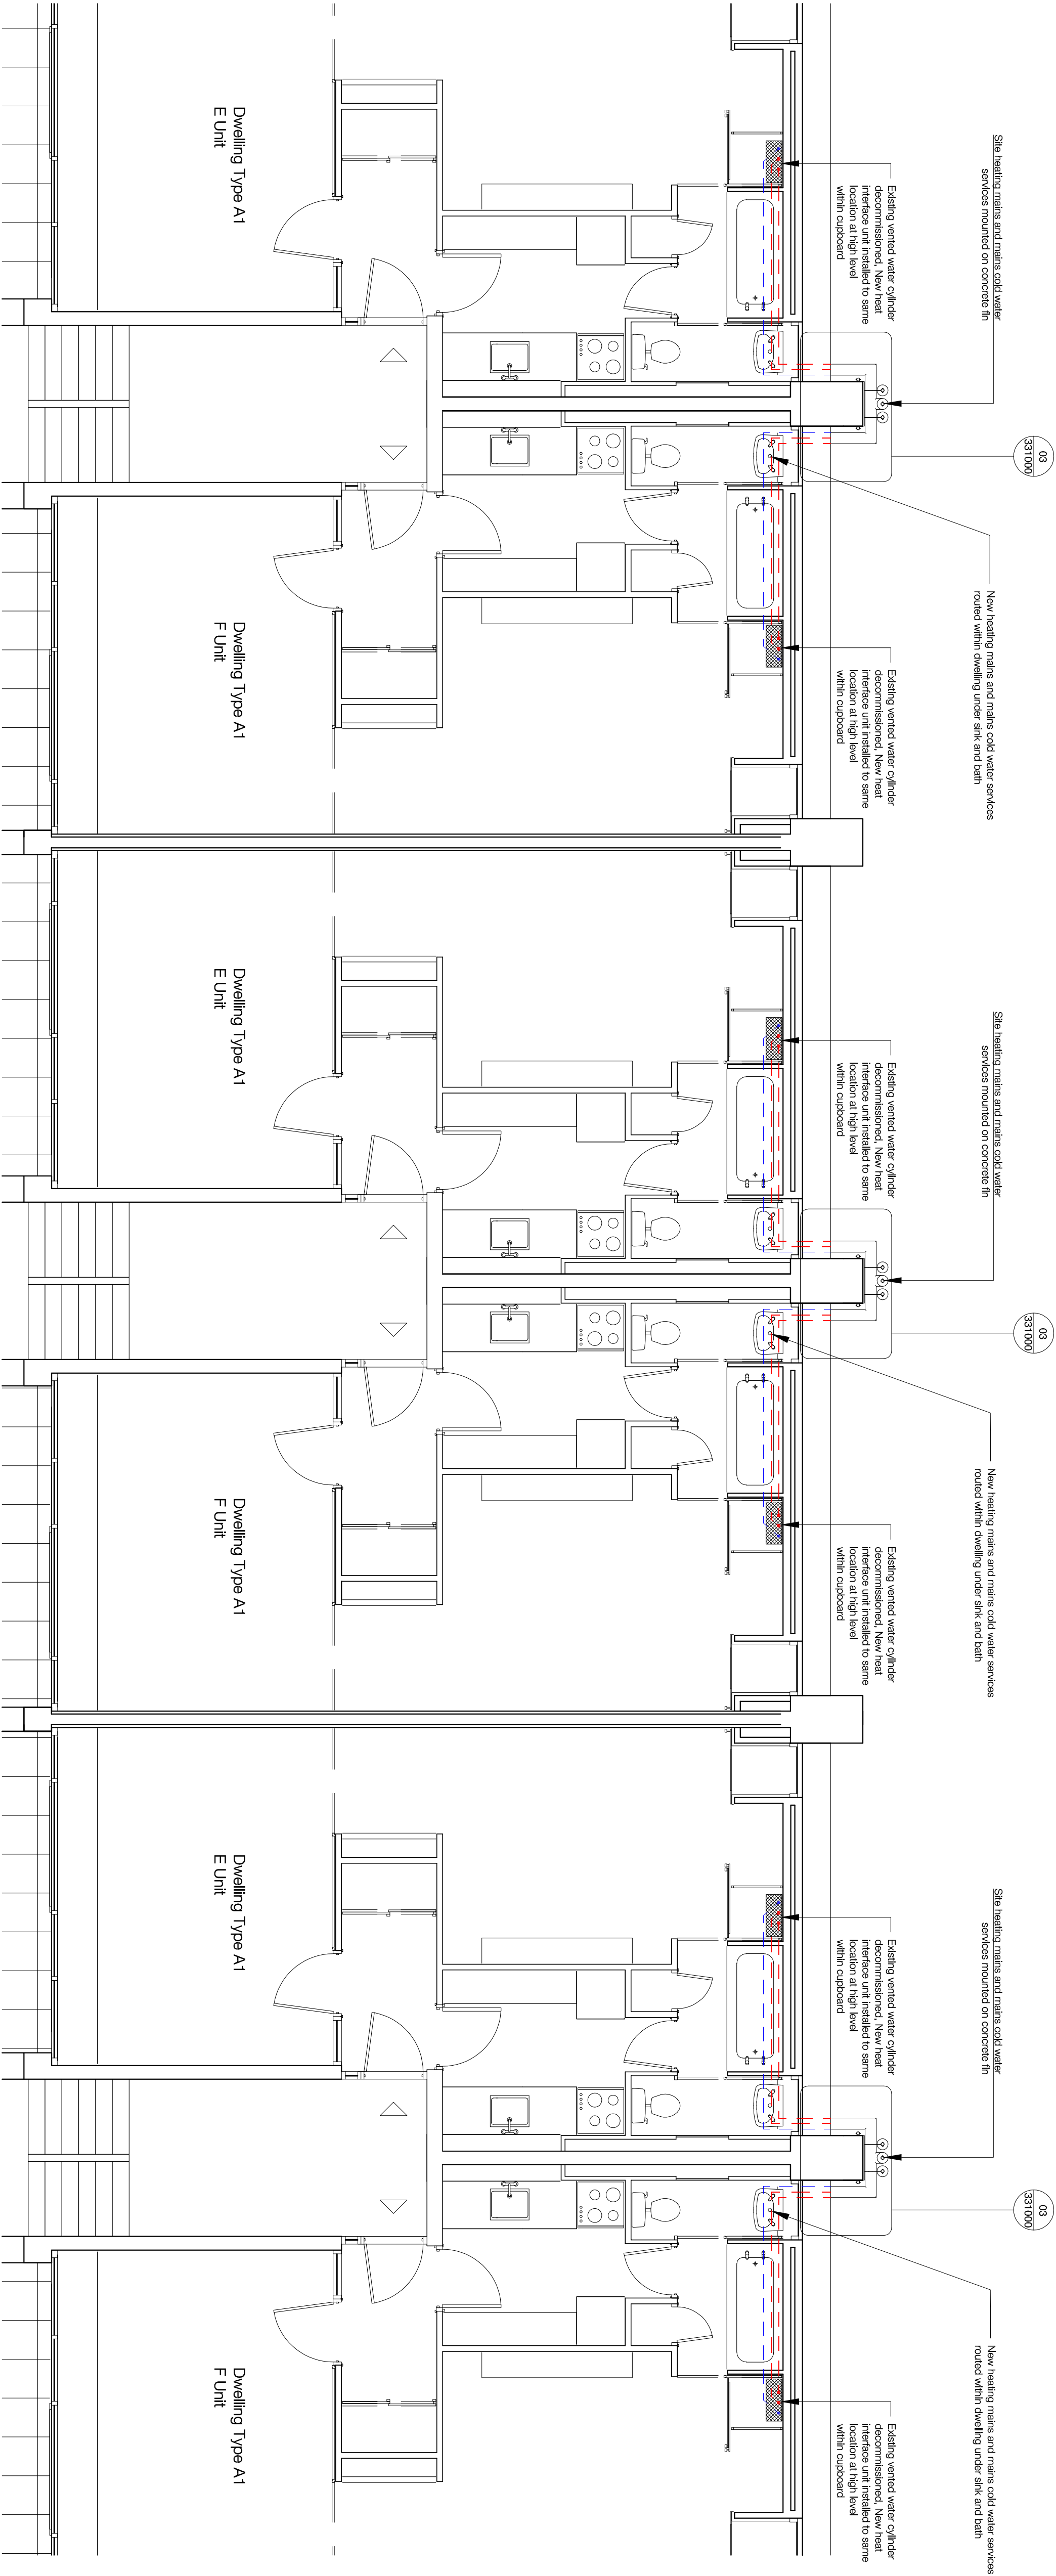

01 Proposed Level 07 Plan Typical
1:50

- Notes**
1. Do not scale this drawing.
 2. All dimensions must be checked on site and any discrepancies verified with the architect.
 3. Unless shown otherwise, all dimensions are to structural surfaces.
 4. Drawing to be read with all other issued information and specifications to be brought to the attention of the architect.
 5. This drawing is the copyright of Levitt Bernstein and may not be copied, altered or reproduced in any form, or passed to a third party without license or written consent.
- This is not a construction drawing. It is unsuitable for the purpose of construction and must on no account be used as such.

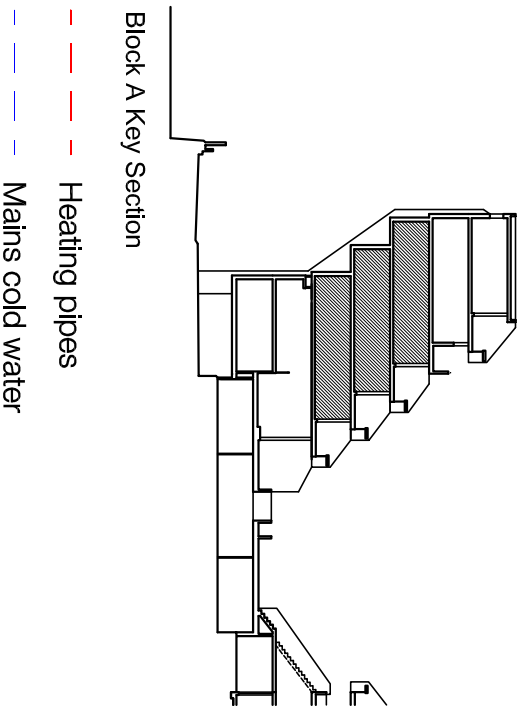

P1 20.03.20 - Planning & Listed Building Consent
Rev Date Description Initials DT

Alexandra Rd Estate
Heating Infrastructure

Drawing number	Rev
3467_LB_120011	P1
Drawing	
Block A Typical Bay	
Proposed Plan Level 6,7,8	
Purpose of Issue	Date
Planning	20/03/20
Scale	Drawn
1:50 @ A1	DT
Client	Checked
Camden CC	NM

levittbernstein.co.uk

London
Thane Studios
2-4 Thane Villas
London N7 7PA
+44 (0)20 7275 7676

Manchester
Bonded Warehouse
Grape Street
Manchester M3 3JE
+44 (0)16 1069 5740