



- Notes**
1. Do not scale this drawing.
  2. All dimensions must be checked on site and any discrepancies verified with the architect.
  3. Unless shown otherwise, all dimensions are to structural surfaces.
  4. Drawing to be read with all other issued information and any amendments to be brought to the attention of the architect.
  5. This drawing is the copyright of Levitt Bernstein and may not be copied, altered or reproduced in any form, or passed to a third party without license or written consent.


This is not a construction drawing. It is unsuitable for the purpose of construction and must on no account be used as such.

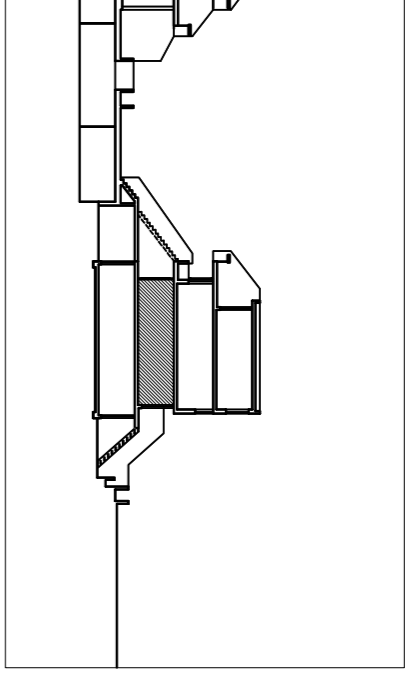

Block B Section Key

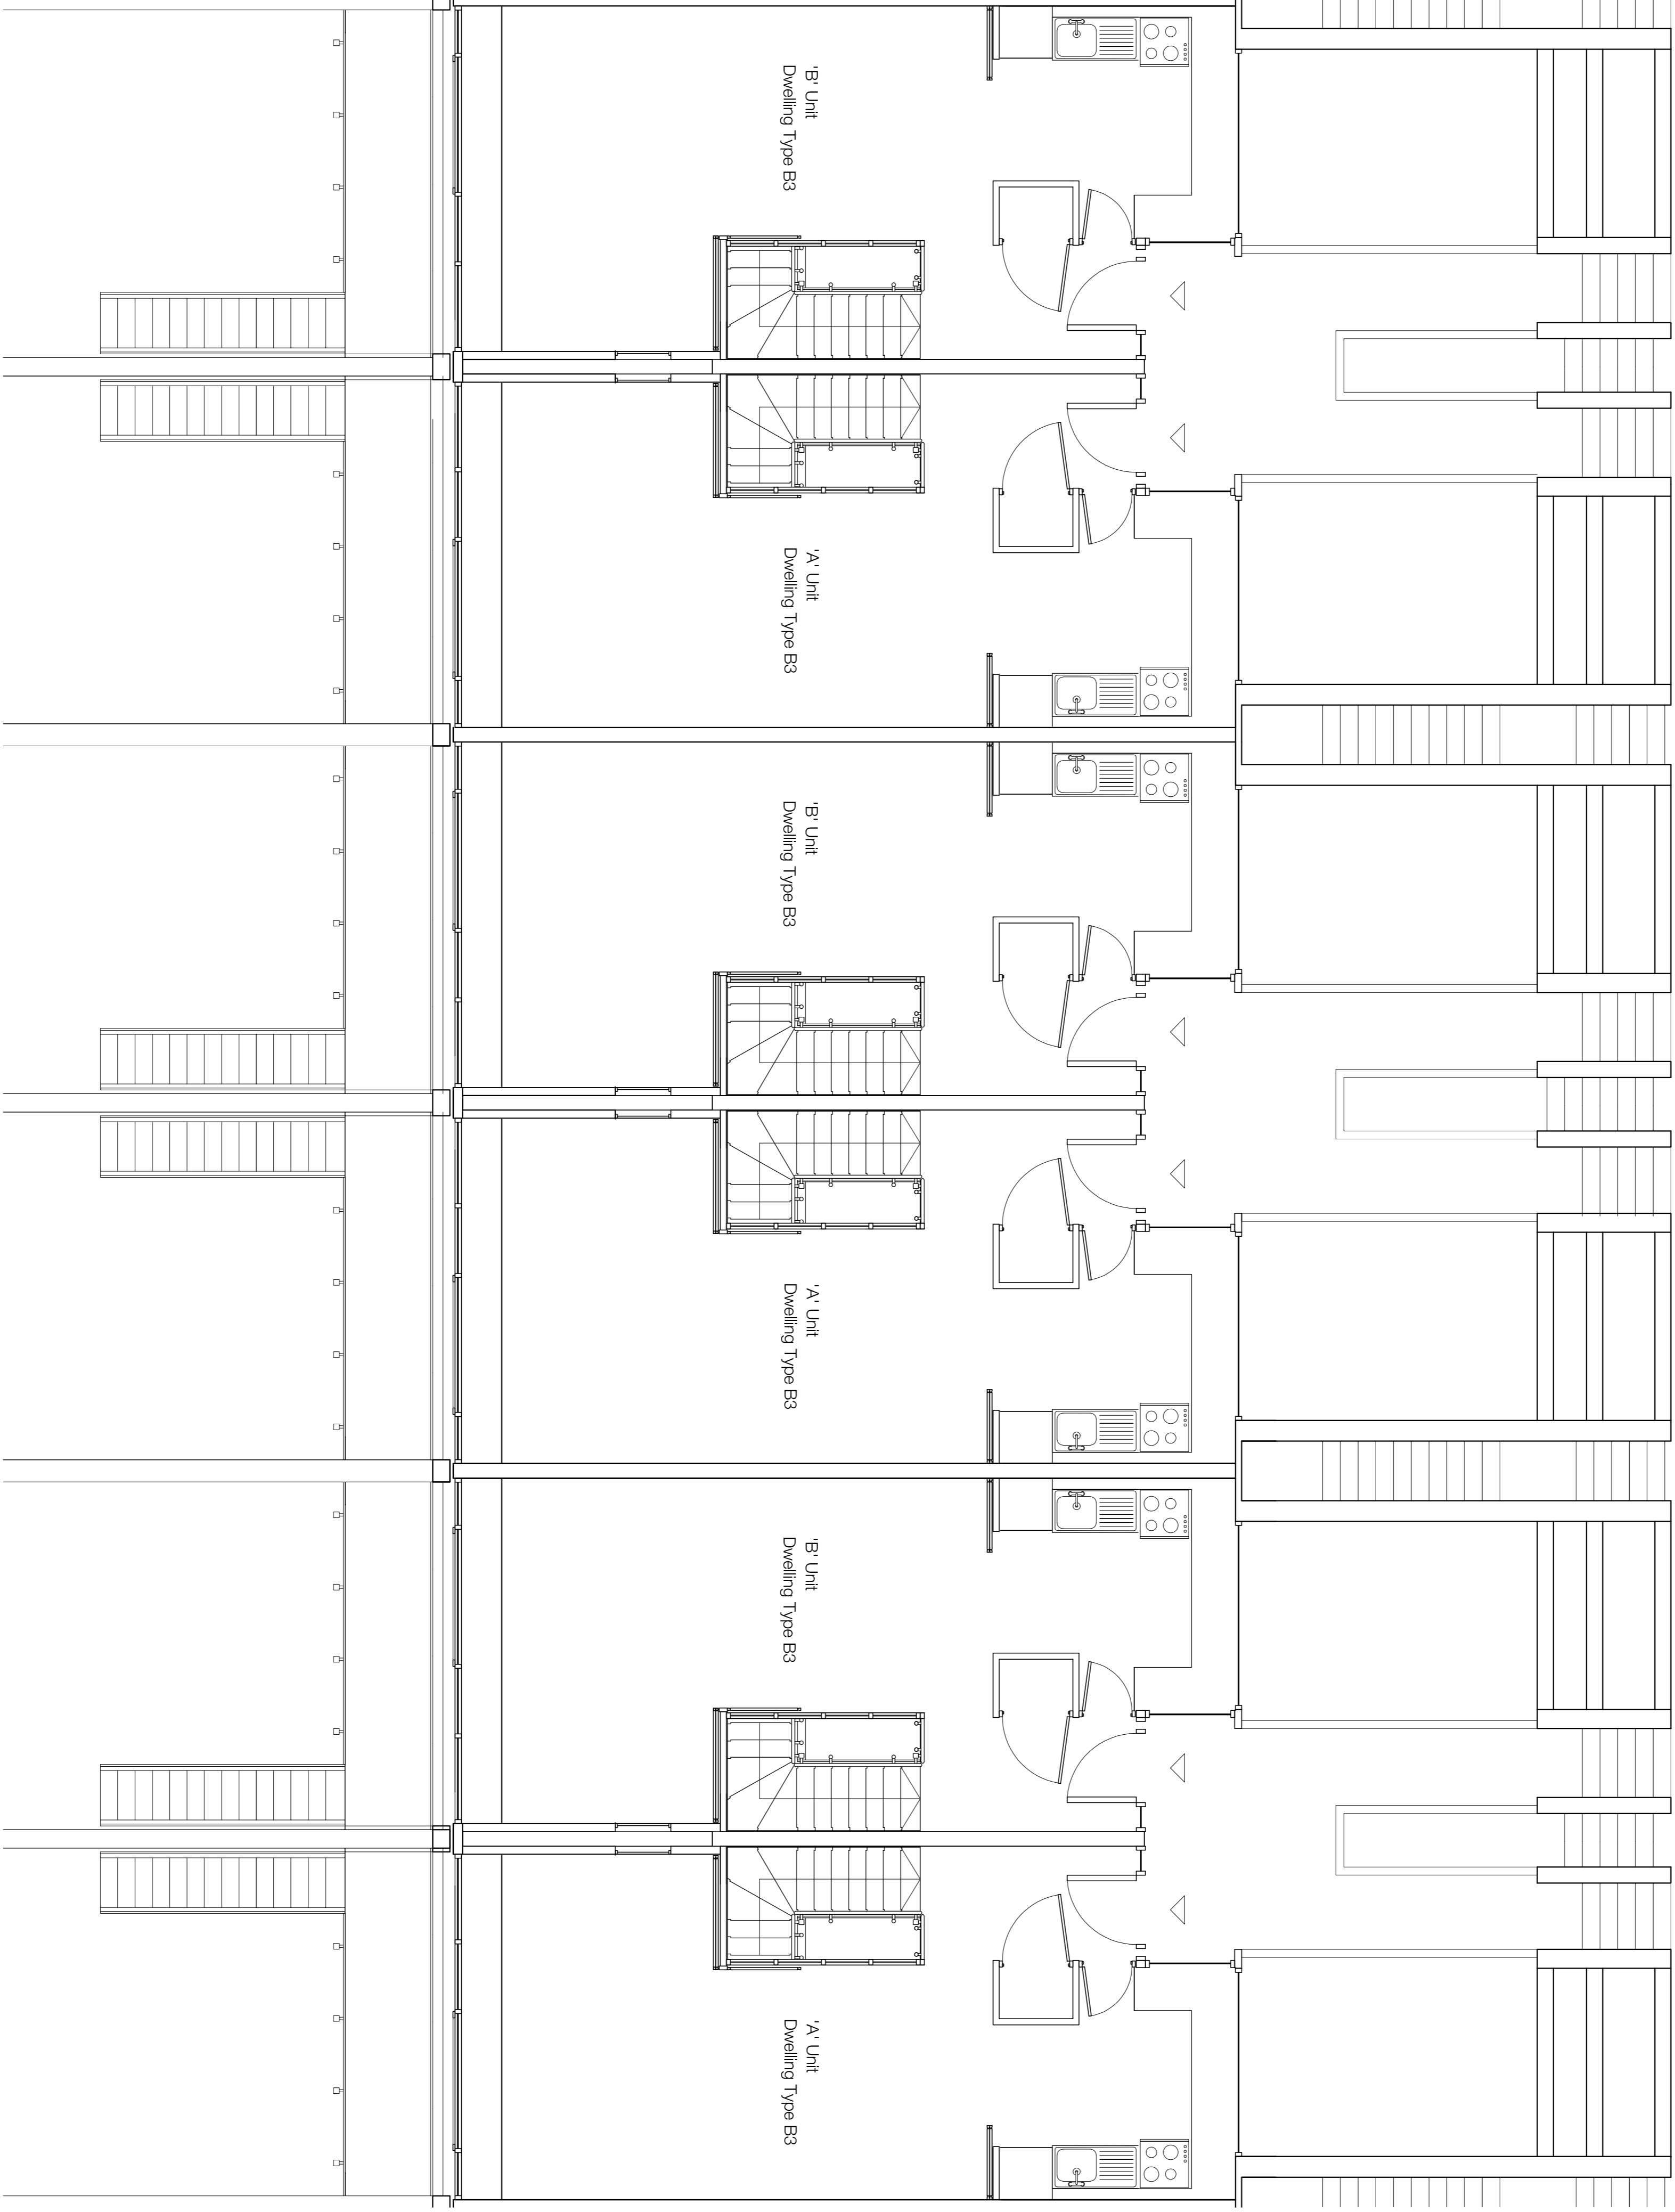

01 Block B Level 05 - Typical

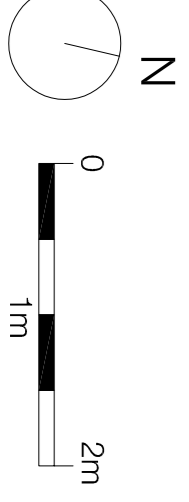

P1 20/03/20 - Planning & Listed Building Consent DT  
 Rev Date Description Title

Project name

**Alexandra Rd Estate**  
 Heating Infrastructure

Drawing number

3467\_LB\_103016 P1

Rev

Block B  
 Dwelling Type B3 - Existing

Drawing

PLANNING

Purpose of Issue

Scale

Client

Checked

levittbernstein.co.uk

**London**  
 Thane Studios  
 2-4 Thane Villas  
 London W7 7PA  
 +44 (0)20 7279 6766

**Manchester**  
 Bonded Warehouse  
 Grape Street  
 Manchester M3 3JE  
 +44 (0)161 869 9740