



3D View of Dwelling Type C4 - Level 04

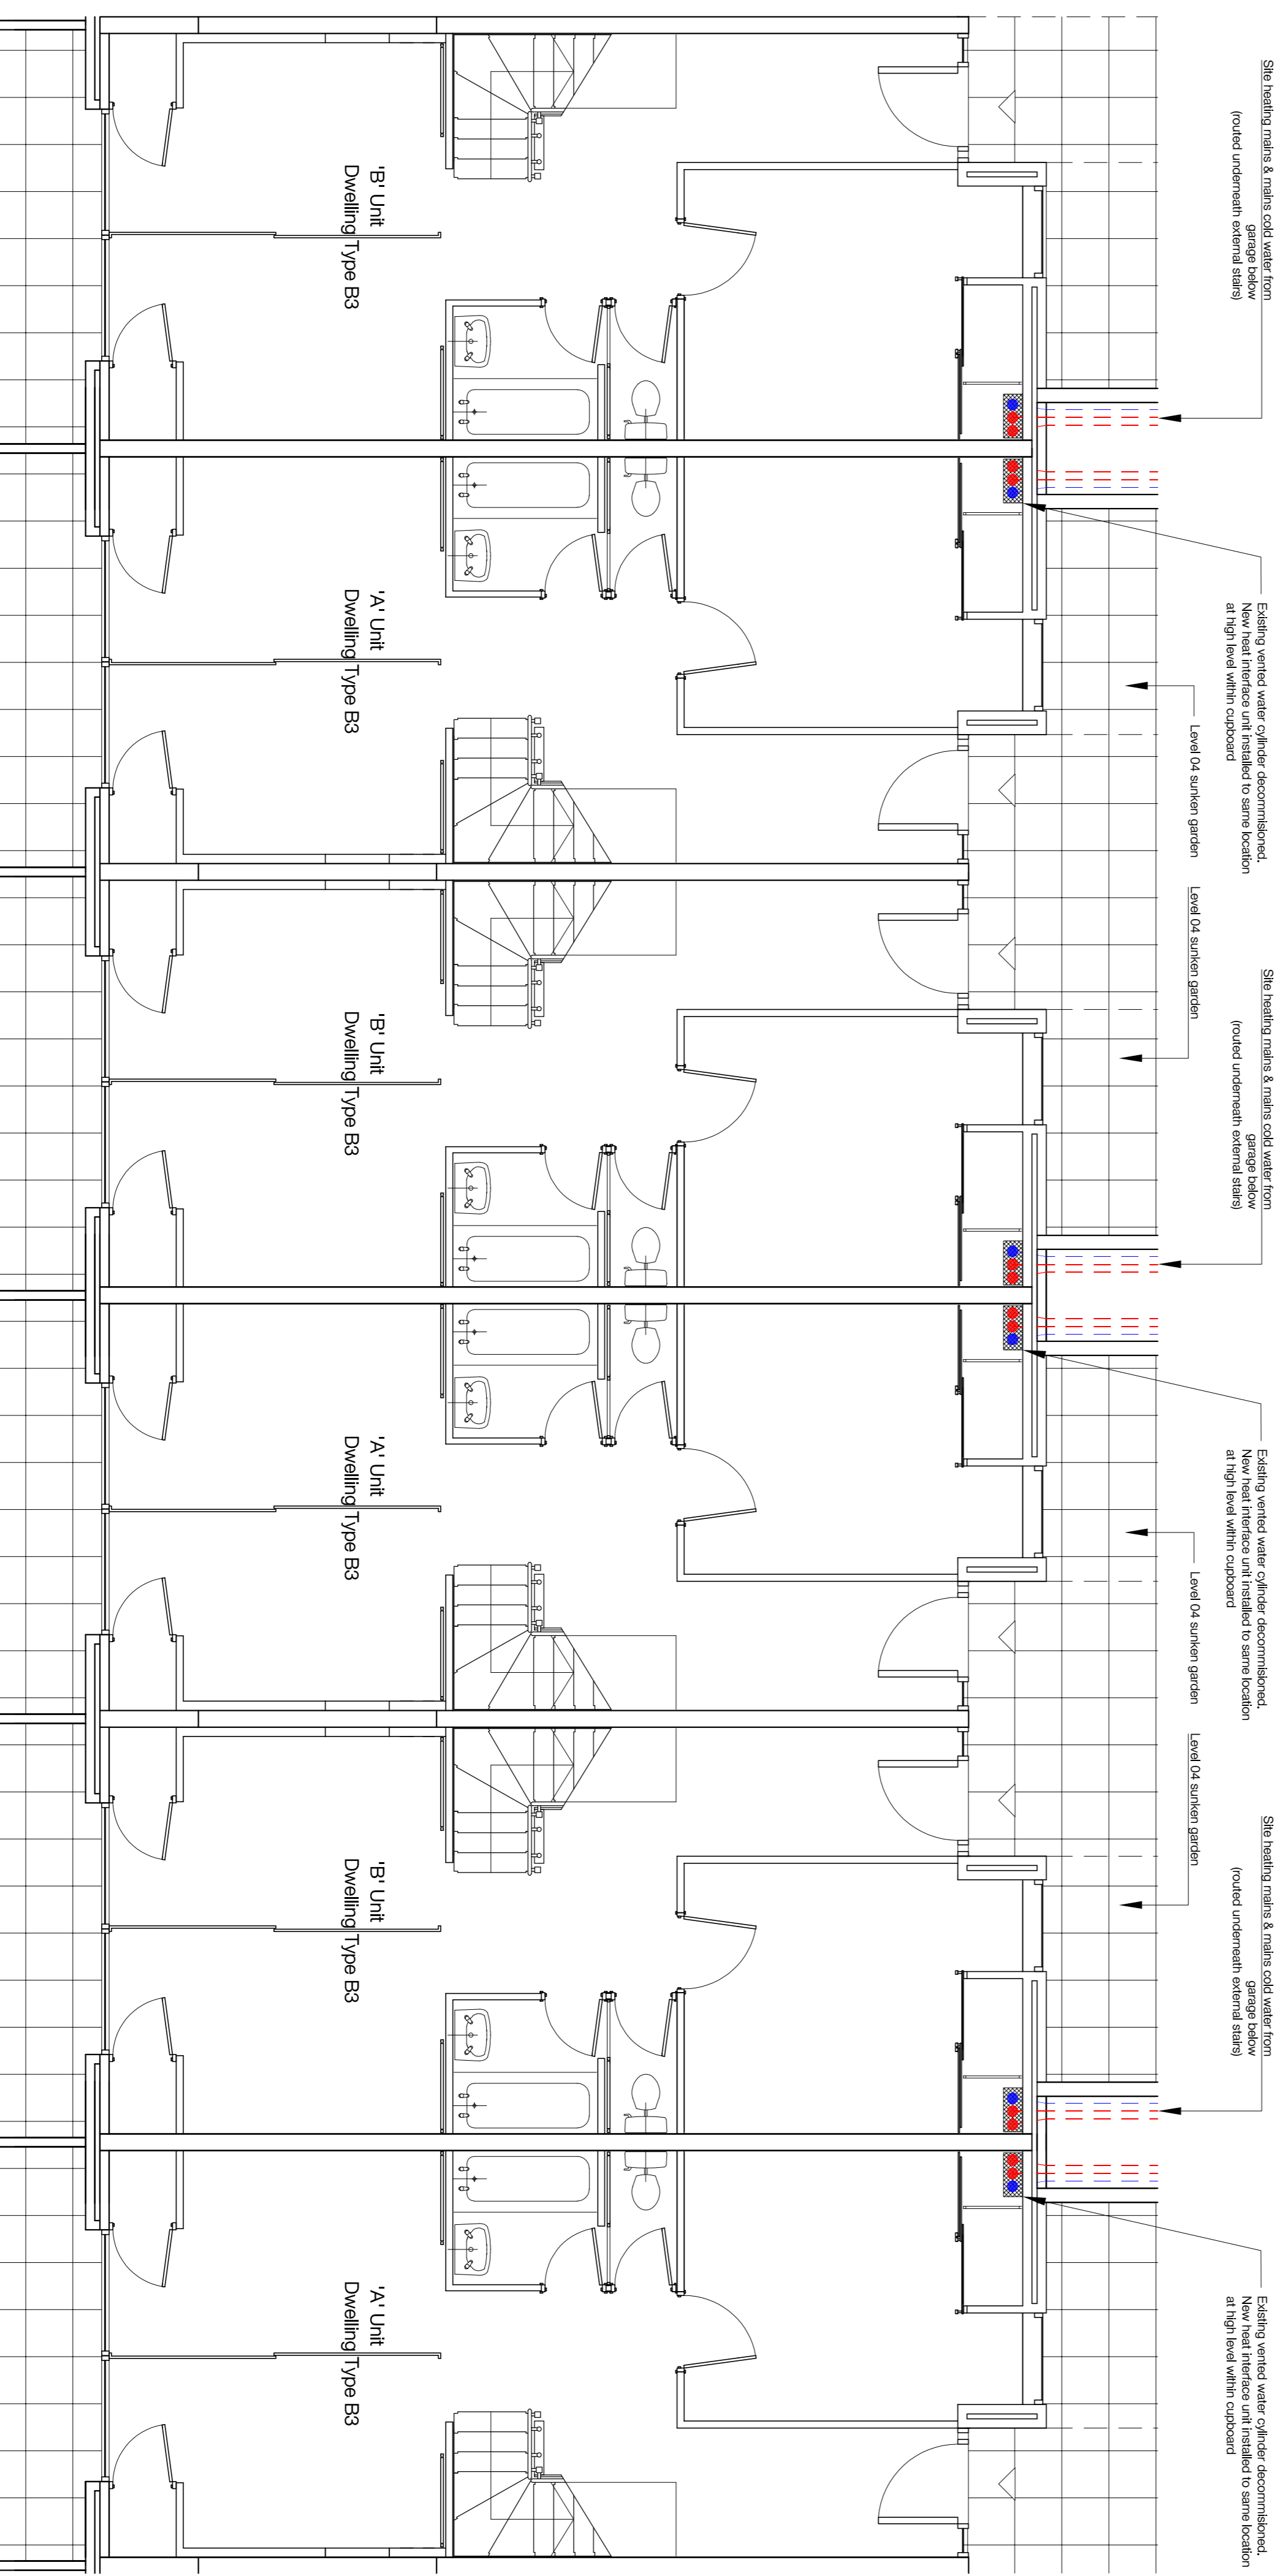


01 Block B Typical Plan Proposed Level 04
120022 1:50

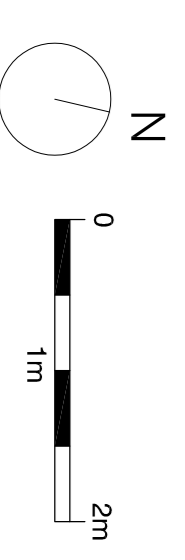

Notes

1. Do not scale this drawing.
 2. All dimensions must be checked on site and any discrepancies verified with the architect.
 3. Unless shown otherwise, all dimensions are to structural surfaces.
 4. Drawing to be read with all other issued information and specifications to be brought to the attention of the architect.
 5. This drawing is the copyright of Levitt Bernstein and may not be copied, altered or reproduced in any form, or passed to a third party without license or written consent.
- This is not a construction drawing, it is unsuitable for the purpose of construction and must on no account be used as such.

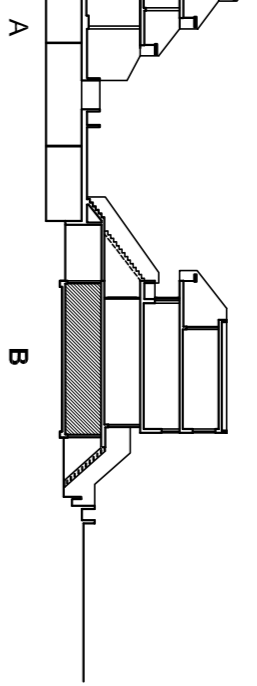

- Block B Section Key**
- Heating pipes
 - Heating pipes
 - Mains cold water

P1 20/03/20 - Planning & Listed Building Consent		DT
Rev	Description	Initials
Alexandra Rd Estate		
Heating Infrastructure		
Drawing number	3467_LB_120022	Rev
Drawing	Block B	
Typical Plan Proposed Level 04		
Purpose of Issue	PLANNING	Date
Scale	1:50 @ A1	Drawn
Client	Camden CC	Checked
levittberstein.co.uk		
London Thane Studios 2-4 Thane Villas London N7 7PA 44 (0)20 7579 676		Manchester Bonded Warehouse Grape Street Manchester M3 3JE 44 (0)16 1069 9740