



3D View of Dwelling Type B2 - Level 07

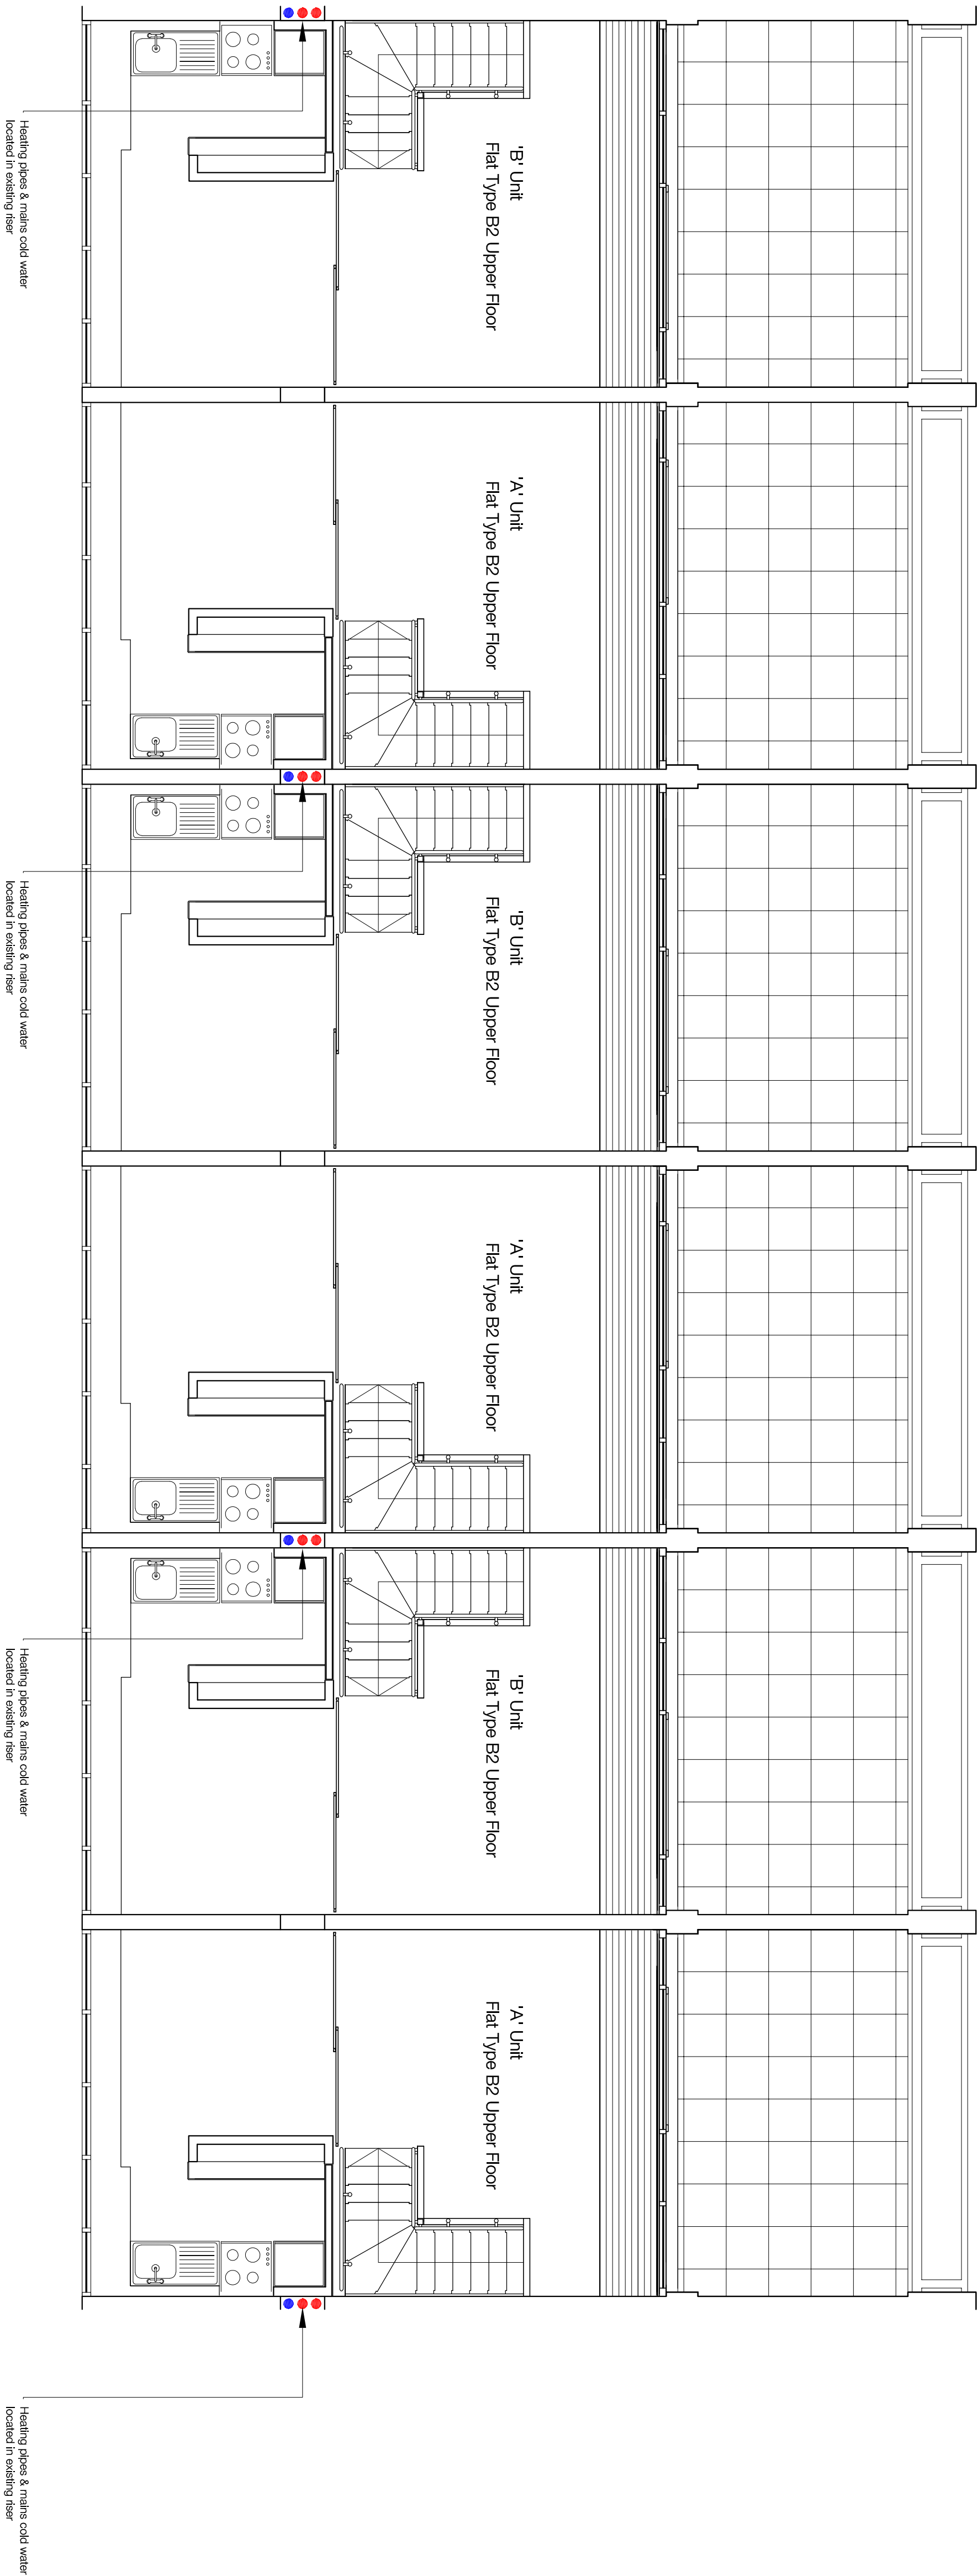

01 Block B Typical Plan Proposed Level 07
1:50

- Notes**
1. Do not scale this drawing.
 2. All dimensions must be checked on site and any discrepancies verified with the architect.
 3. Unless shown otherwise, all dimensions are to structural surfaces.
 4. Drawing to be read with all other issued information and specifications to be brought to the attention of the architect.
 5. This drawing is the copyright of Levitt Bernstein and may not be copied, altered or reproduced in any form, or passed to a third party without license or written consent.
- This is not a construction drawing. It is unsuitable for the purpose of construction and must on no account be used as such.

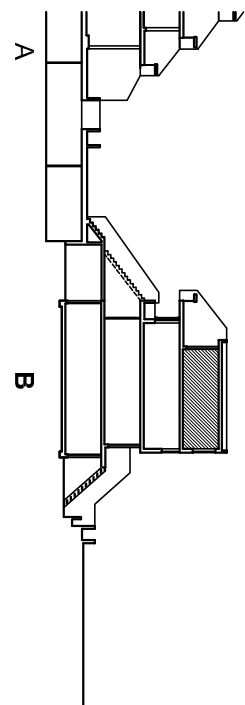

- Block B Section Key
- Heating pipes
 - Mains cold water

P1 20/03/20 - Planning & Listed Building Consent
Rev Date Description Initials DT

Alexandra Rd Estate
Heating Infrastructure

Drawing number	Rev
3467_LB_120024	P1
Block B	
Typical Plan Proposed Level 07	
PLANNING	20/03/20
Scale	Drawn
1:50 @ A1	DT
Client	Checked
Camden CC	NM

levittbernstein.co.uk

London
Thane Studios
2-4 Thane Villas
London N7 7JN
+44 (0)20 7275 7676

Manchester
Borland Warehouse
Grape Street
Manchester M3 3JE
+44 (0)16 1069 5740