



Notes

1. Do not scale this drawing.
2. All dimensions must be checked on site and any discrepancies verified with the architect.
3. Unless shown otherwise, all dimensions are to external faces.
4. Drawings should be read with all other issued information. Any discrepancies to be brought to the attention of the architect.
5. This drawing is the copyright of Levitt Bernstein and may not be copied, altered or reproduced in any form, or passed to a third party without license or written consent.


This is not a construction drawing, it is unsuitable for the purpose of construction and must on no account be used as such.

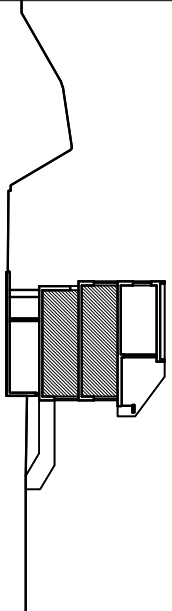


Block C Section Key

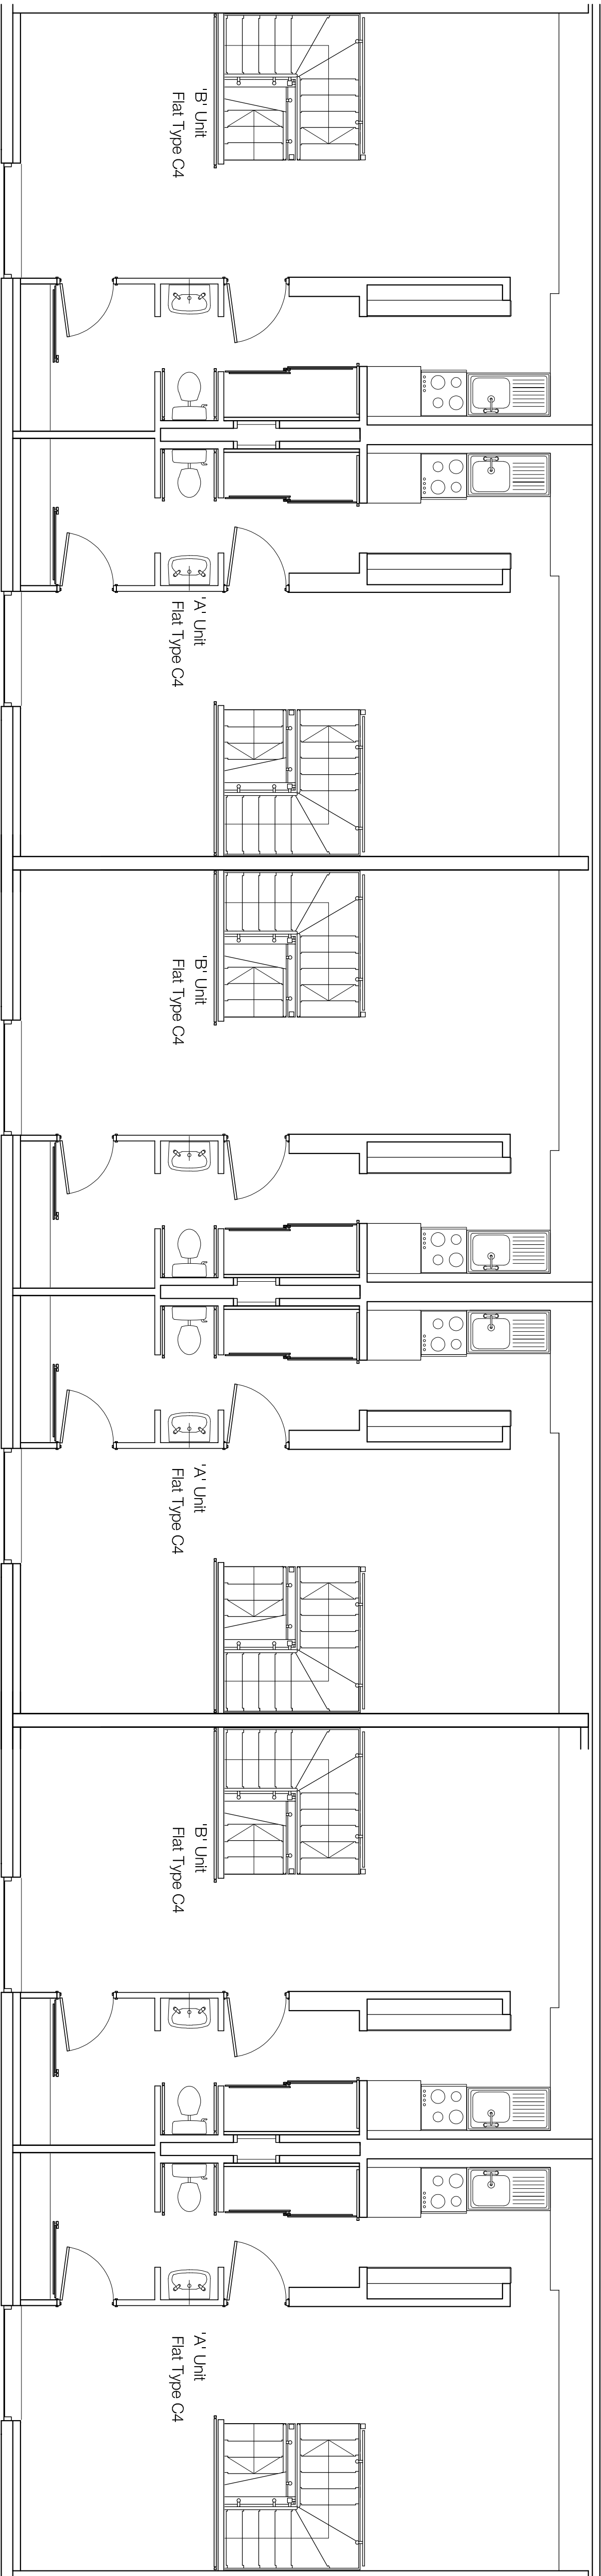

01 Block C Level 06 - Typical

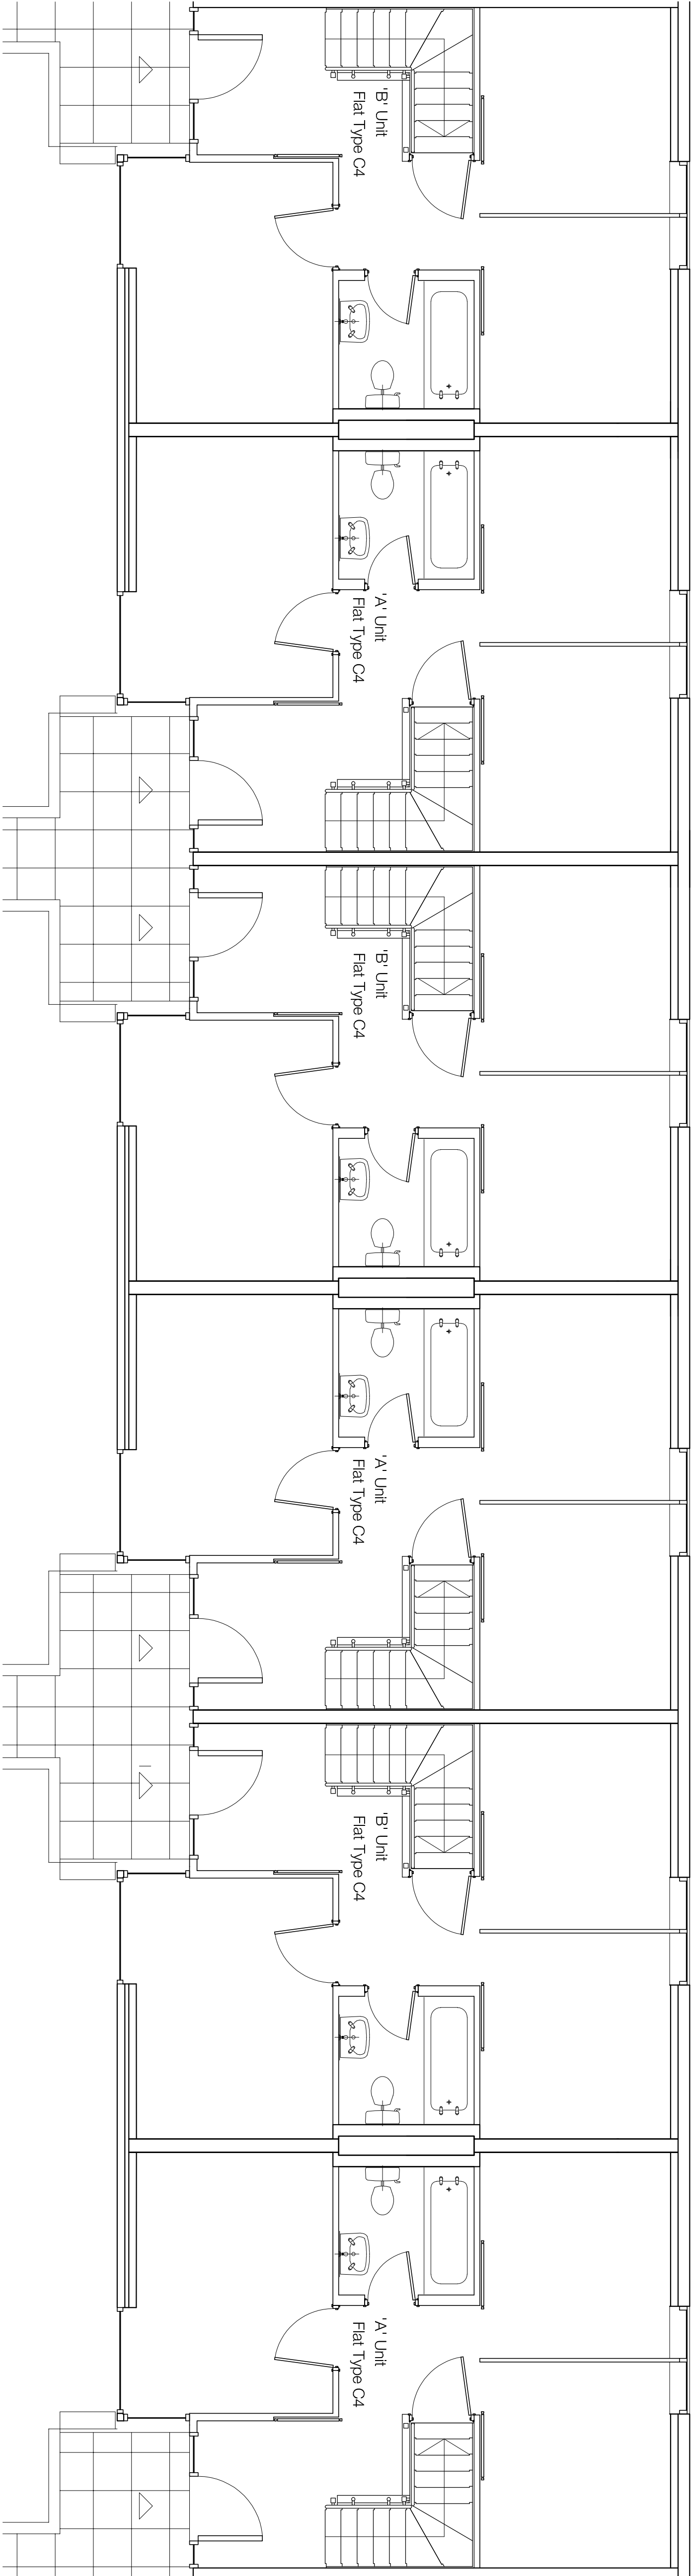

02 Block C Level 05 - Typical

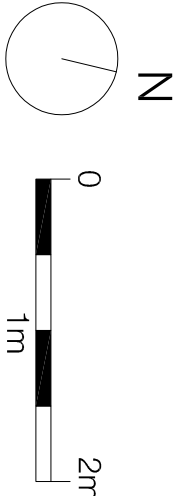

P1 20.03.20 - Planning & Listed Building Consent DT

Rev Date Description Initials

Project name

Alexandra Rd Estate

Heating Infrastructure

Drawing number

3467 LB_103017 P1

Drawing

Block C

Dwelling Type C4 - Existing

Purpose of Issue

PLANNING 20/03/20 Date

Scale 1:50 @ A1 Drawn DT

Client Camden CC Checked NM

levittbernstein.co.uk

London
Thane Studios
2-4 Thane Villas
Camden NW1 7JH
+44 (0)20 7275 7676

Manchester
Bonded Warehouse
Grange Street SJE
Manchester M4 3JE
+44 (0)161 868 5746