


Notes

1. Do not scale this drawing.
2. All dimensions must be checked on site and any discrepancies verified with the architect.
3. Unless shown otherwise, all dimensions are to structural surfaces.
4. Drawing to be read with all other issued information and specifications to be brought to the attention of the architect.
5. This drawing is the copyright of Levitt Bernstein and may not be copied, altered or reproduced in any form, or passed to a third party without license or written consent.

This is not a construction drawing. It is unsuitable for the purpose of construction and must on no account be used as such.

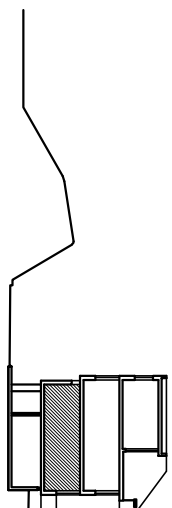

Block C Section Key

- - - Heating pipes
- - - Mains cold water

3D View of Dwelling Type C4 - Level 05




Mains cold water & heating pipes
from garage below

Mains cold water & heating pipes
from garage below


Mains cold water & heating pipes
from garage below

Mains cold water & heating pipes
from garage below

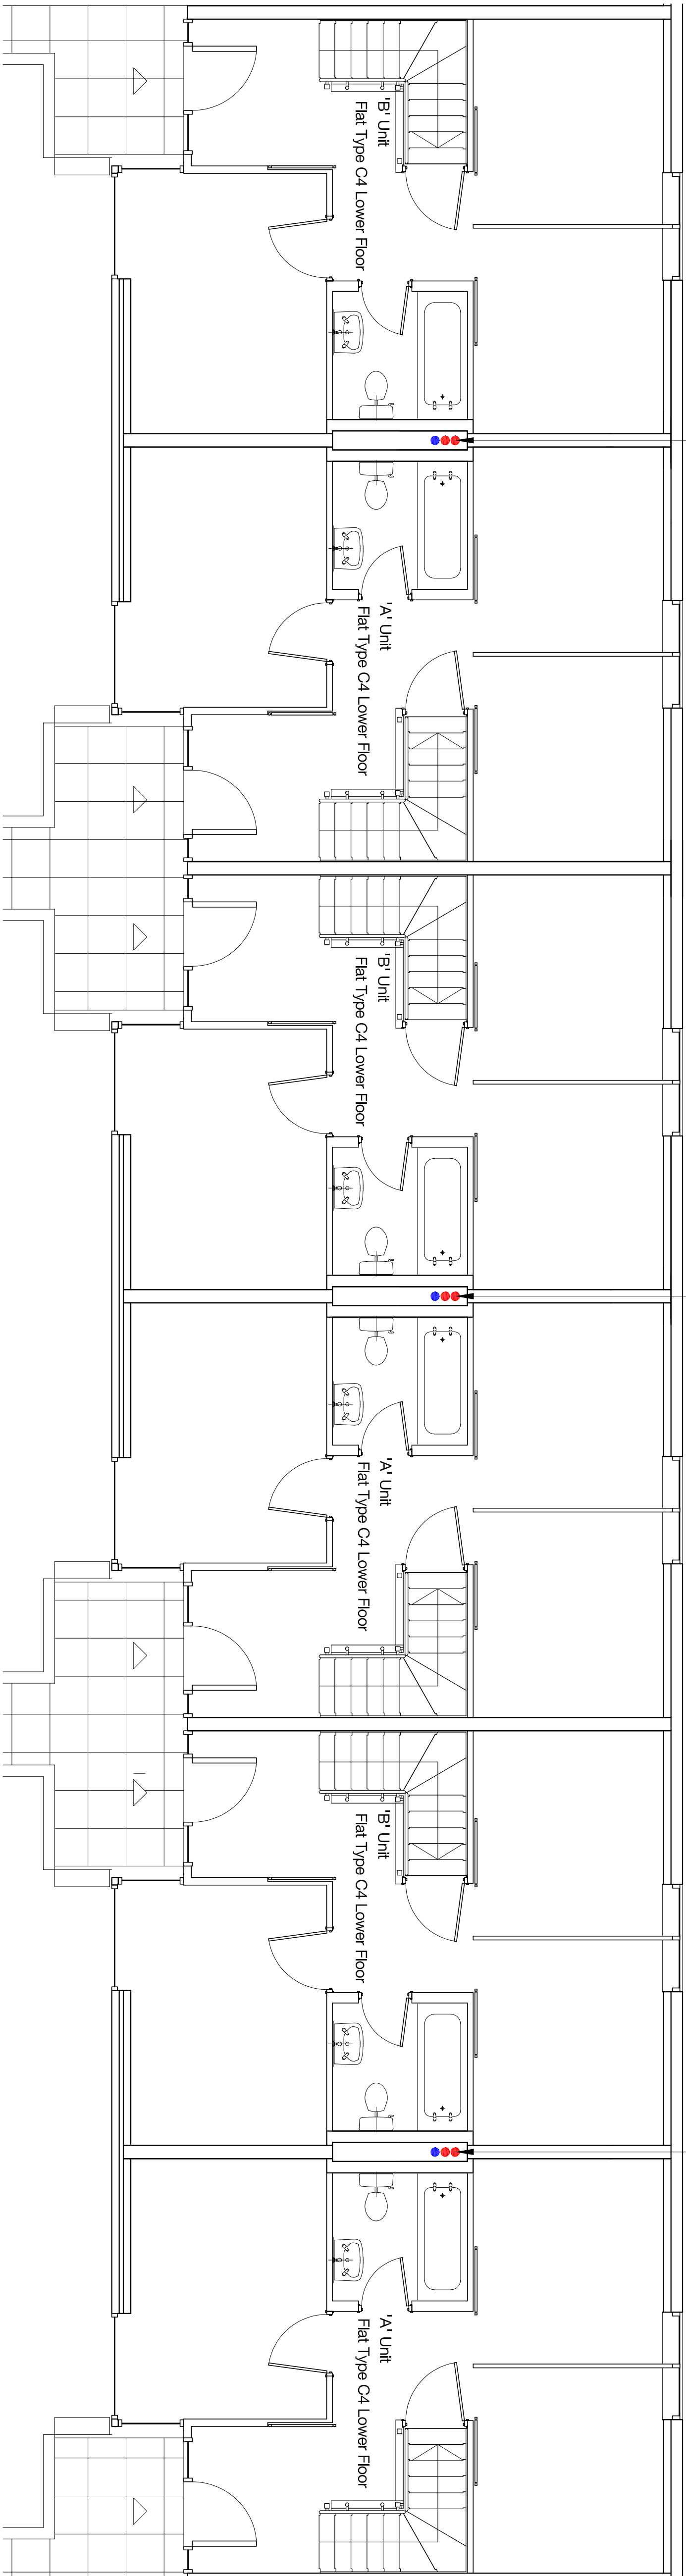

02 Proposed Plan Level 05

1:50

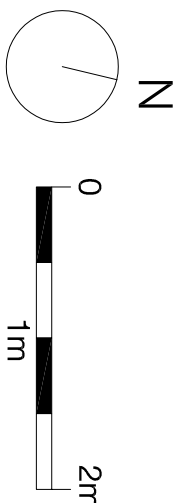

P1 20.03.20 - Planning & Listed Building Consent
Rev Date Description Initials DT

Project name

Alexandra Rd Estate
Heating Infrastructure

Drawing number

3467_LB_120032

Rev

P1

Drawing
Block C Typical Bay
Proposed Plan Level 05

Purpose of Issue
PLANNING
Date
20/03/20

Scale
1:50 @ A1
Drawn
DT

Client
Camden CC
Checked
NM

levittbernstein.co.uk

London
Thames Studios
2-4 Thane Villas
London N7 7PZ
+44 (0)20 7270 7676

Manchester
Bonded Warehouse
Grape Street
Manchester M3 3JE
+44 (0)16 1069 5740