



Notes

1. Do not scale this drawing.
 2. All dimensions must be checked on site and any discrepancies verified with the architect.
 3. Unless shown otherwise, all dimensions are to structural surfaces.
 4. Drawing to be read with all other issued drawings for the project.
 5. This drawing is the copyright of Levitt Bernstein and may not be copied, altered or reproduced in any form, or passed to a third party without license or written consent.
- This is not a construction drawing. It is unsuitable for the purpose of construction and must not be used as such.

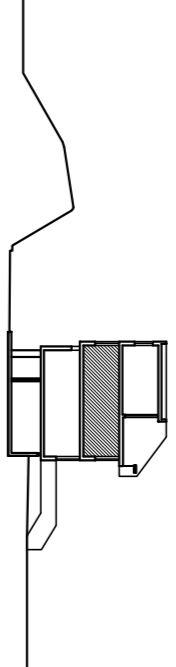


Block C Section Key


- - - Heating pipes
- - - Mains cold water

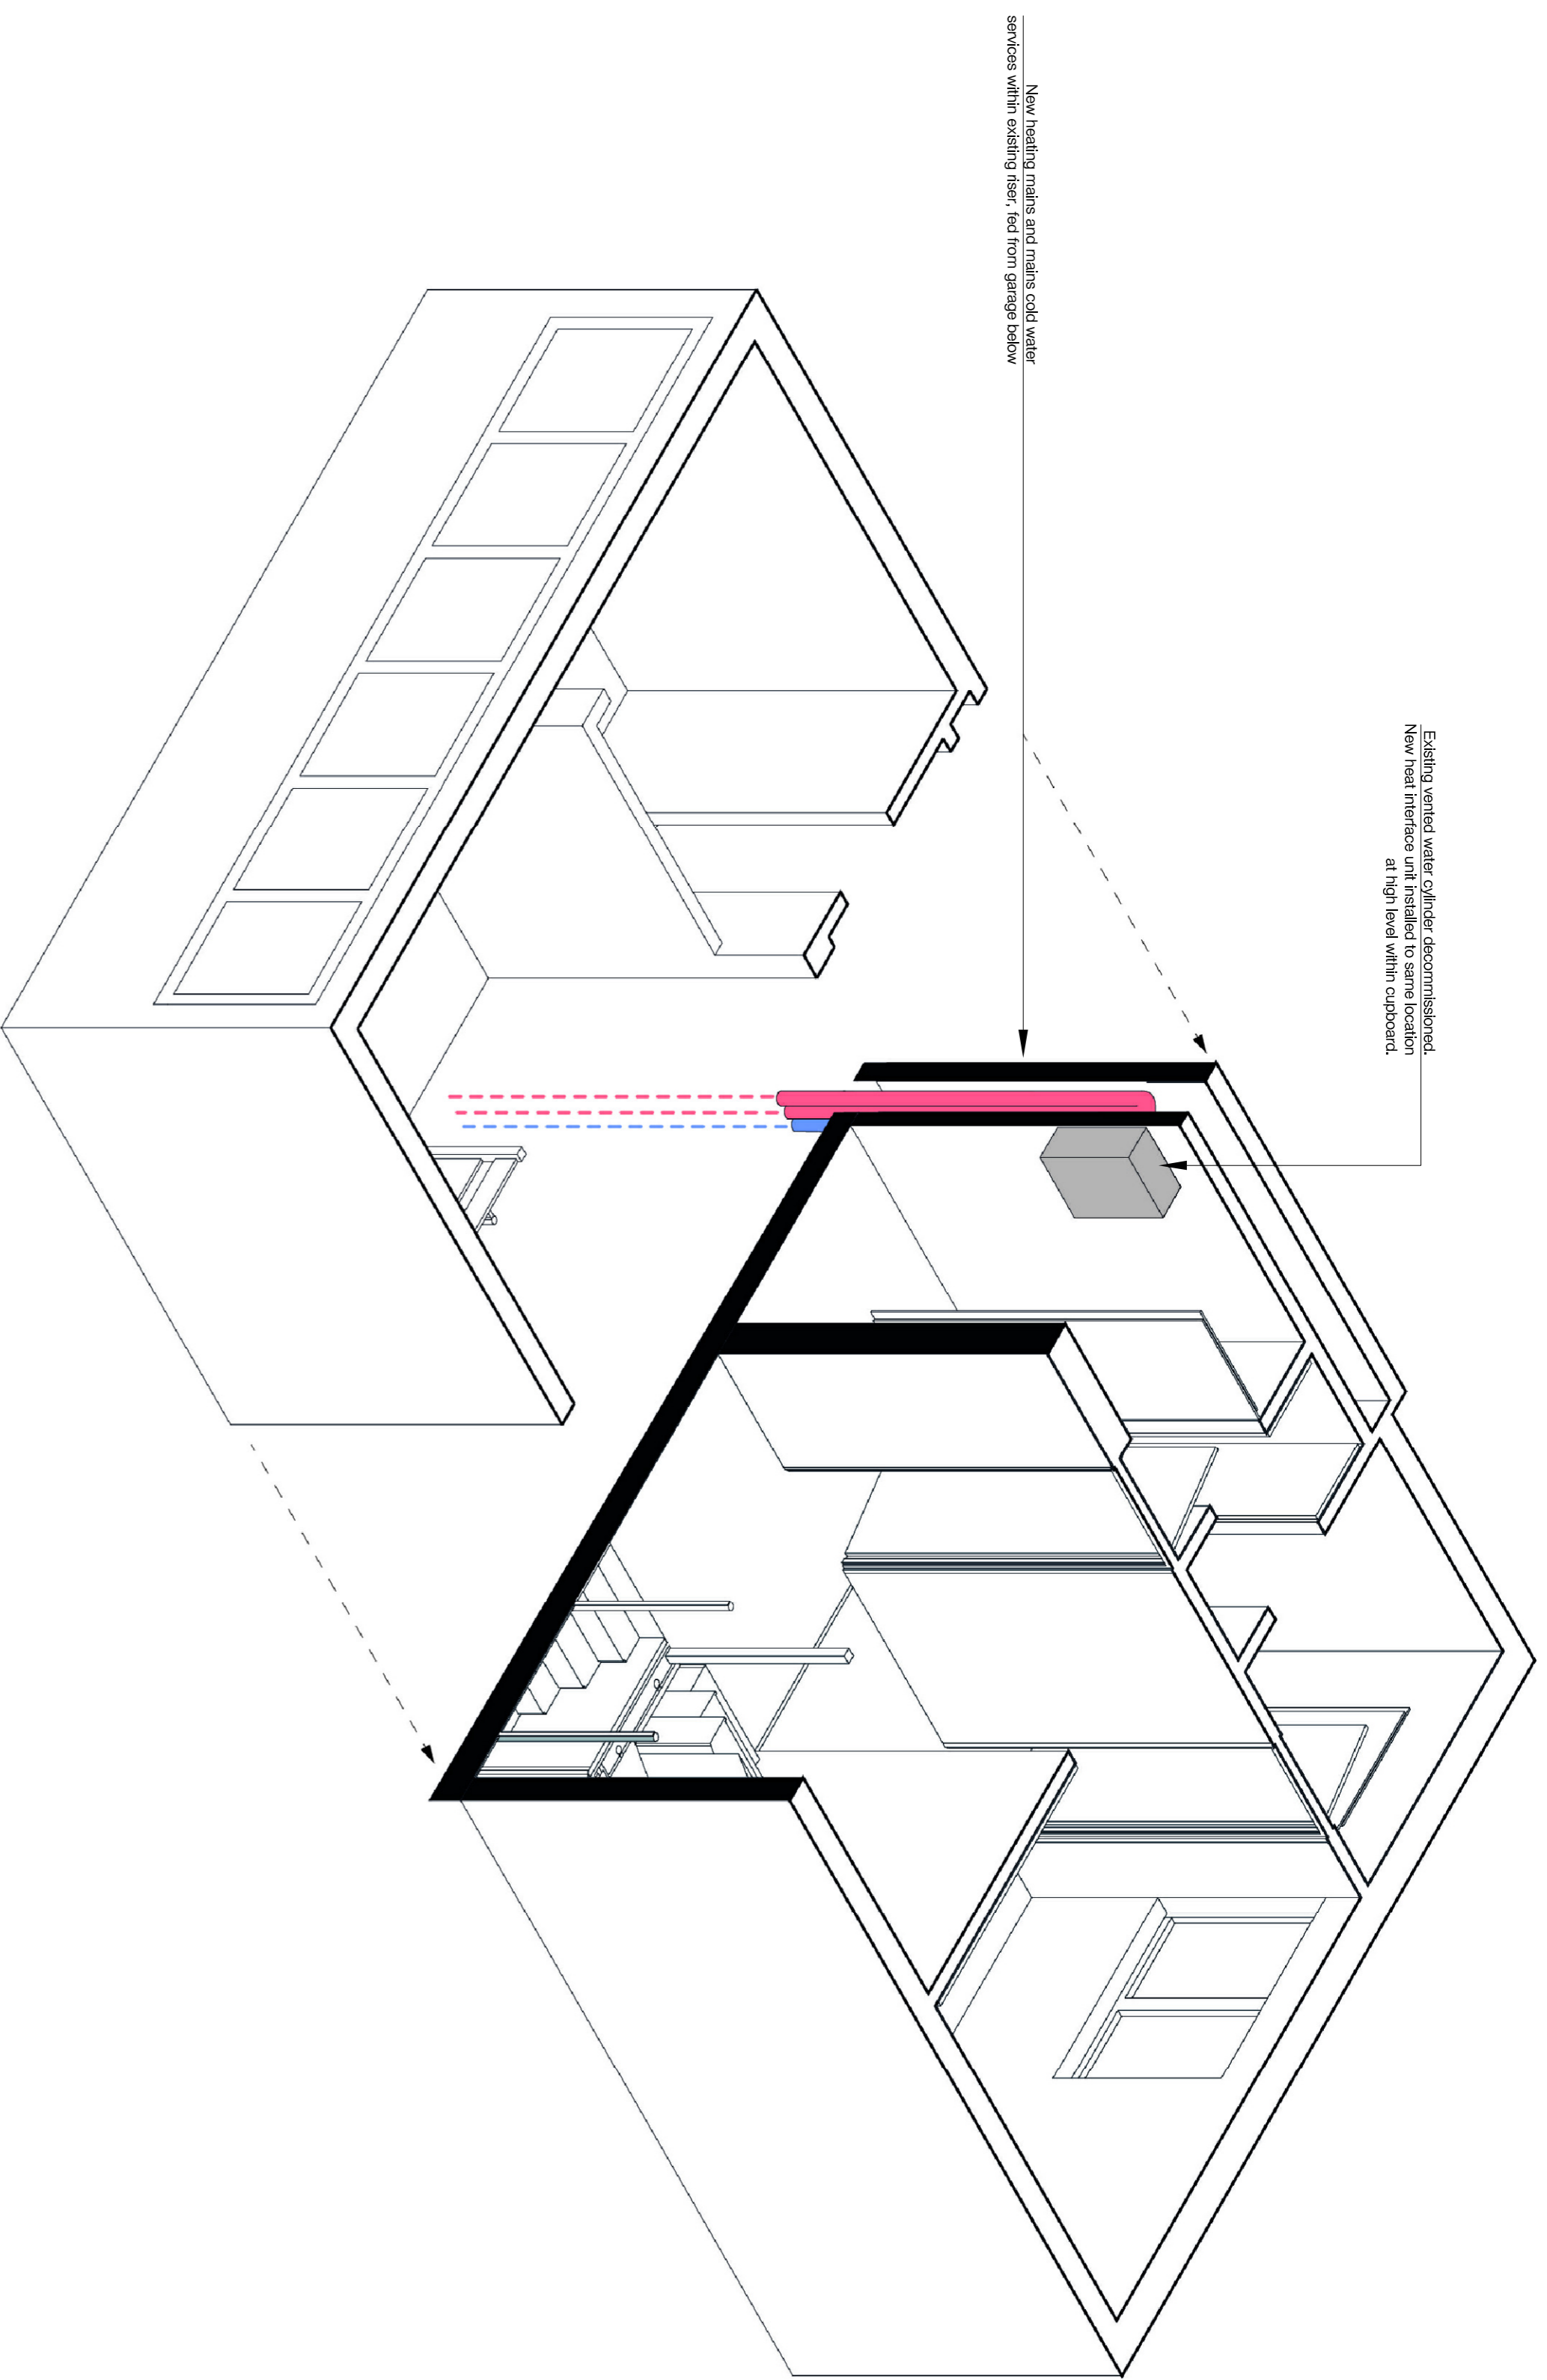

3D Sectional View of Dwelling Type C4 - Level 06

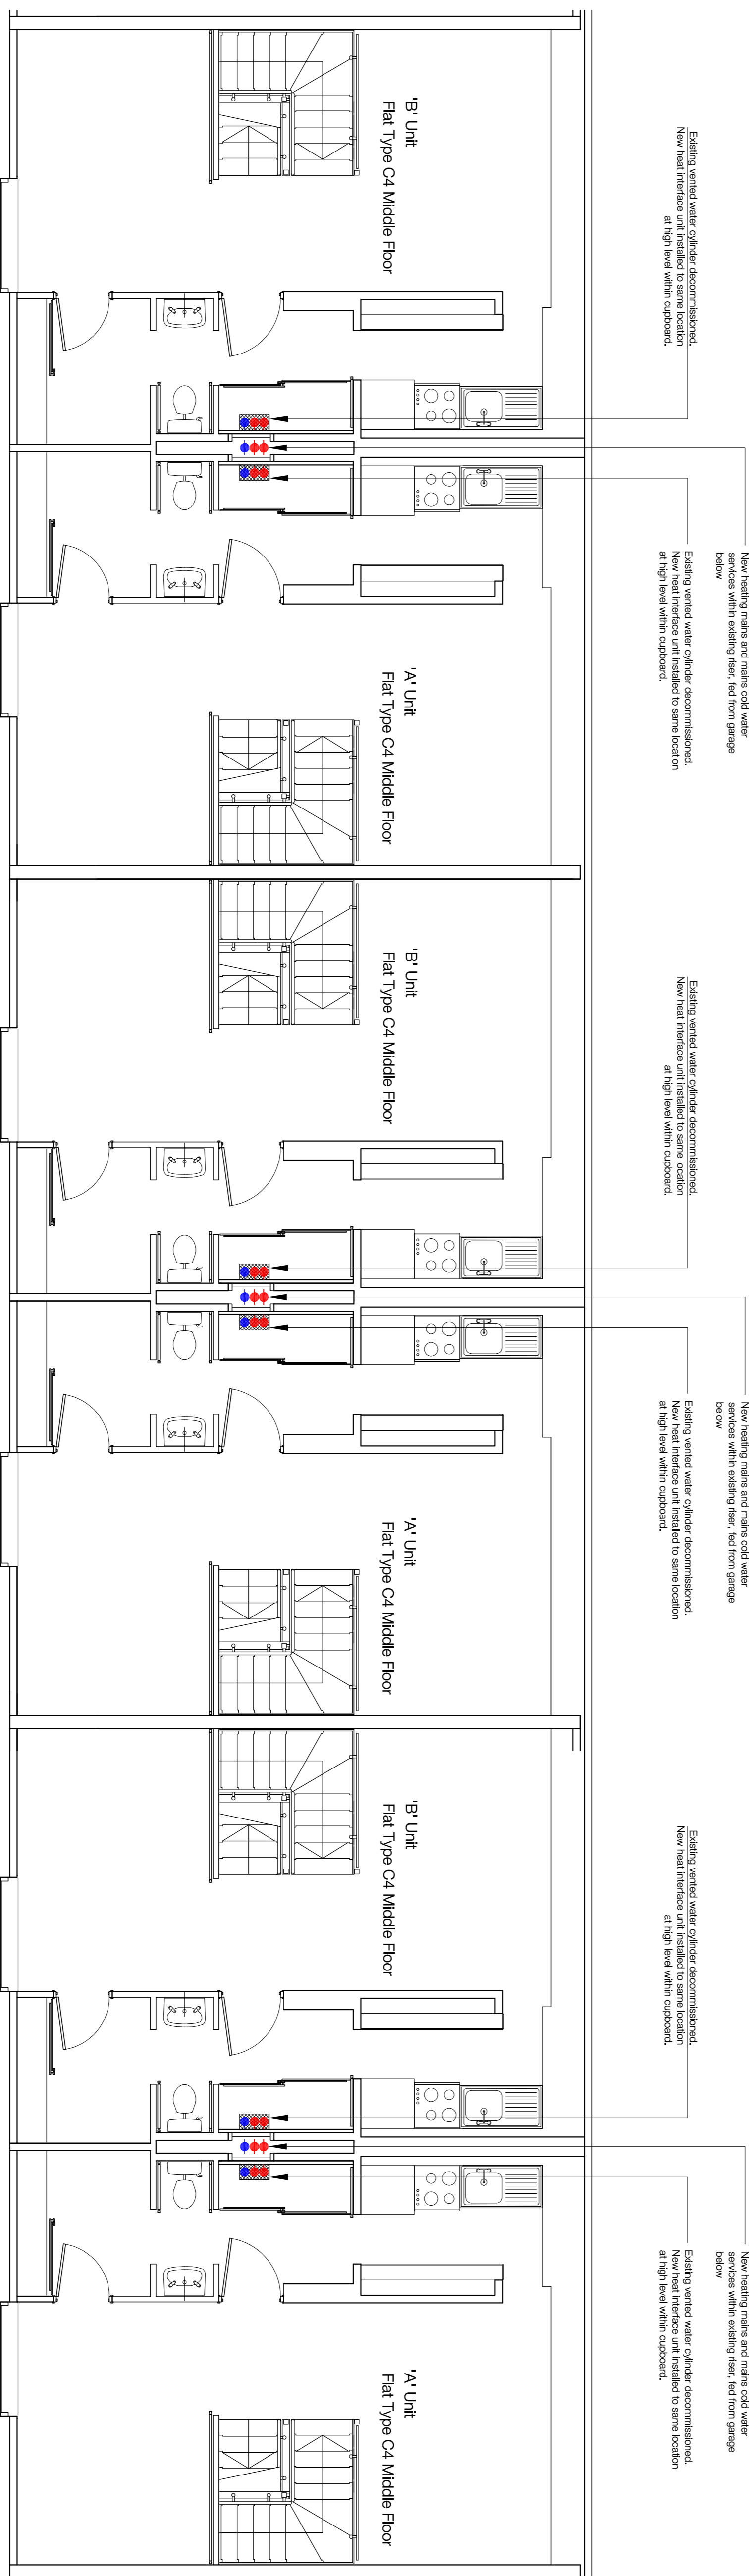

01 Proposed Plan Level 06
1:50

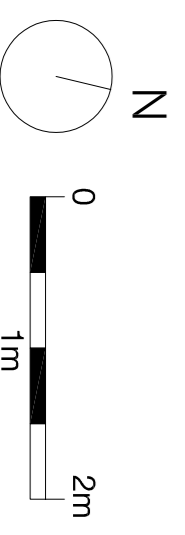

P1 20/03/20 - Planning & Listed Building Consent DT
Rev Date Description

Project name
Alexandra Rd Estate
Heating Infrastructure

Drawing number
3467_LB_120033

Block C Typical Bay
Proposed Plan Level 06

P1
Rev
Date
20/03/20

Client
Camden CC
Checked
NM

le Witt Bernstein.co.uk

London
Thana Studios
2-4 Thana Villas
London W7 7PA
44 (0)20 7275 7676

Manchester
Borland Warehouse
Grape Street
Manchester M3 3JE
44 (0)16 1069 9740