
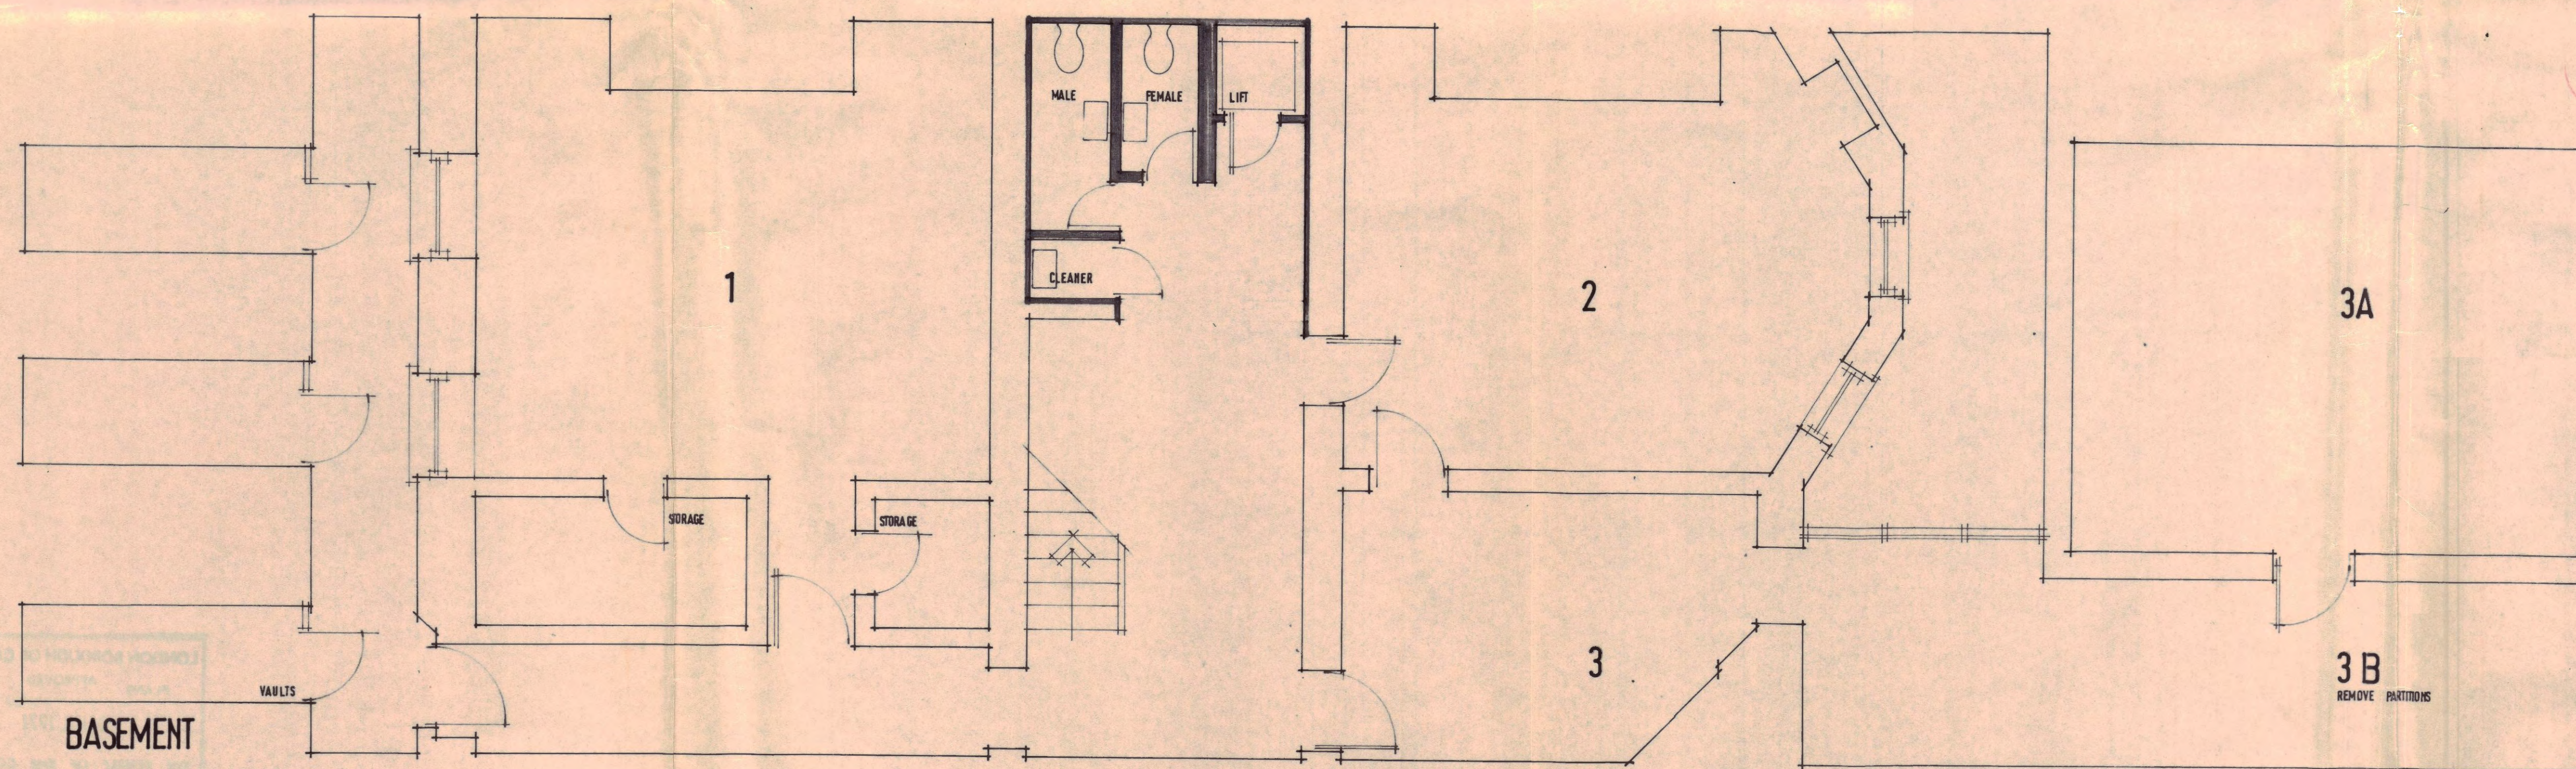


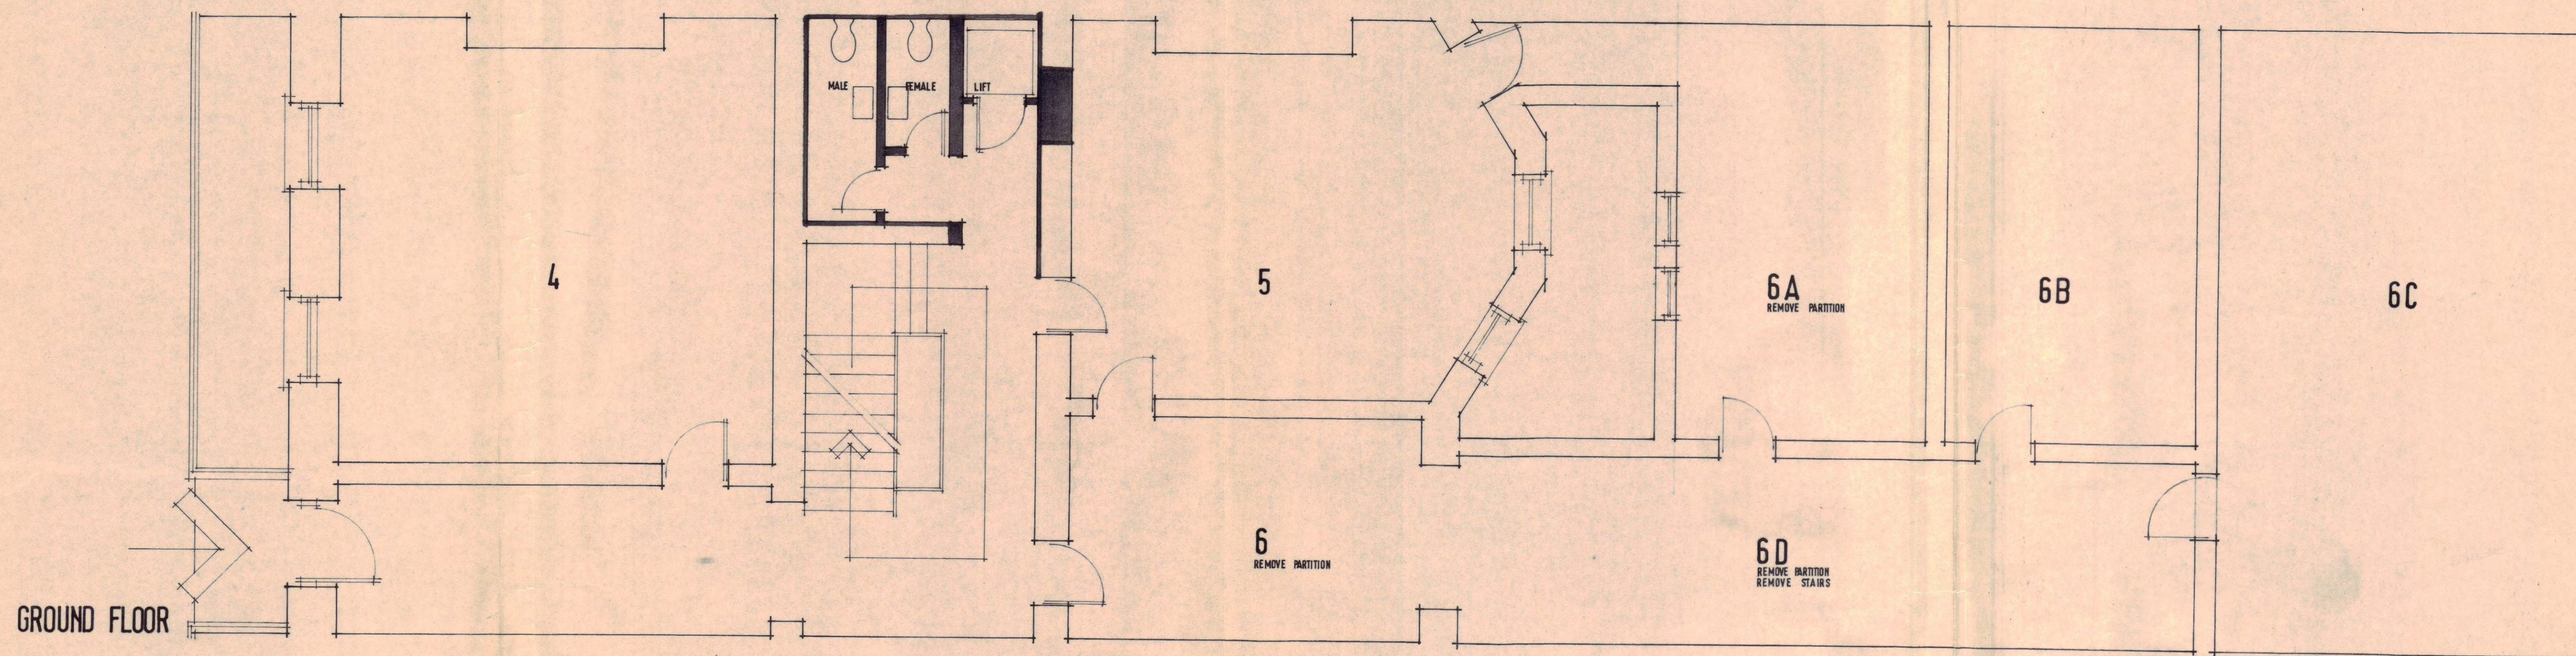

LONDON BOROUGH OF CAMDEN
APPROVED
PLANS
9 JUL 1971
ON BEHALF OF THE COUNCIL

C1P/N14/24/4/10.192 R
HB 237 R

43 BLOOMSBURY SQUARE WC1

T. P. BENNETT & SON Chartered Architects 43 Bloomsbury Square WC1		
Scale 1/4" = 10'	Drwg. No. 3505/1	Revision 1
Date 16.12.70		
Drawn MDS		
Checked		