



SECOND FLOOR

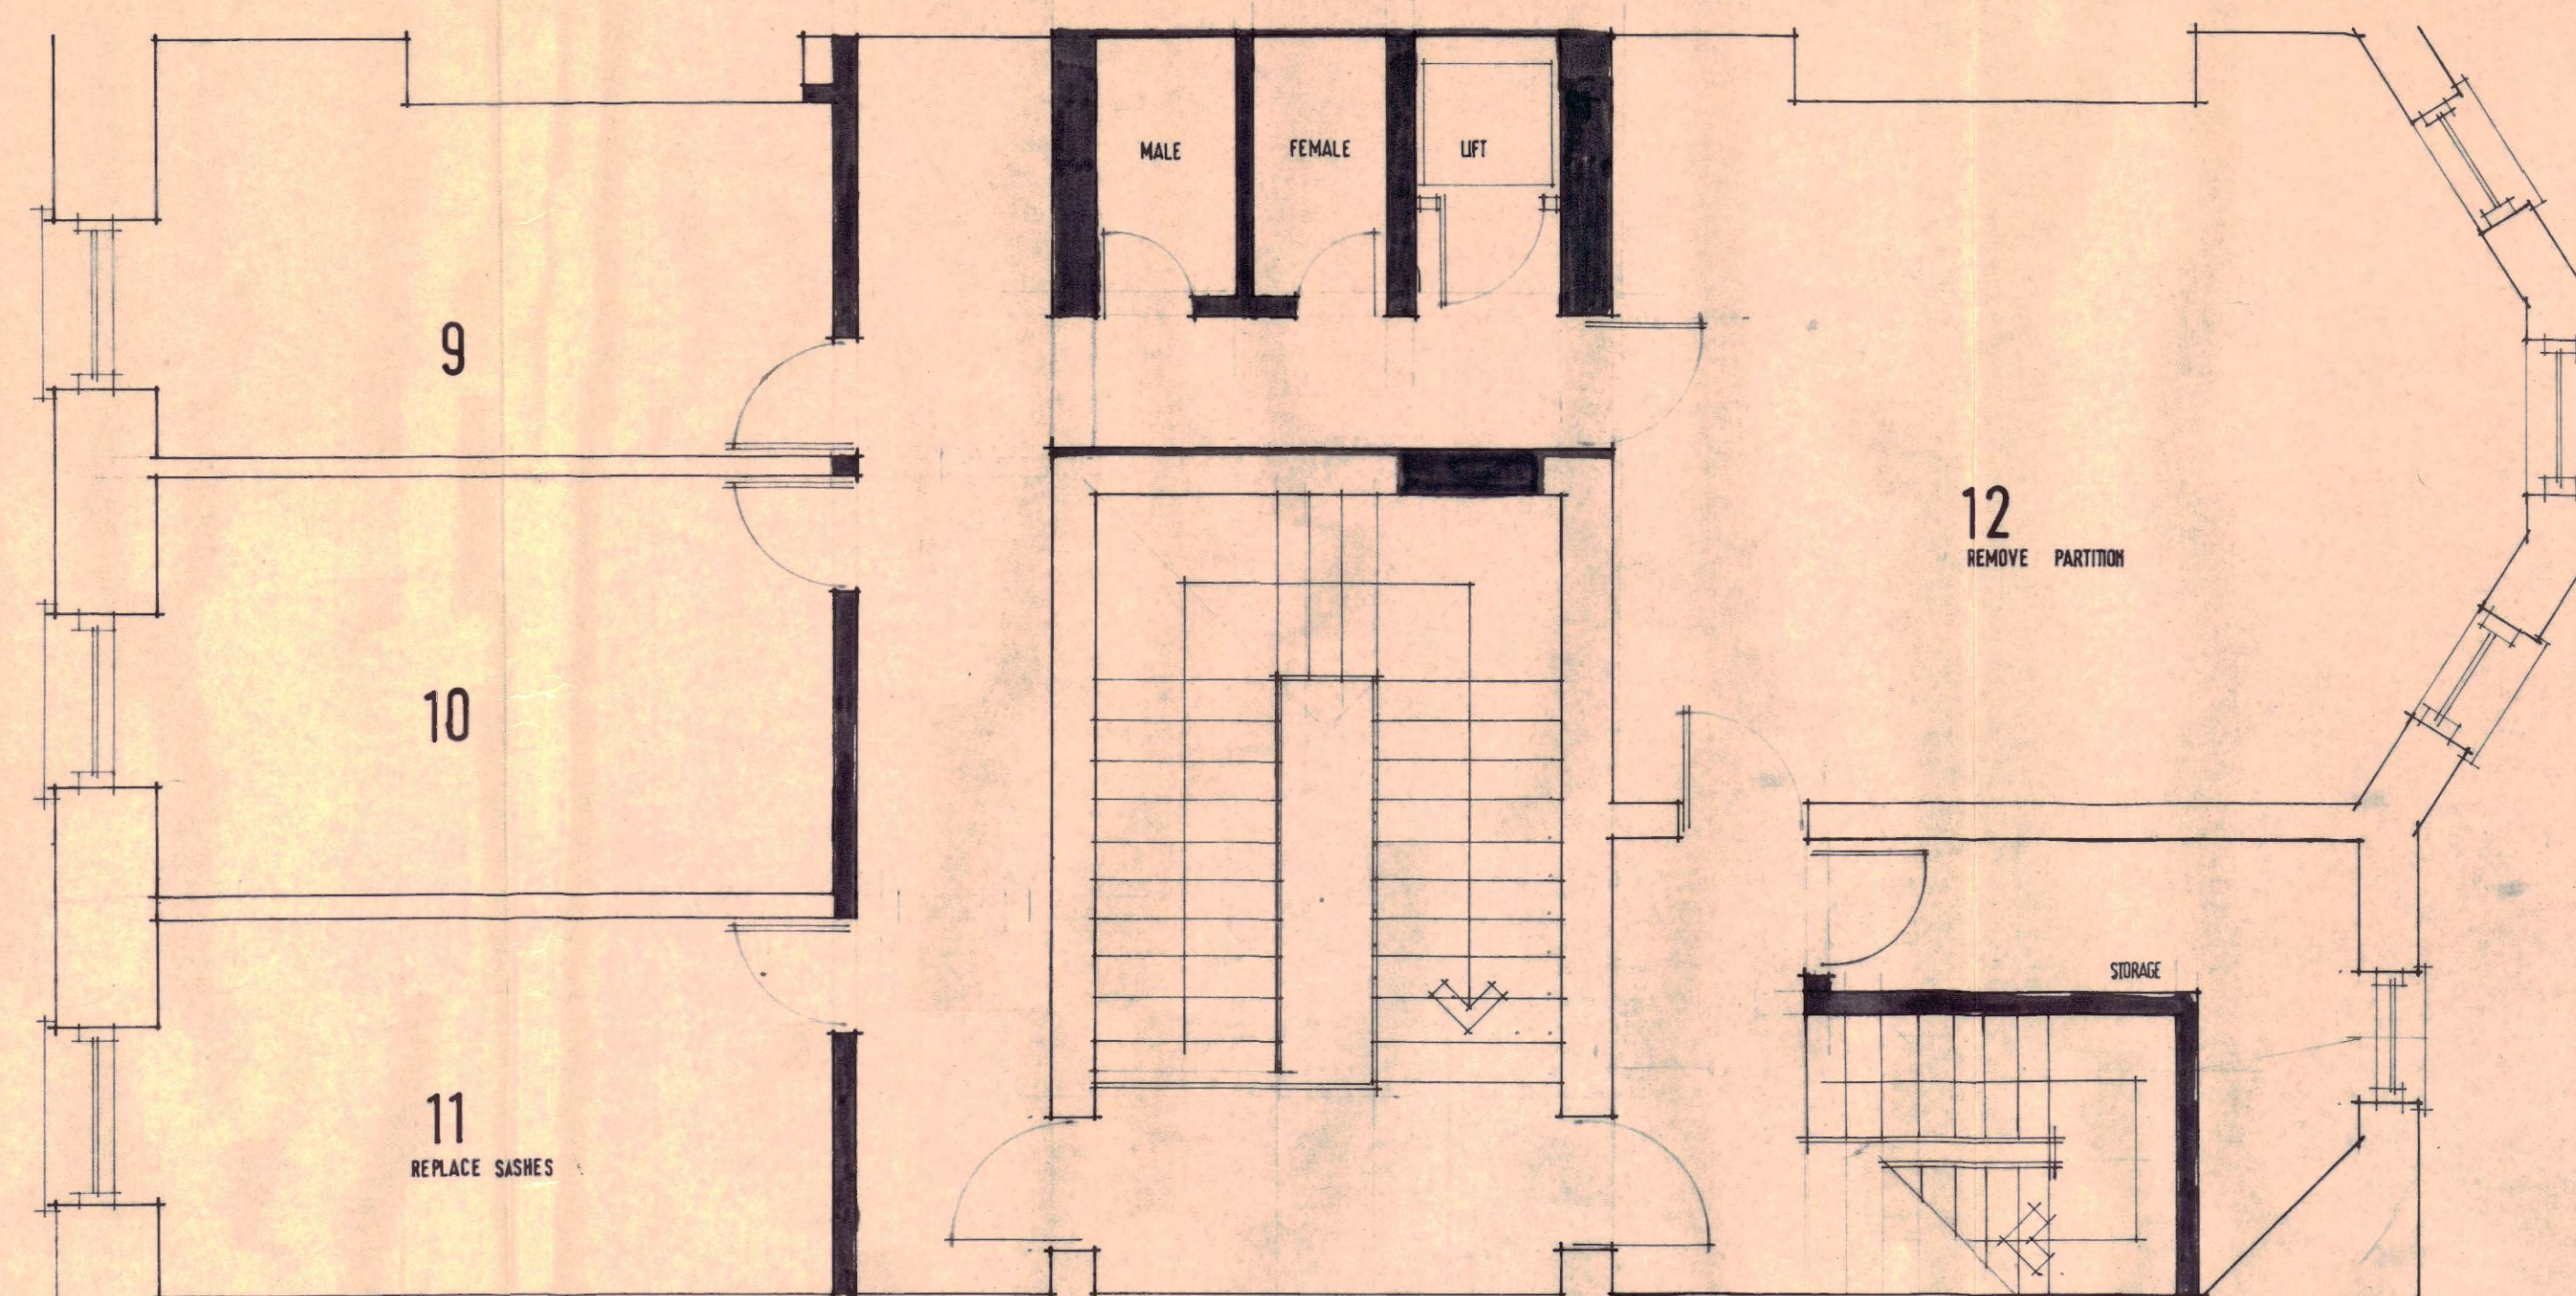

FIRST FLOOR

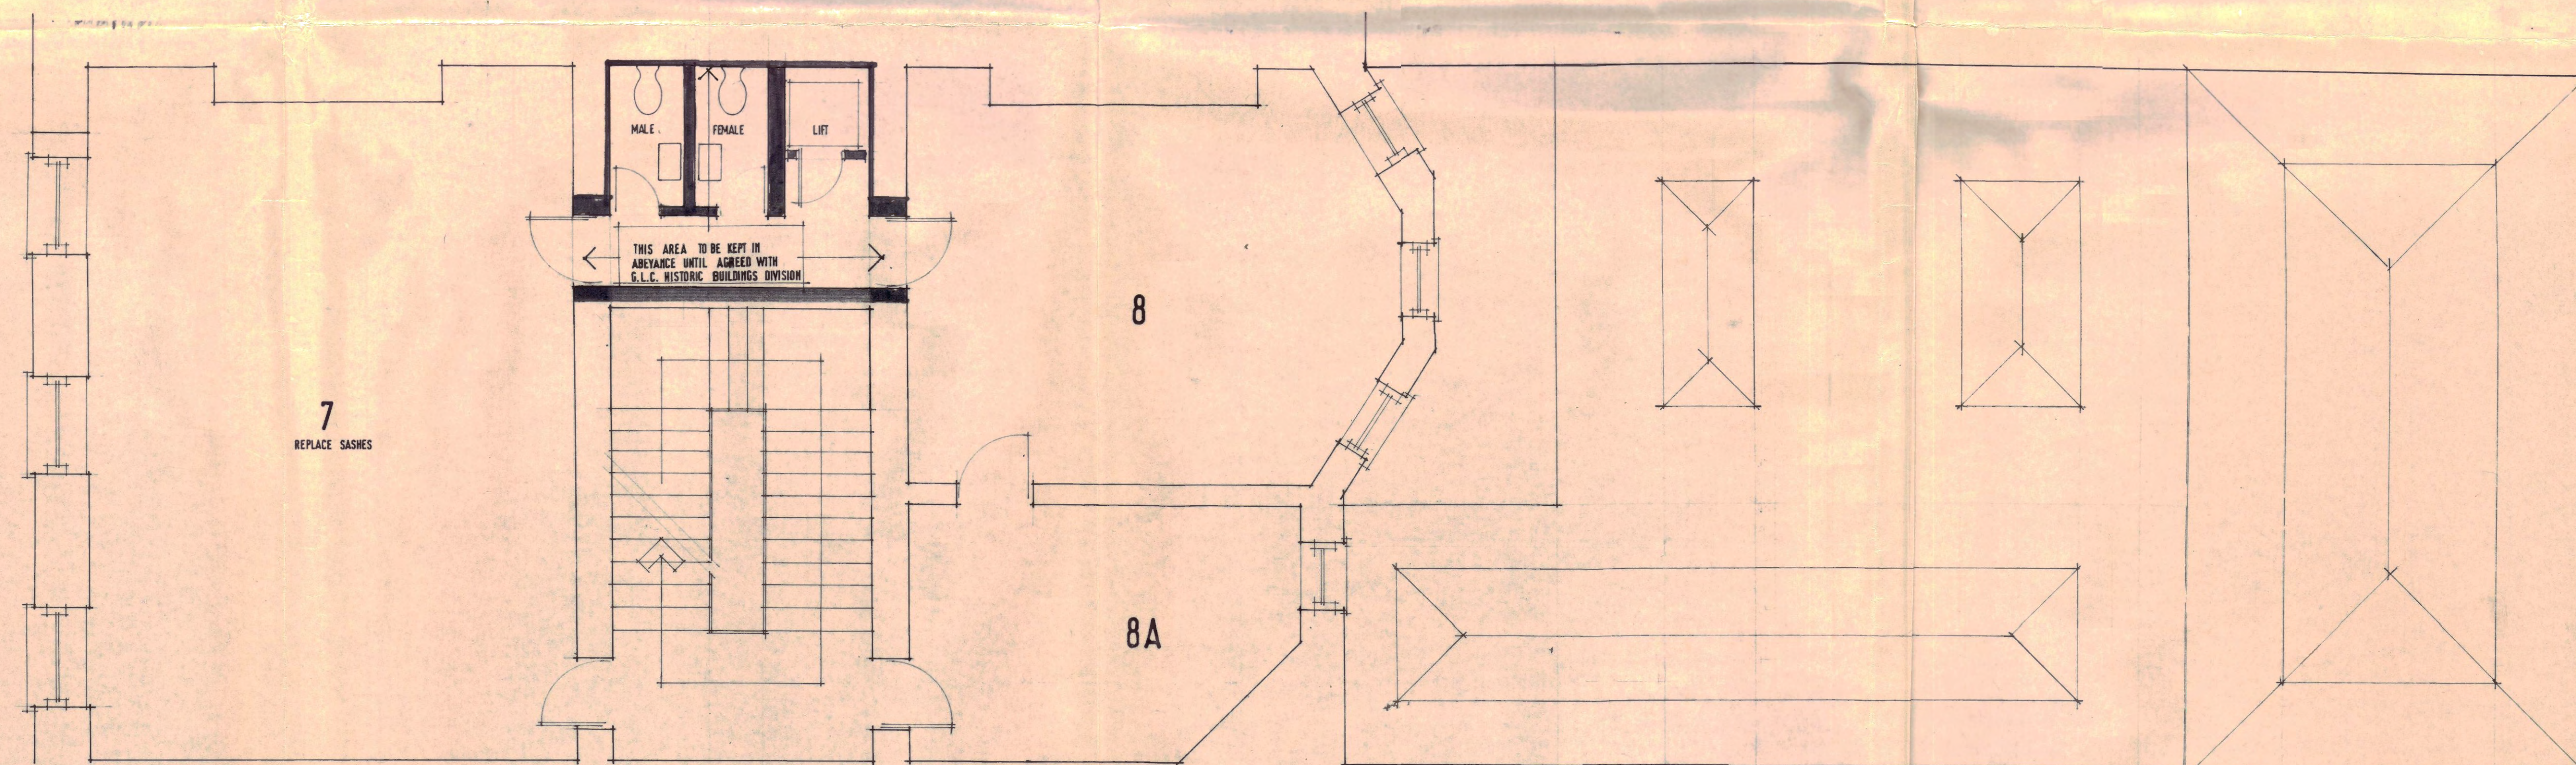

43 BLOOMSBURY SQUARE

T. P. BENNETT & SON Chartered Architects 43 Bloomsbury Square WC1			
Scale	1/4" = 1'	Drwg. No.	3505/2
Date	13/10/76	Revision	2
Drawn	MDS		
Checked			

10/92 R
11/4/24/4 HB 237 R