



ROOF

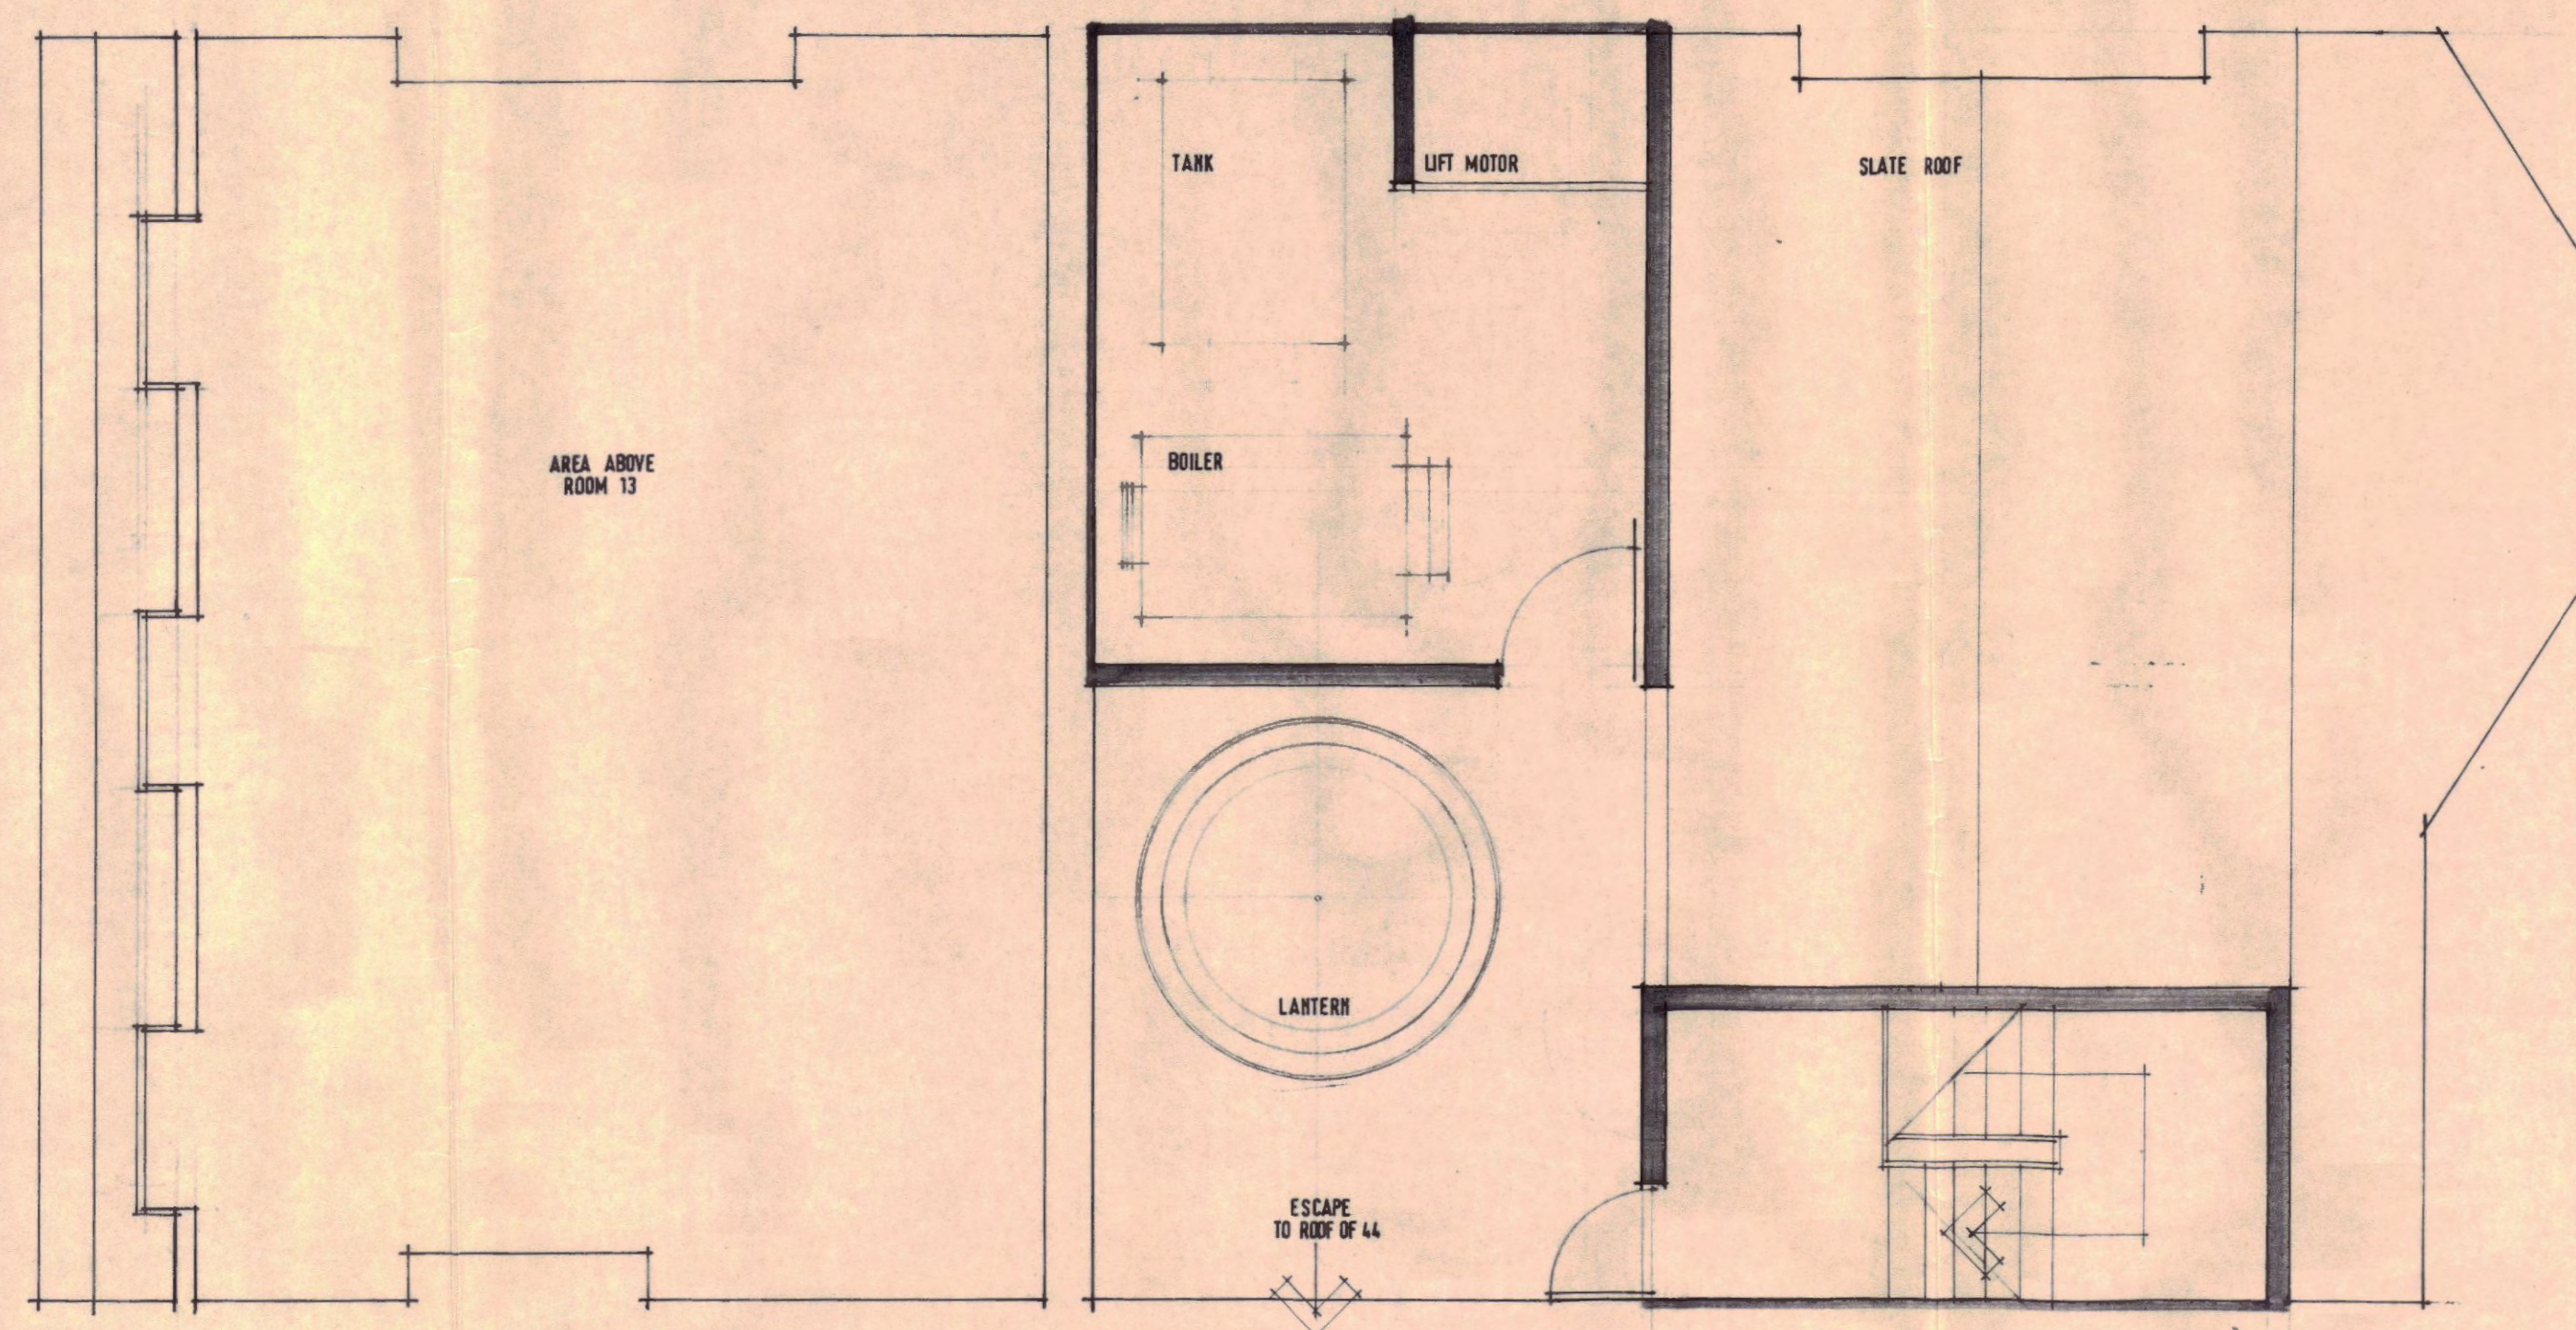

THIRD FLOOR

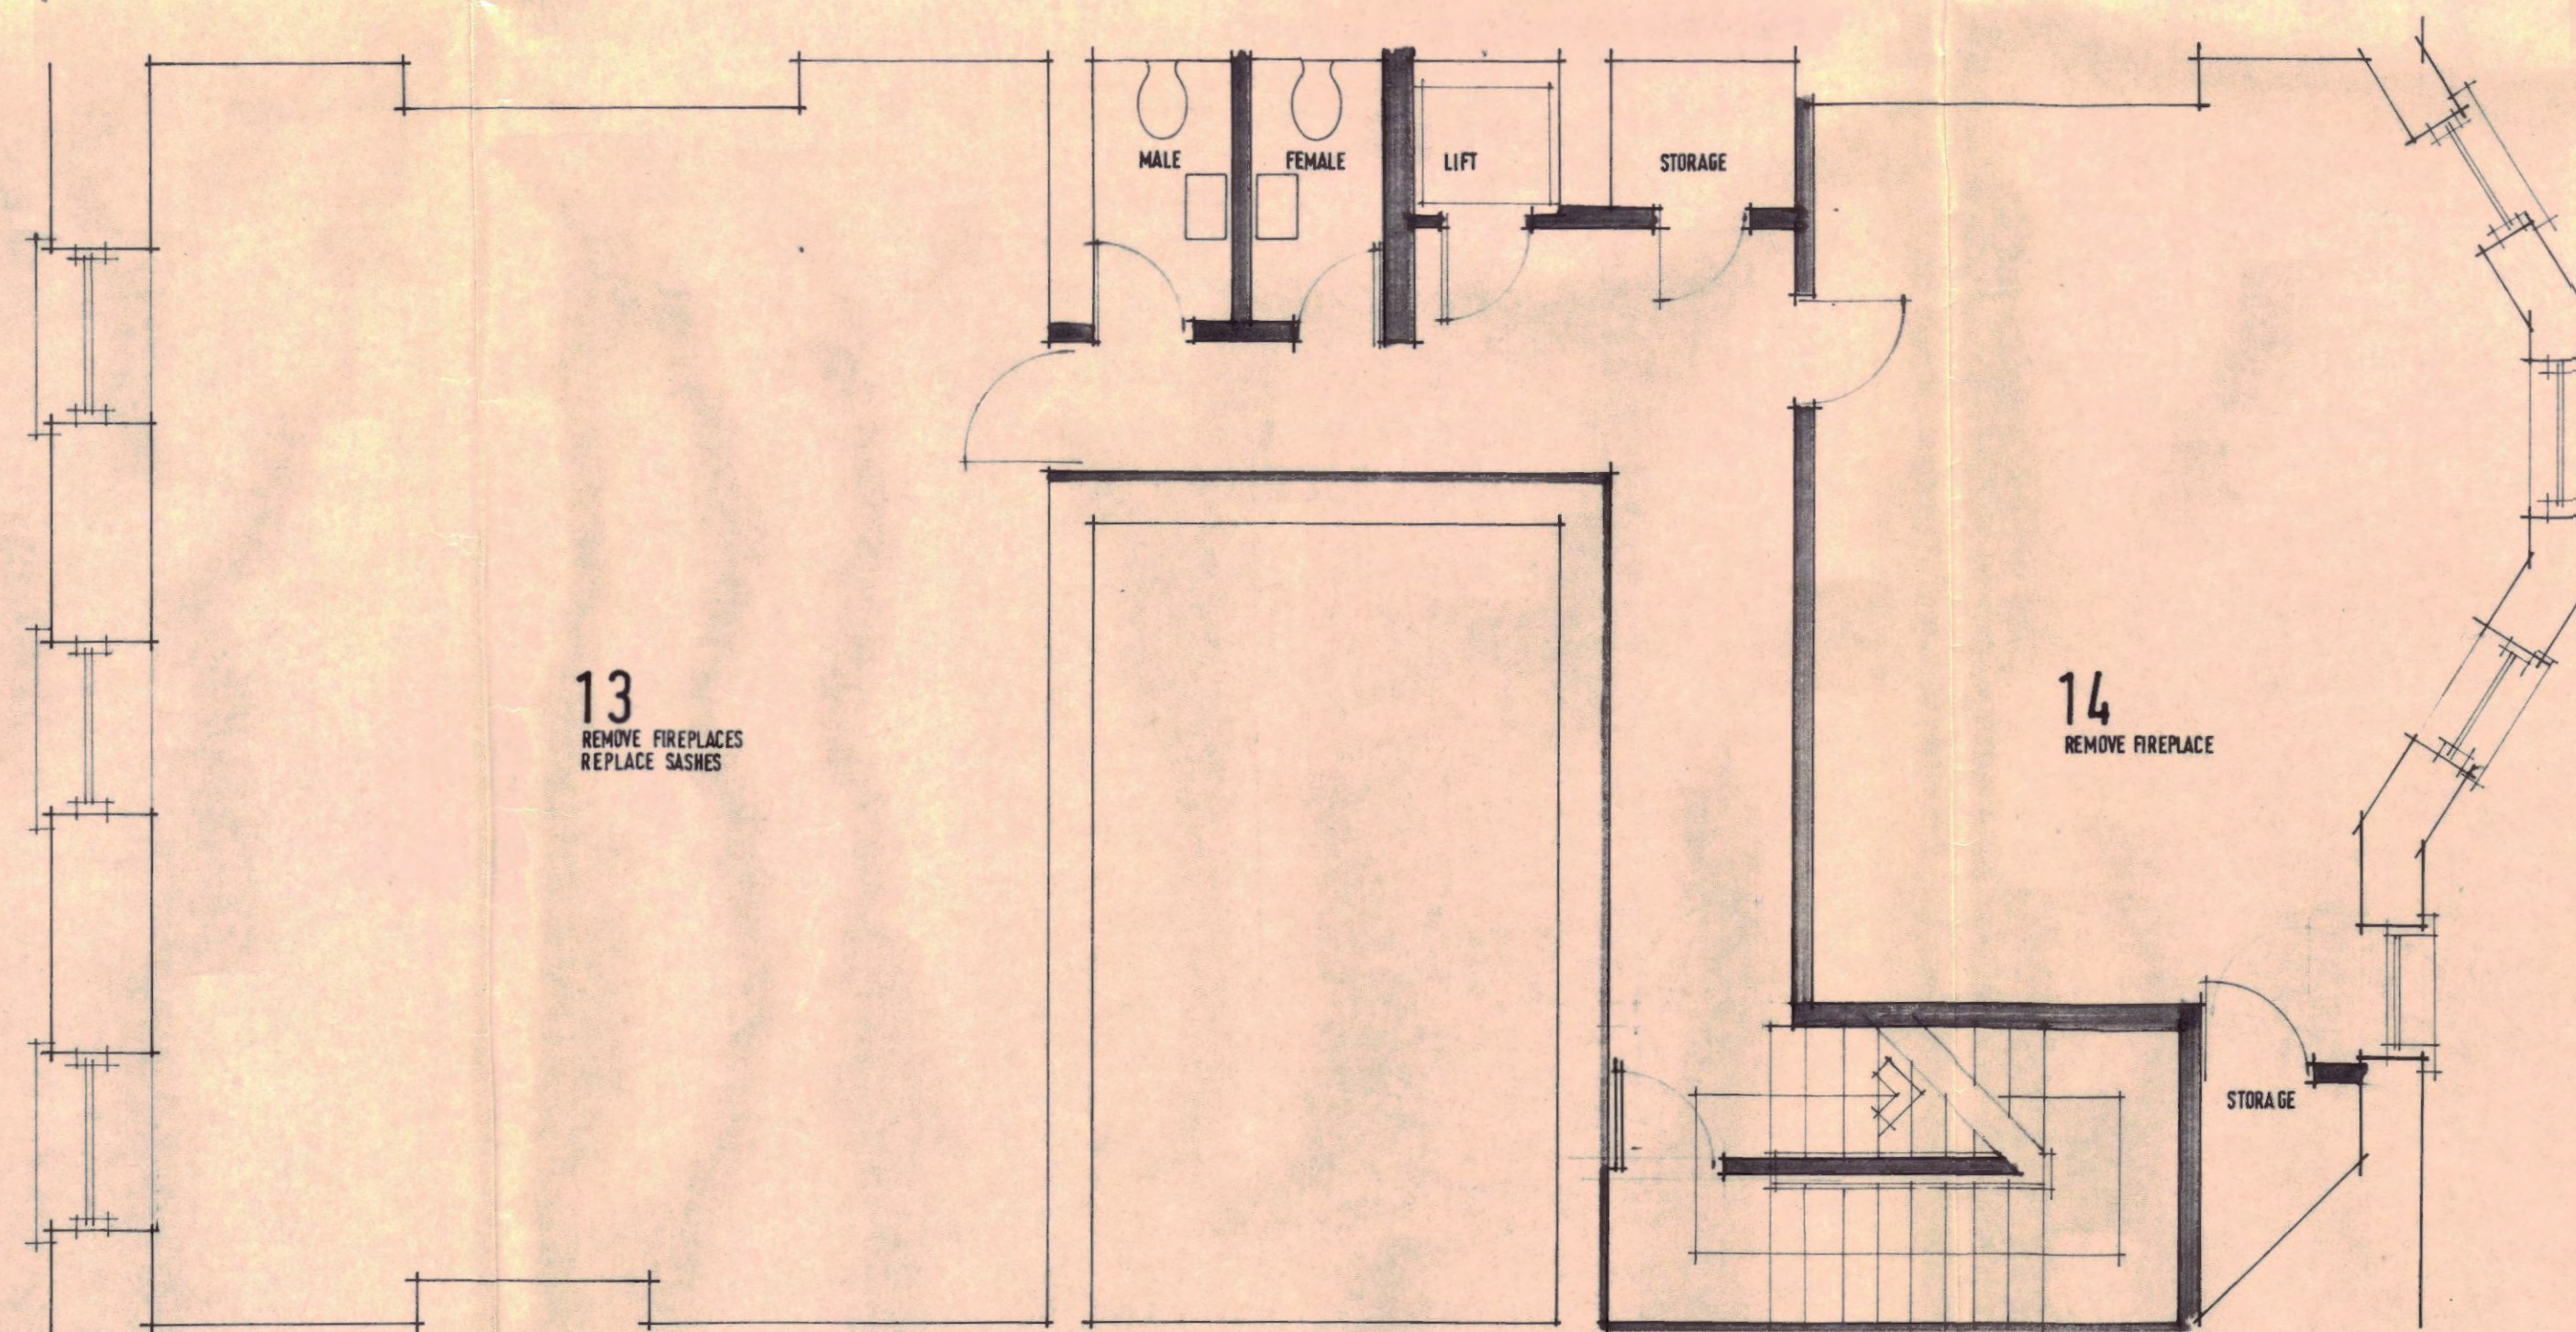

C18/N14/24/4/10.192 R
4B237 R

43 BLOOMSBURY SQUARE WC 1

T. P. BENNETT & SON Chartered Architects 43 Bloomsbury Square WC1			
Scale	1/4" 10'	Drwg. No.	Revision
Date	7/10/70	© 3505 / 3	1
Drawn	M. D. S.		
Checked			