


- Notes
- 1) DO NOT SCALE FROM THIS DRAWING. ALL DIMENSIONS TO BE CHECKED ON SITE PRIOR TO MANUFACTURE, FABRICATION OR INSTALLATION.
 - 2) FOR DETAILS OF FINISHES SEE FINISHES SCHEDULE.
 - 3) DETAILS SUBJECT TO THE AGREEMENT OF ENGLISH HERITAGE.
 - 4) REFER ALSO TO SCOPE OF WORKS AND SPECIFICATION.

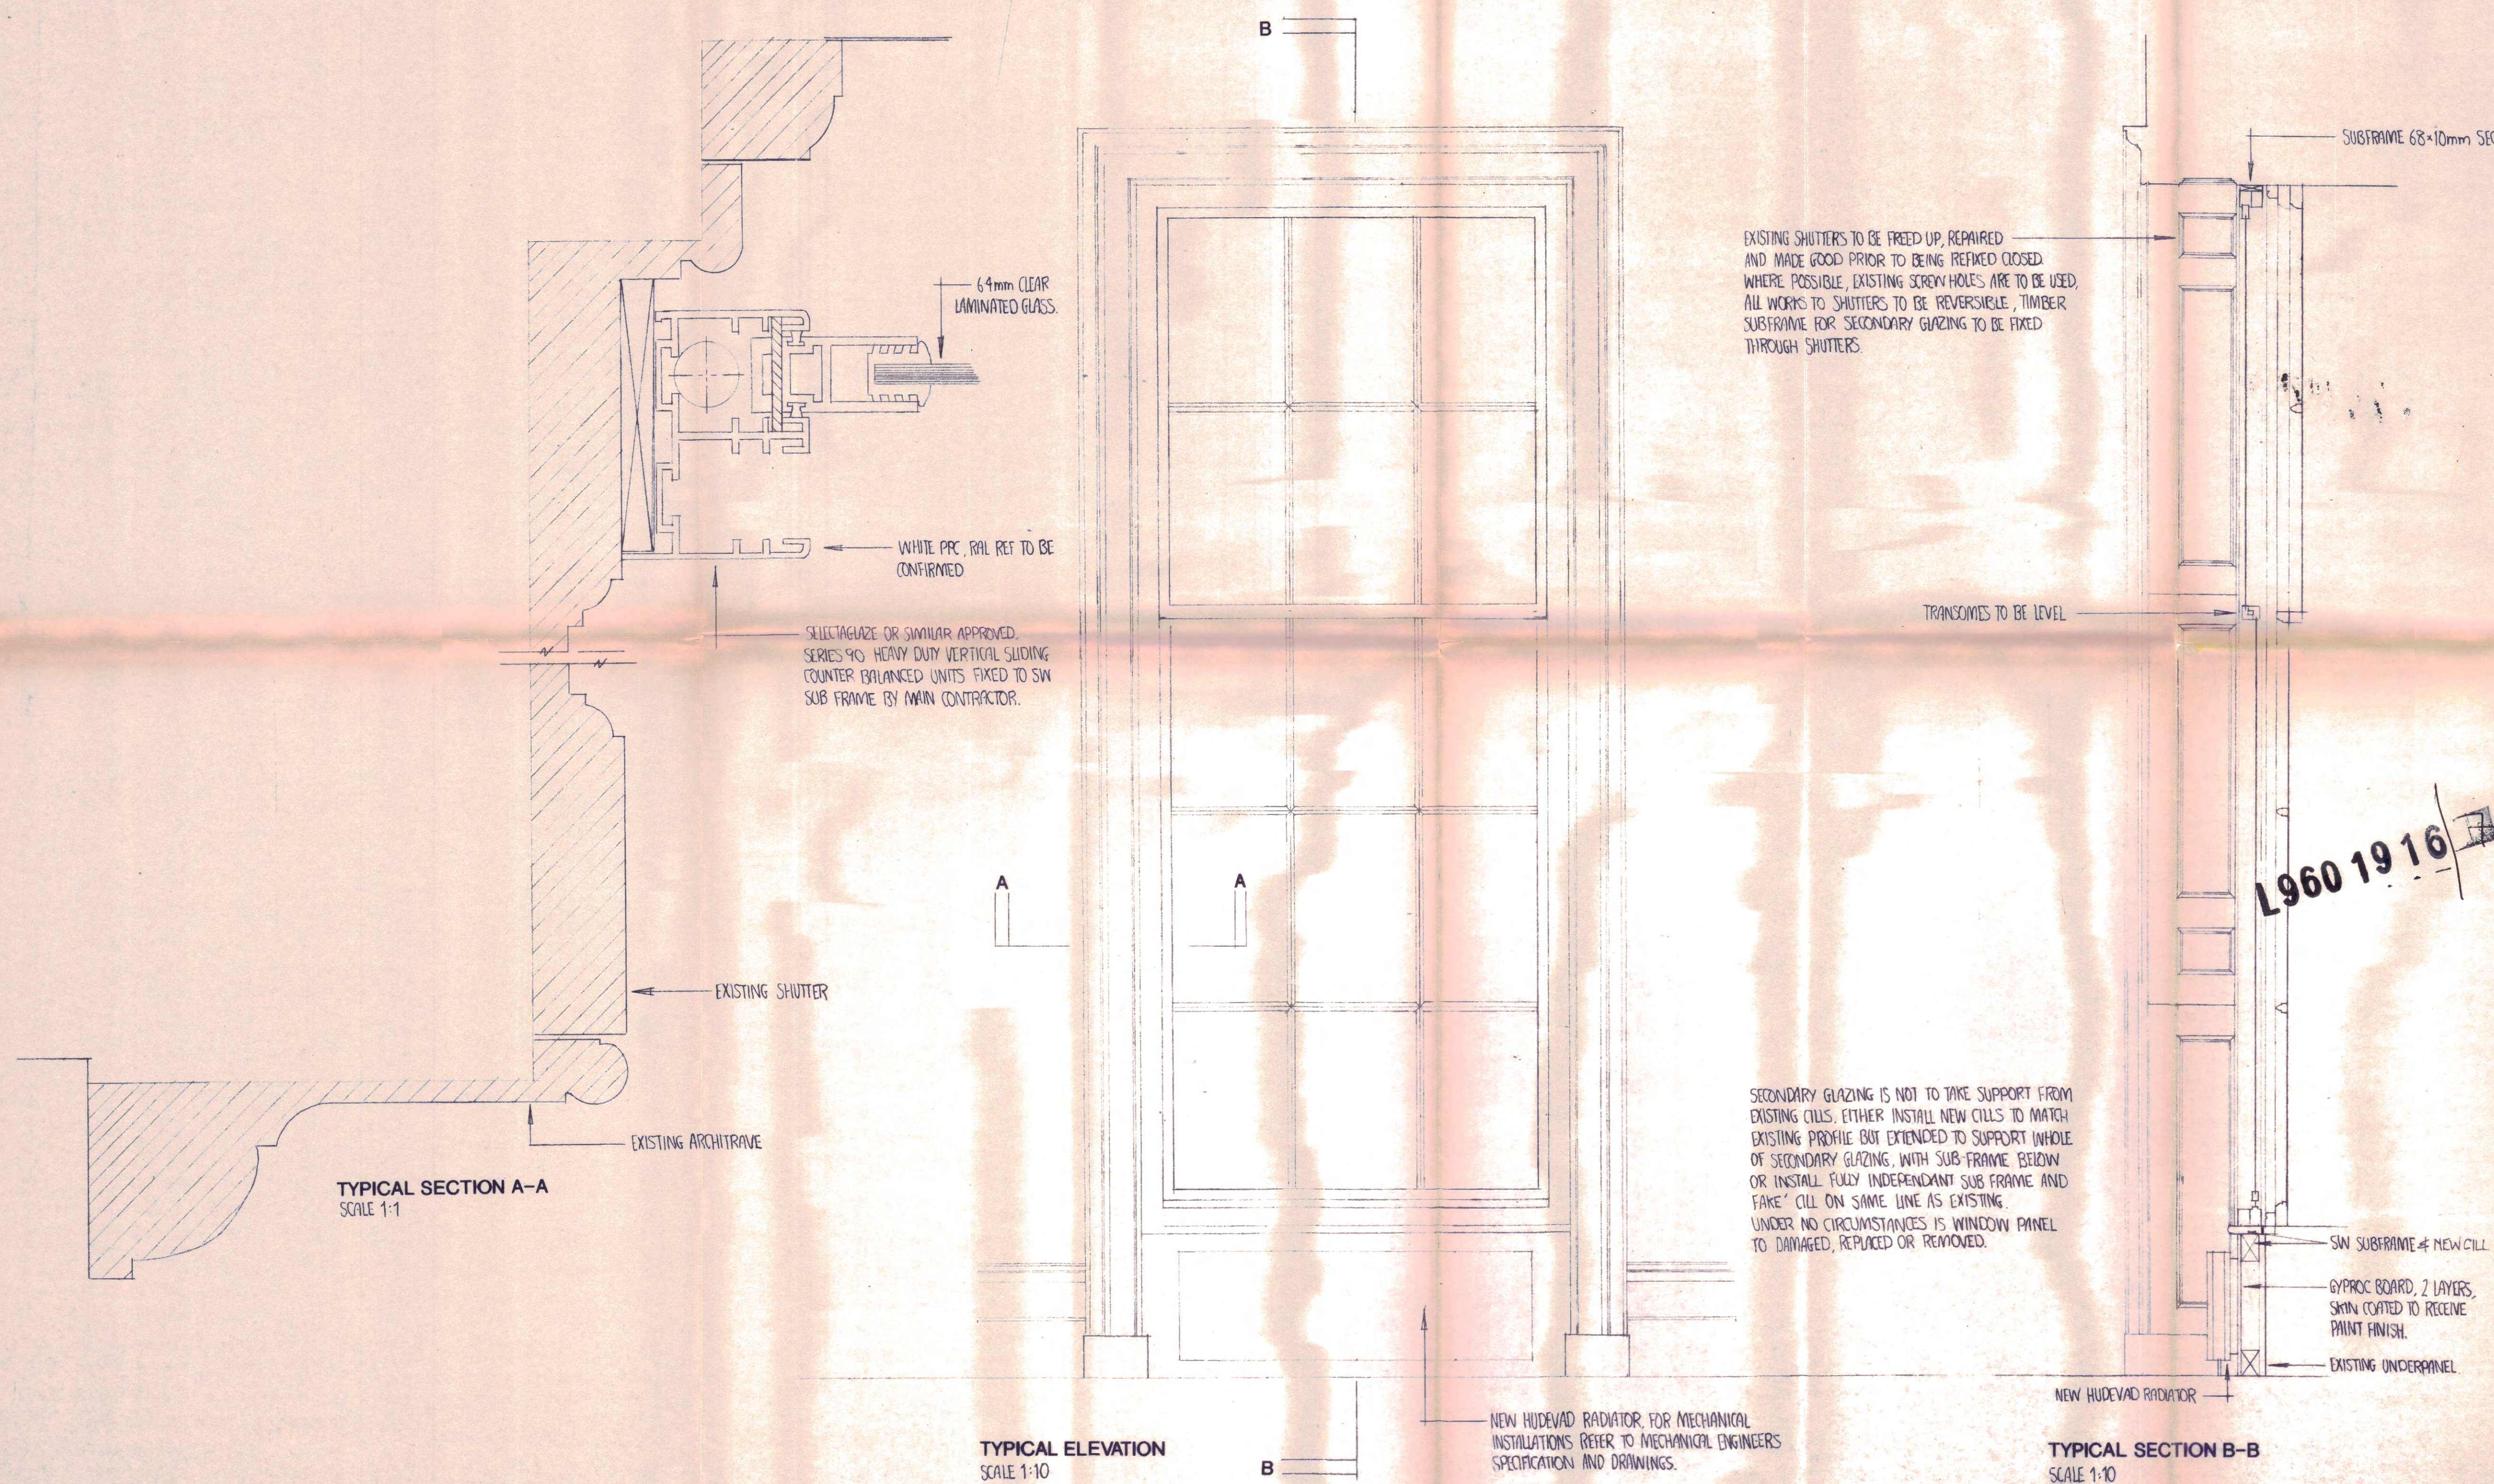

EXISTING SHUTTERS TO BE FREED UP, REPAIRED AND MADE GOOD PRIOR TO BEING REFIXED CLOSED. WHERE POSSIBLE, EXISTING SCREW HOLES ARE TO BE USED. ALL WORKS TO SHUTTERS TO BE REVERSIBLE, TIMBER SUBFRAME FOR SECONDARY GLAZING TO BE FIXED THROUGH SHUTTERS.

SECONDARY GLAZING IS NOT TO TAKE SUPPORT FROM EXISTING CILLS. EITHER INSTALL NEW CILLS TO MATCH EXISTING PROFILE BUT EXTENDED TO SUPPORT WHOLE OF SECONDARY GLAZING, WITH SUB-FRAME BELOW OR INSTALL FULLY INDEPENDANT SUB FRAME AND 'FAKE' CILL ON SAME LINE AS EXISTING. UNDER NO CIRCUMSTANCES IS WINDOW PANEL TO BE DAMAGED, REPLACED OR REMOVED.

NEW HUDEVAD RADIATOR. FOR MECHANICAL INSTALLATIONS REFER TO MECHANICAL ENGINEERS SPECIFICATION AND DRAWINGS.

L960 19 16

LONDON BOROUGH OF CAMDEN
TOWN AND COUNTRY PLANNING ACTS
17 OCT 1996
PLANS APPROVED
ON BEHALF OF THE COUNCIL

revision		drawn		checked	date
TP BENNETT TP Bennett Partnership Architects and Planning Consultants 262 High Holborn London WC1V 7DU Telephone 0171 405 9277 Facsimile 0171 405 3568 Telex 21671					
contract title					
45 BLOOMSBURY SQUARE					
drawing title					
TYPICAL SECONDARY GLAZING					
drawn	TGS	checked	MA	date	MAY96
scale	1:1, 1:10				
contract		drawing number		revision	
7656		L 001			