

No.44


No.45

No.44


No.45

No.44

No.45

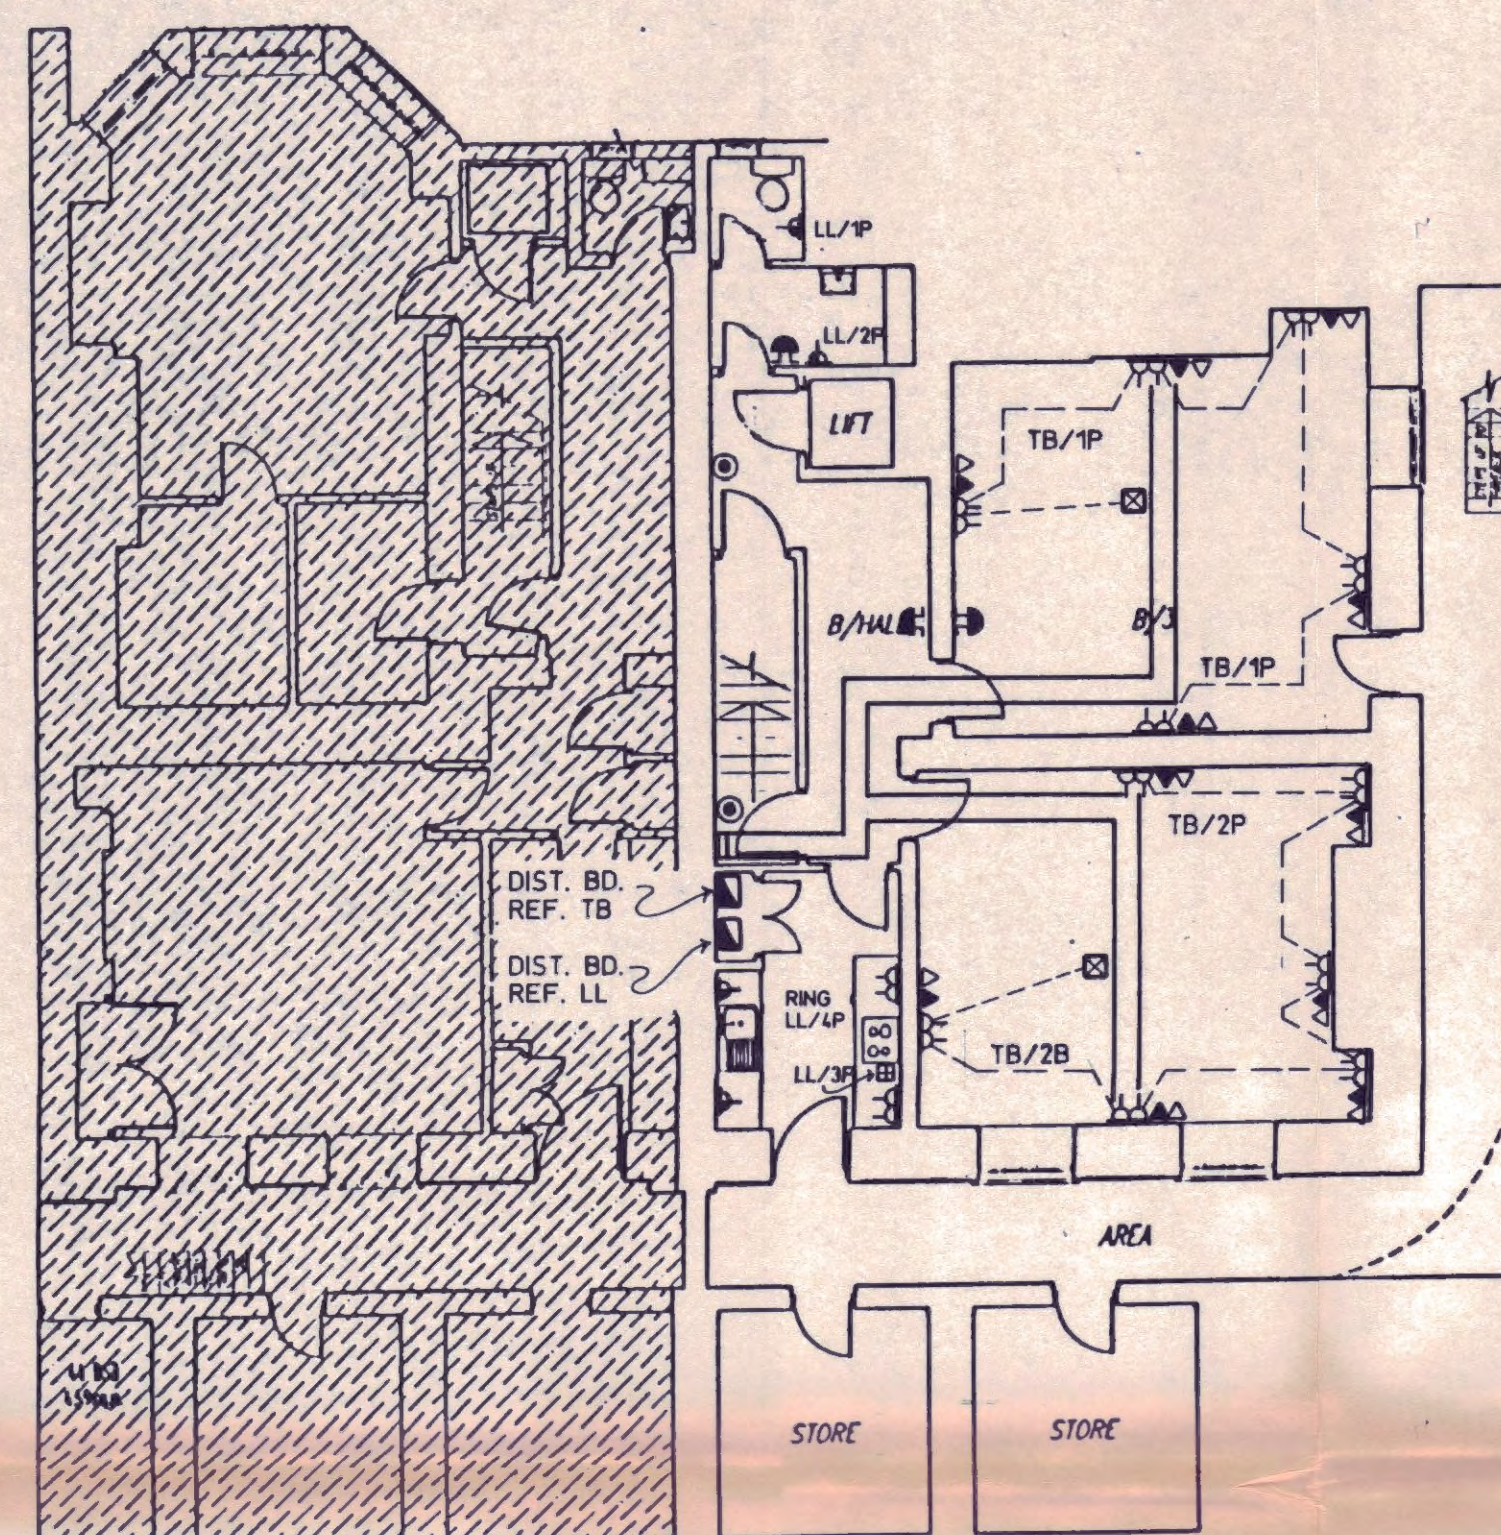


BASEMENT
FIRE ALARM ZONE 1


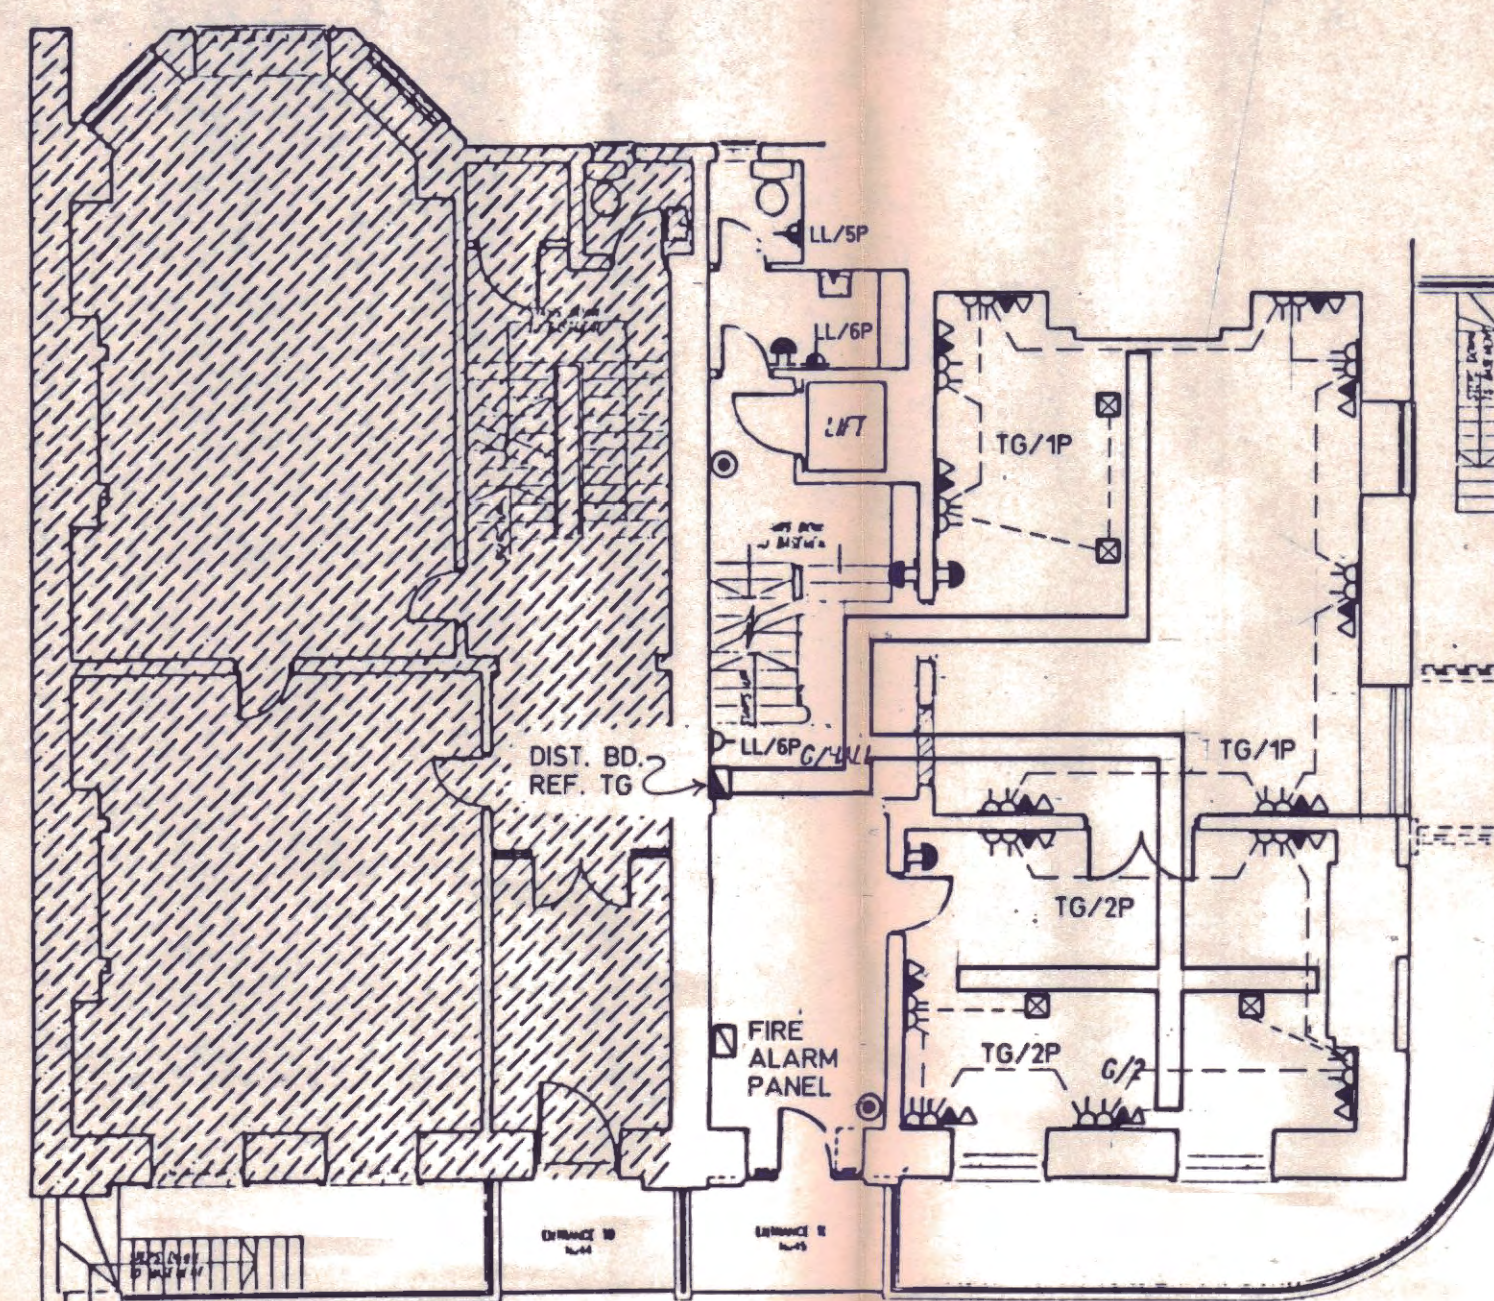


BLOOMSBURY SQUARE

GROUND FLOOR
FIRE ALARM ZONE 2

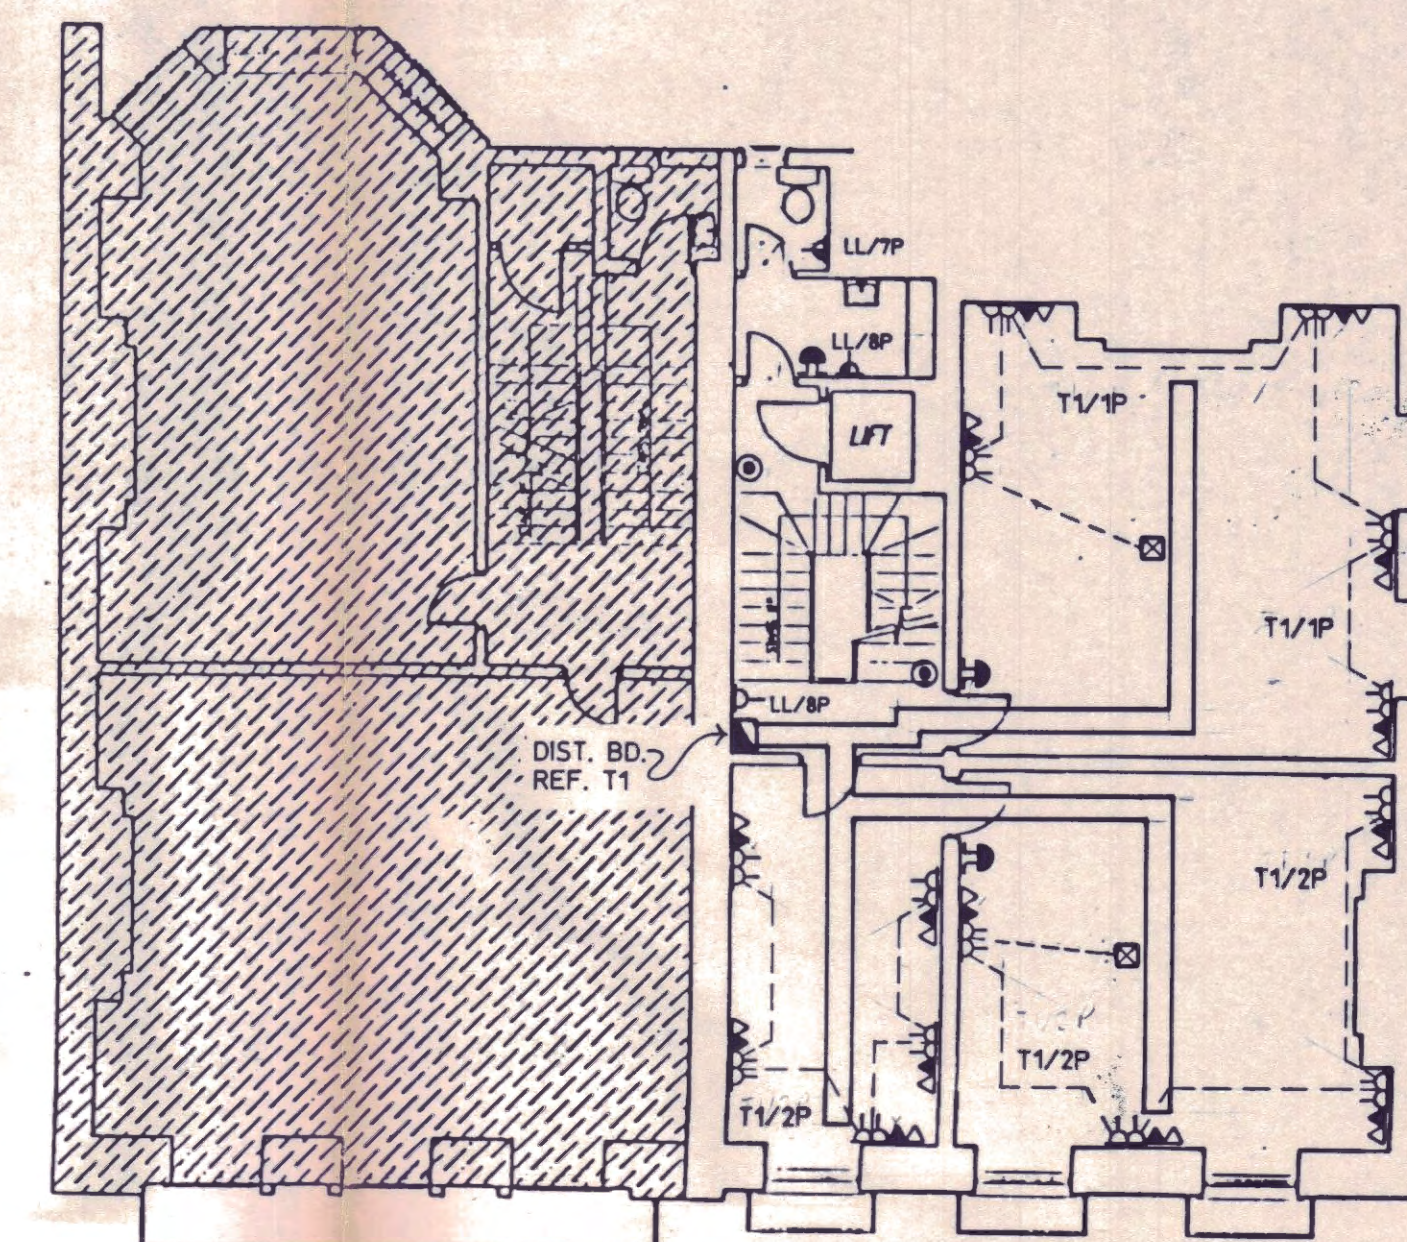

FIRST FLOOR
FIRE ALARM ZONE 3

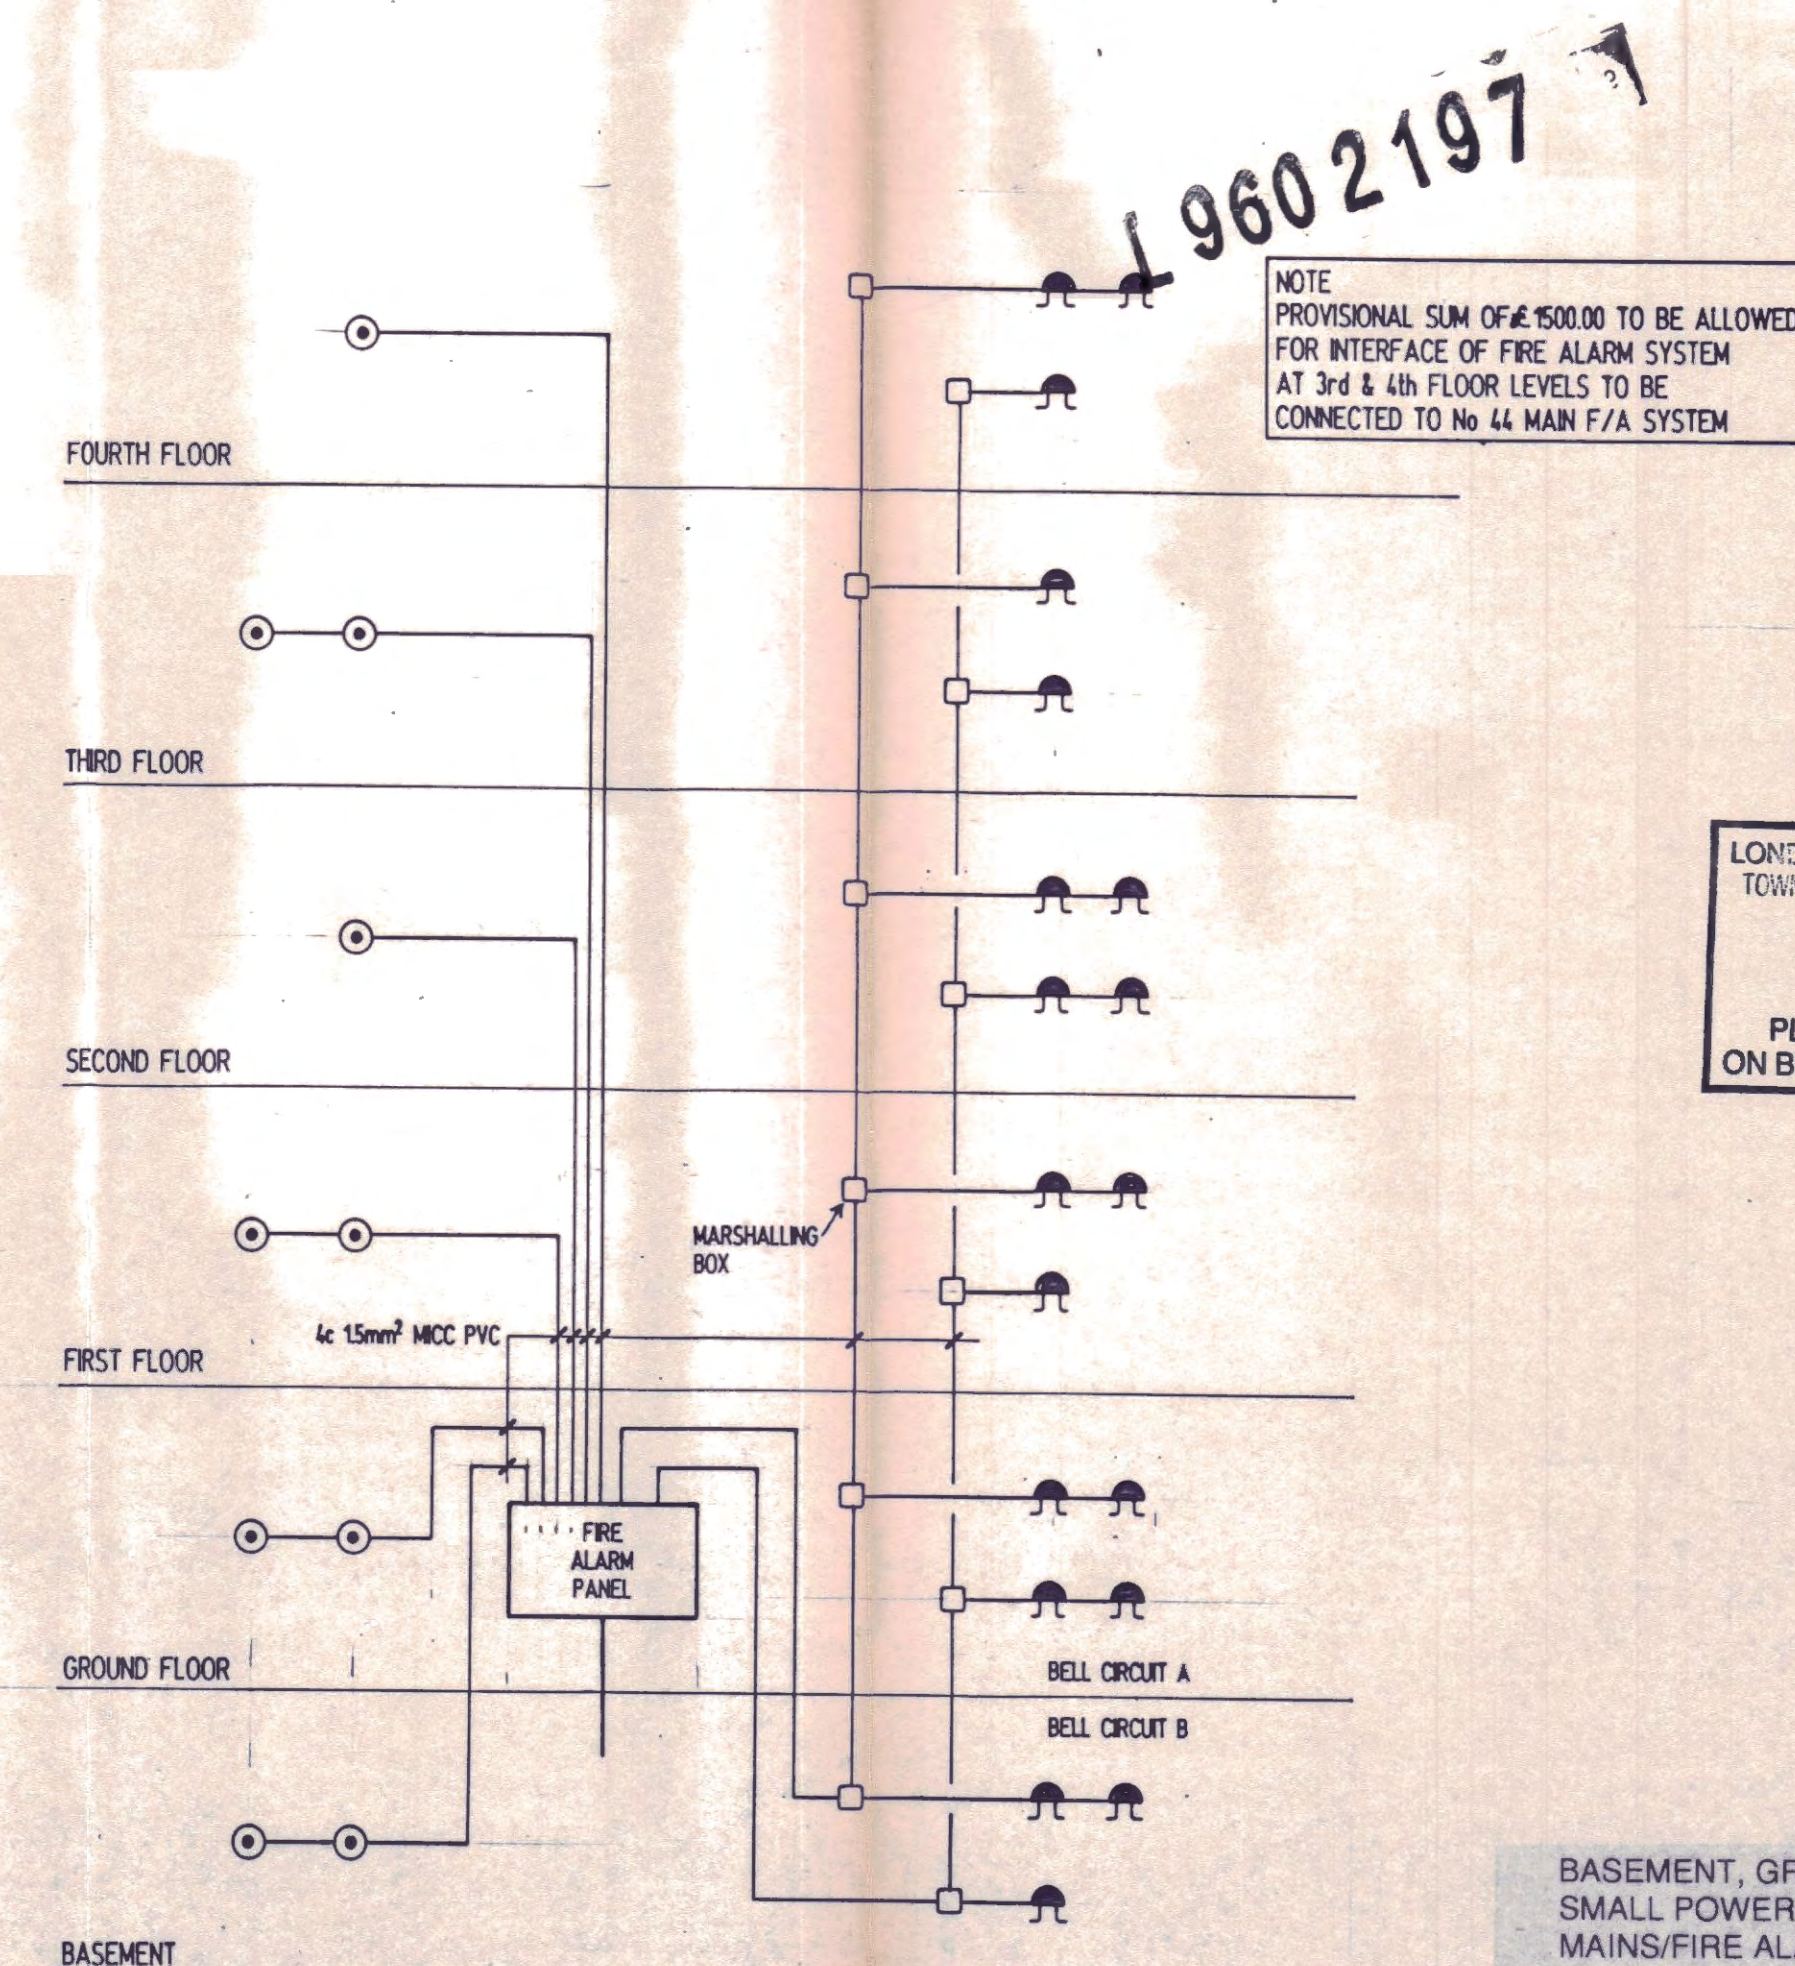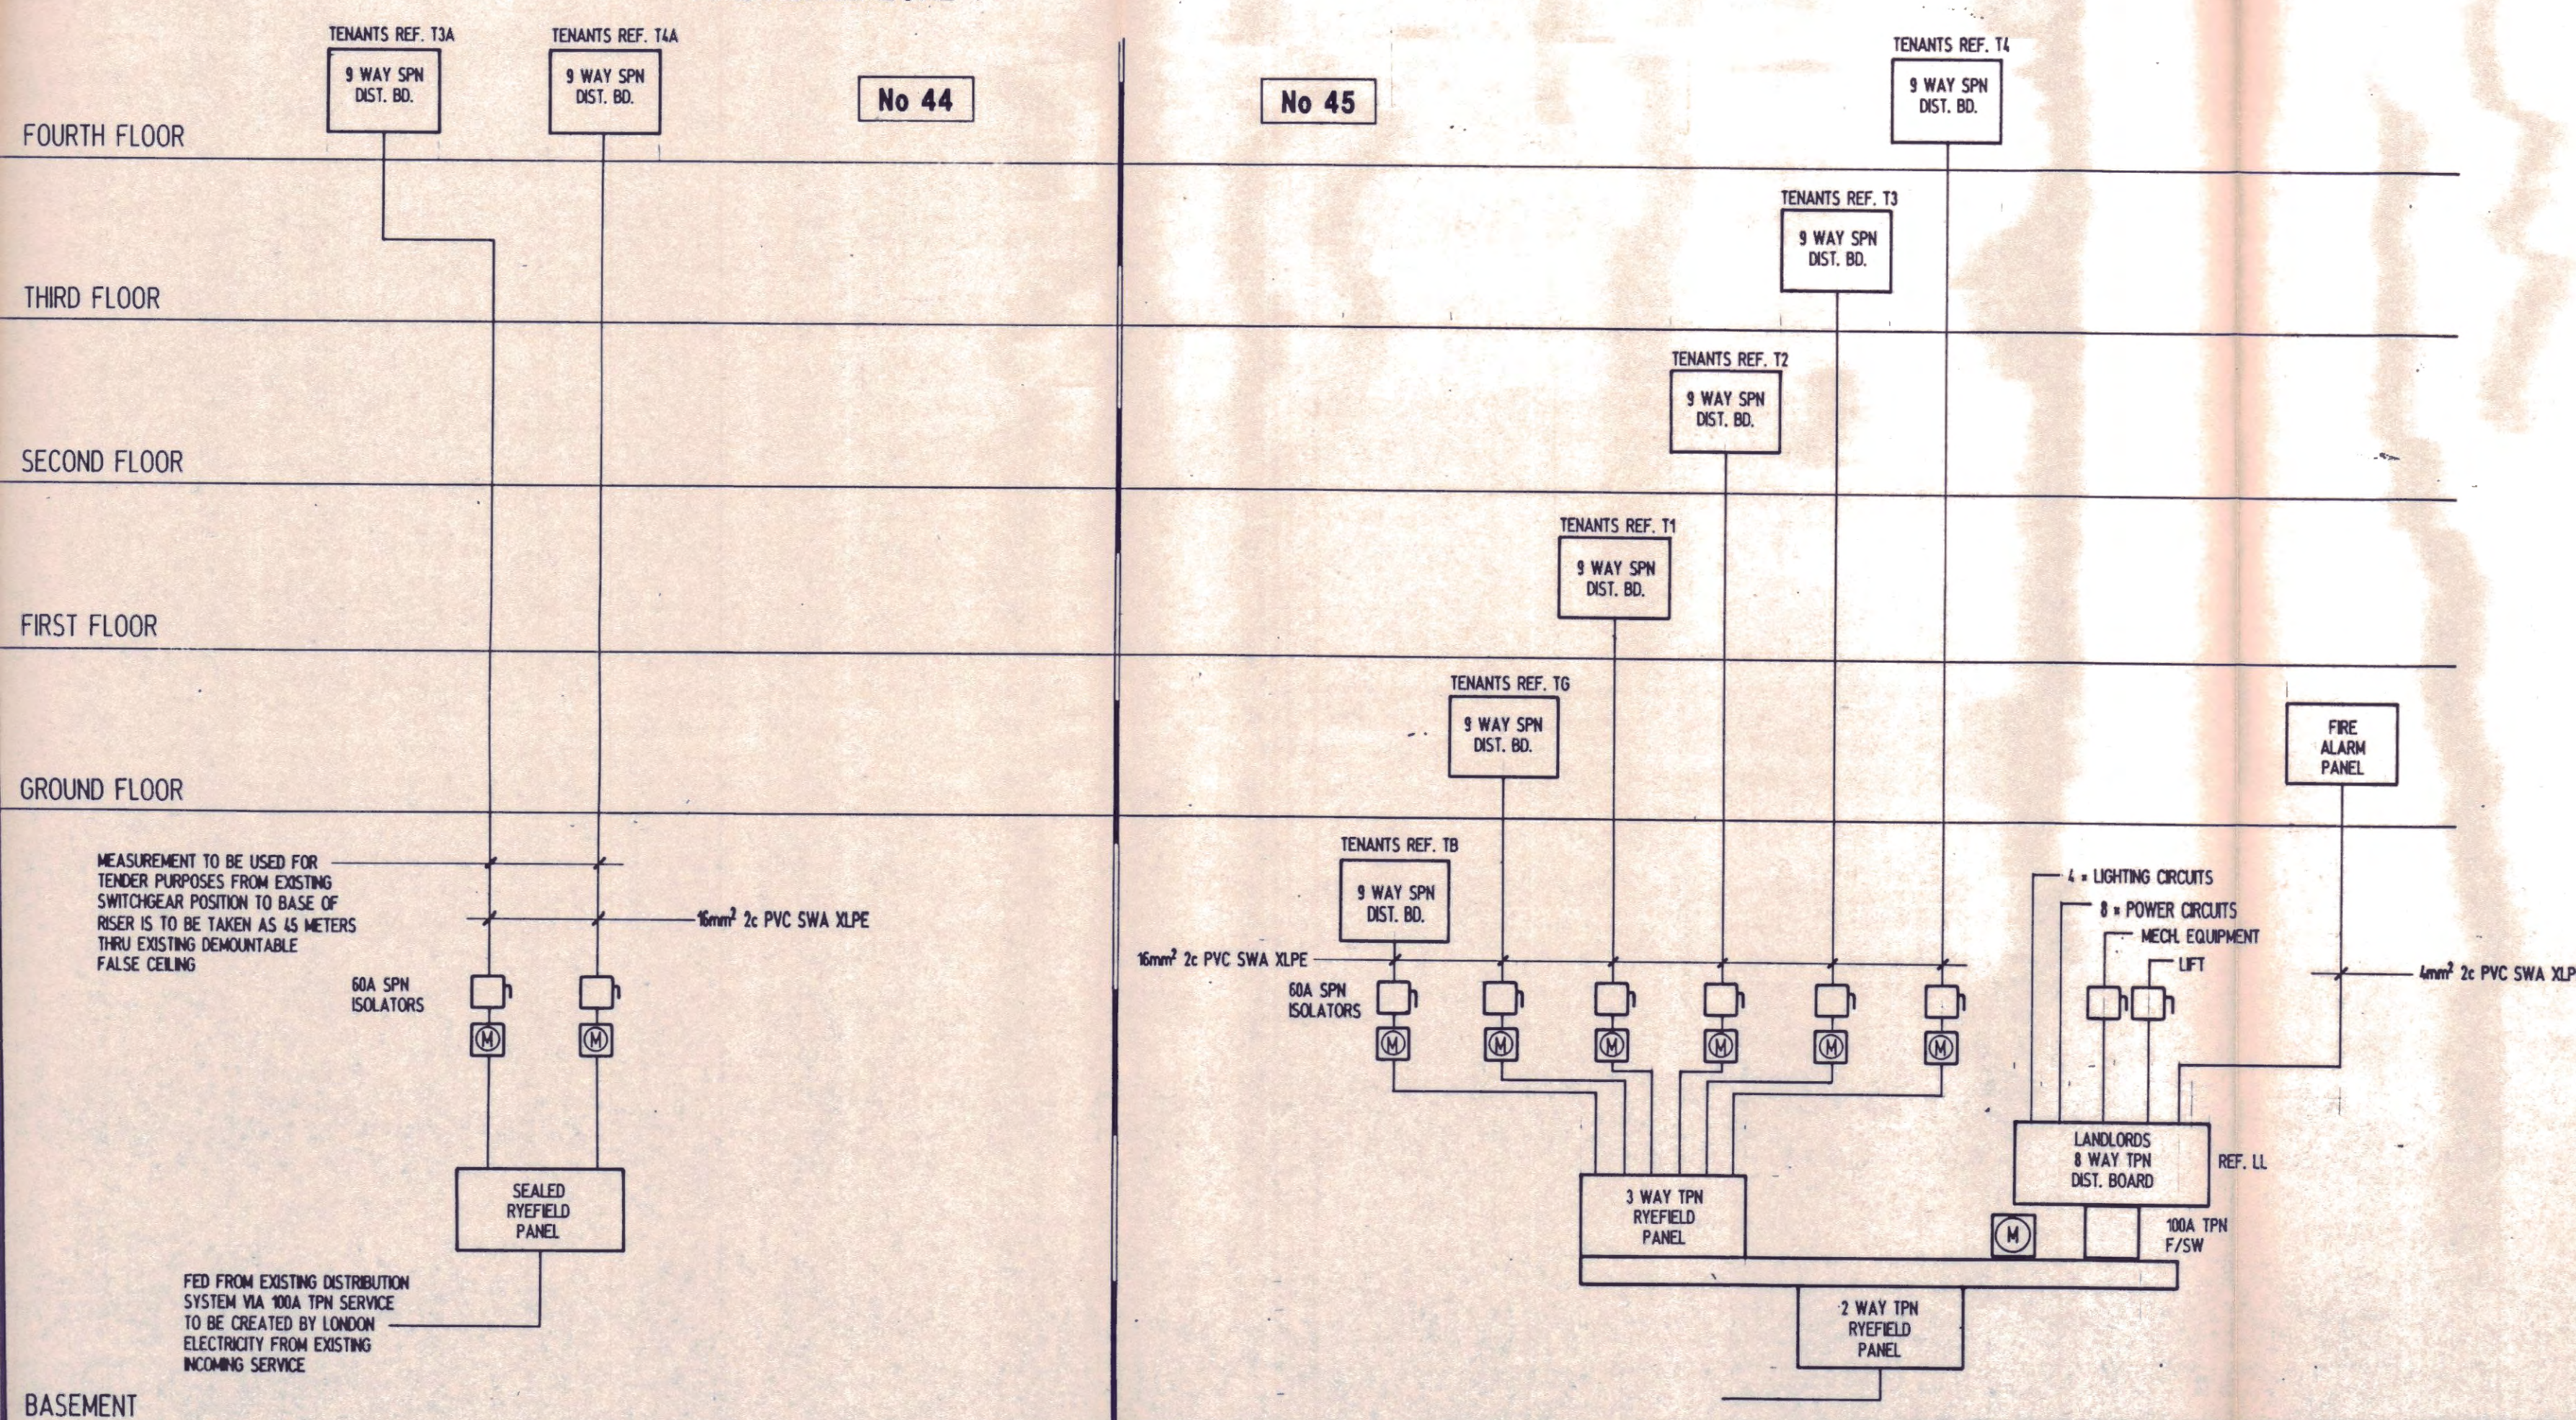

LONDON BOROUGH OF CANNON
TOWN AND COUNTRY PLANNING ACT
17 OCT 1996
PLANS APPROVED
ON BEHALF OF THE COUNCIL

BASEMENT, GROUND AND FIRST FLOOR
SMALL POWER LAYOUTS AND
MAINS/FIRE ALARM SCHEMATIC