



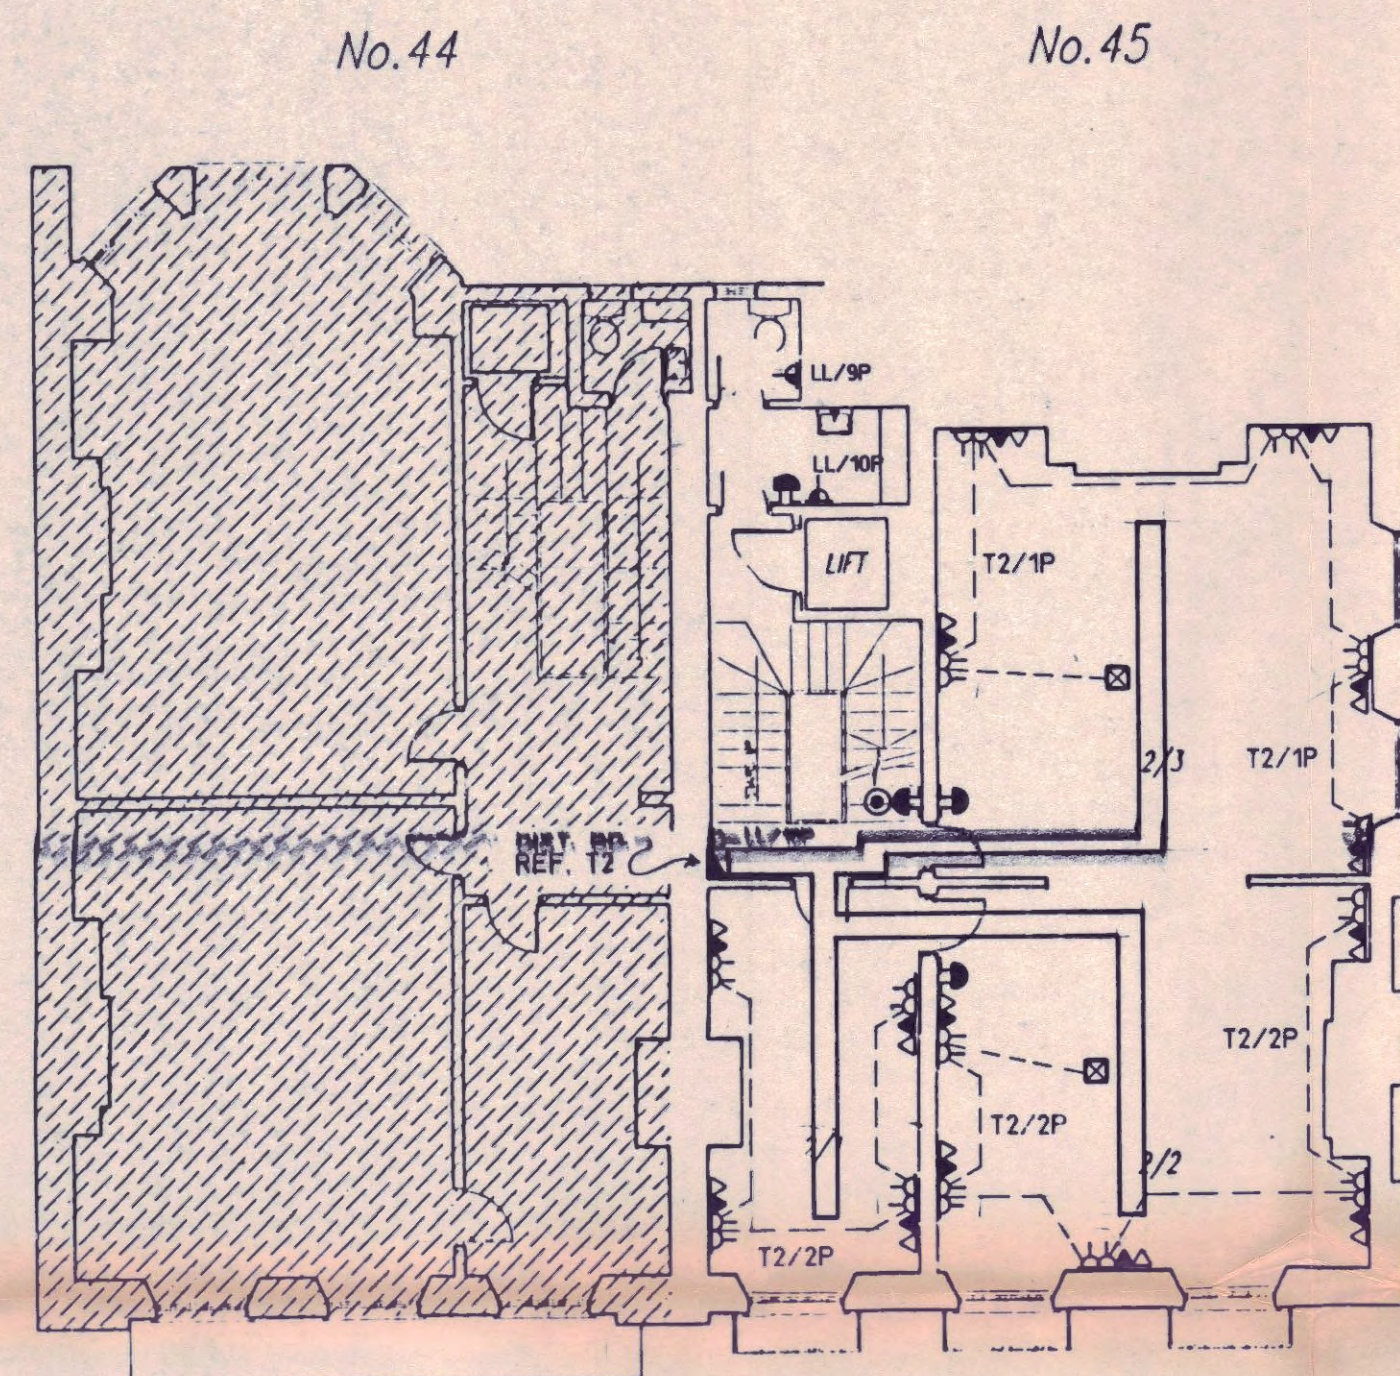


SECOND FLOOR PLAN

SECOND FLOOR
FIRE ALARM ZONE 4

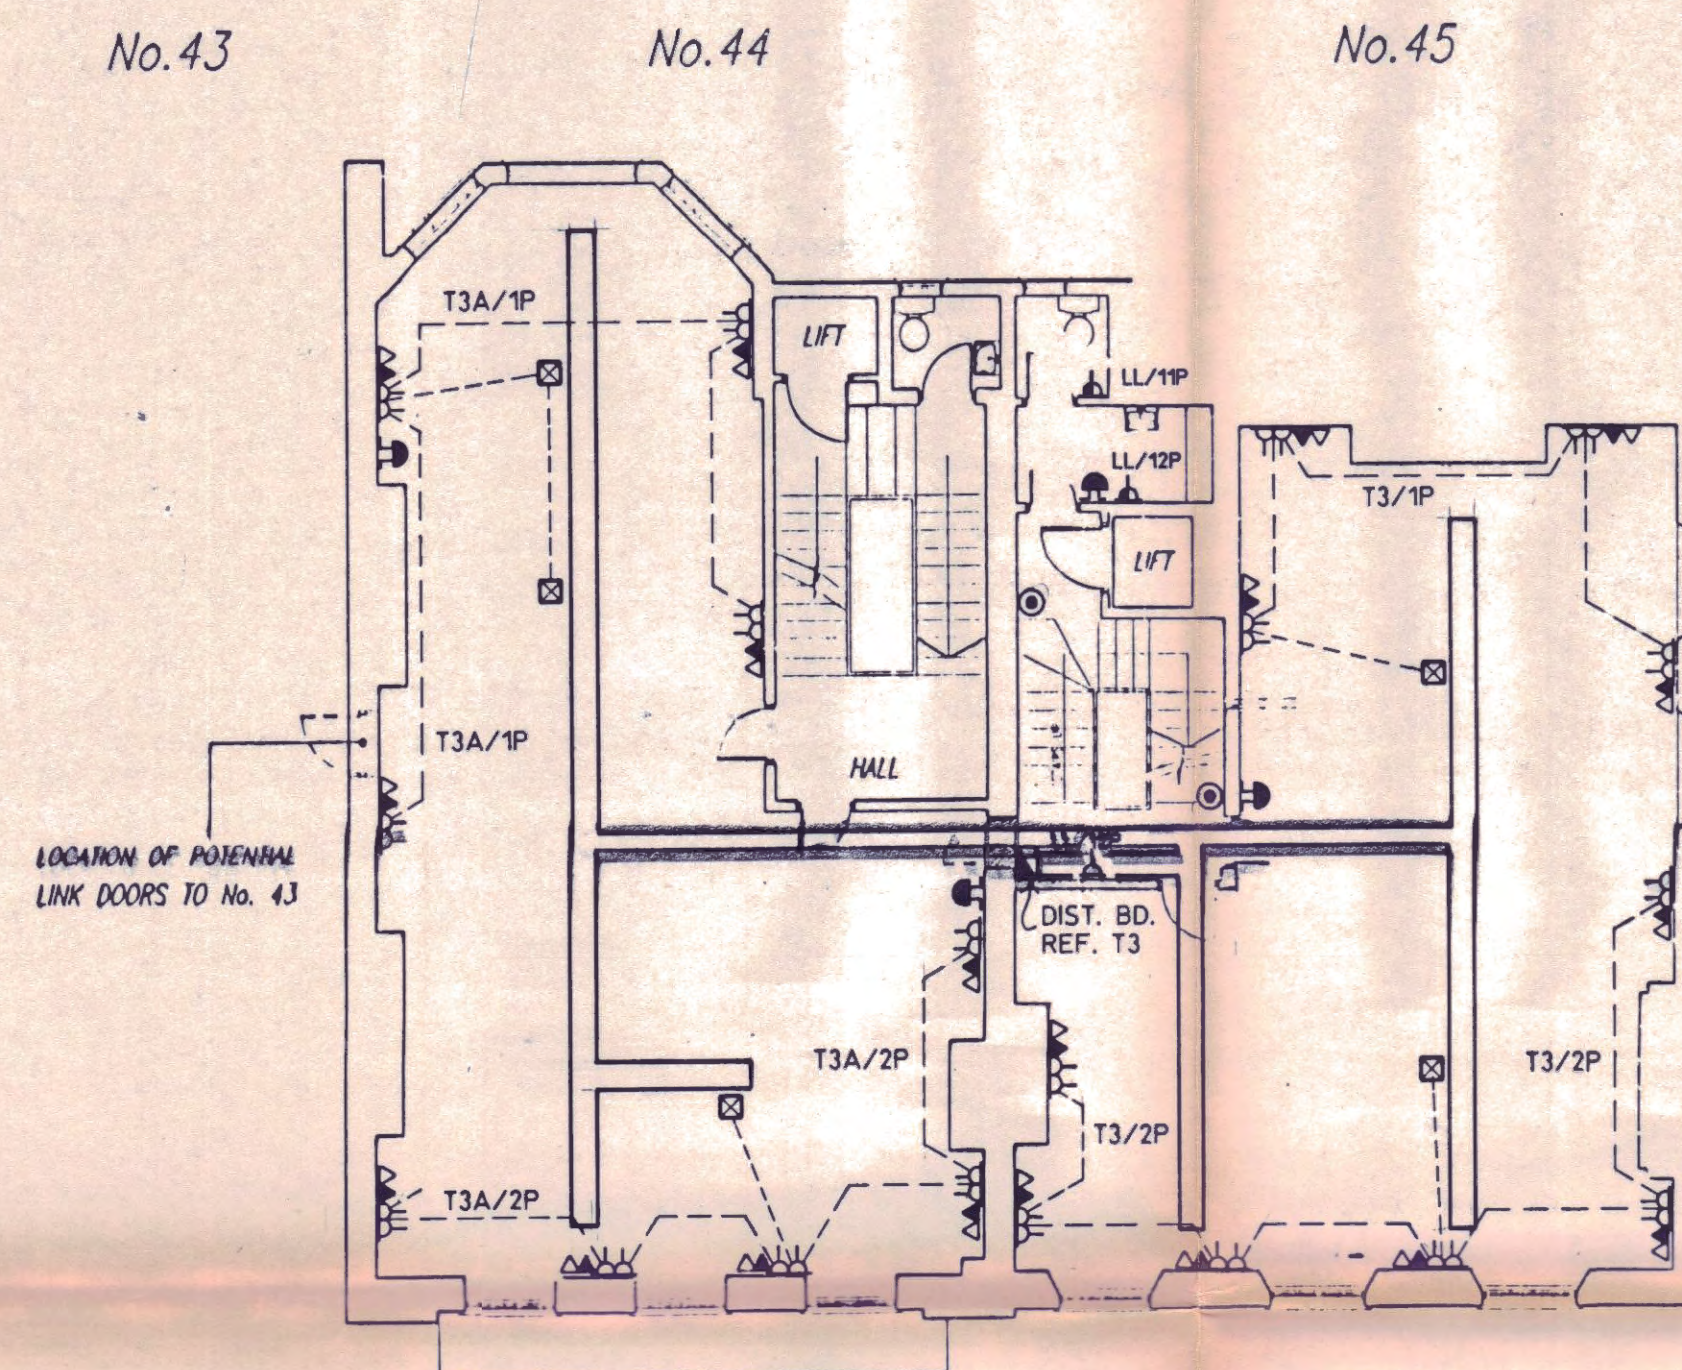

THIRD FLOOR PLAN

THIRD FLOOR
FIRE ALARM ZONE 5

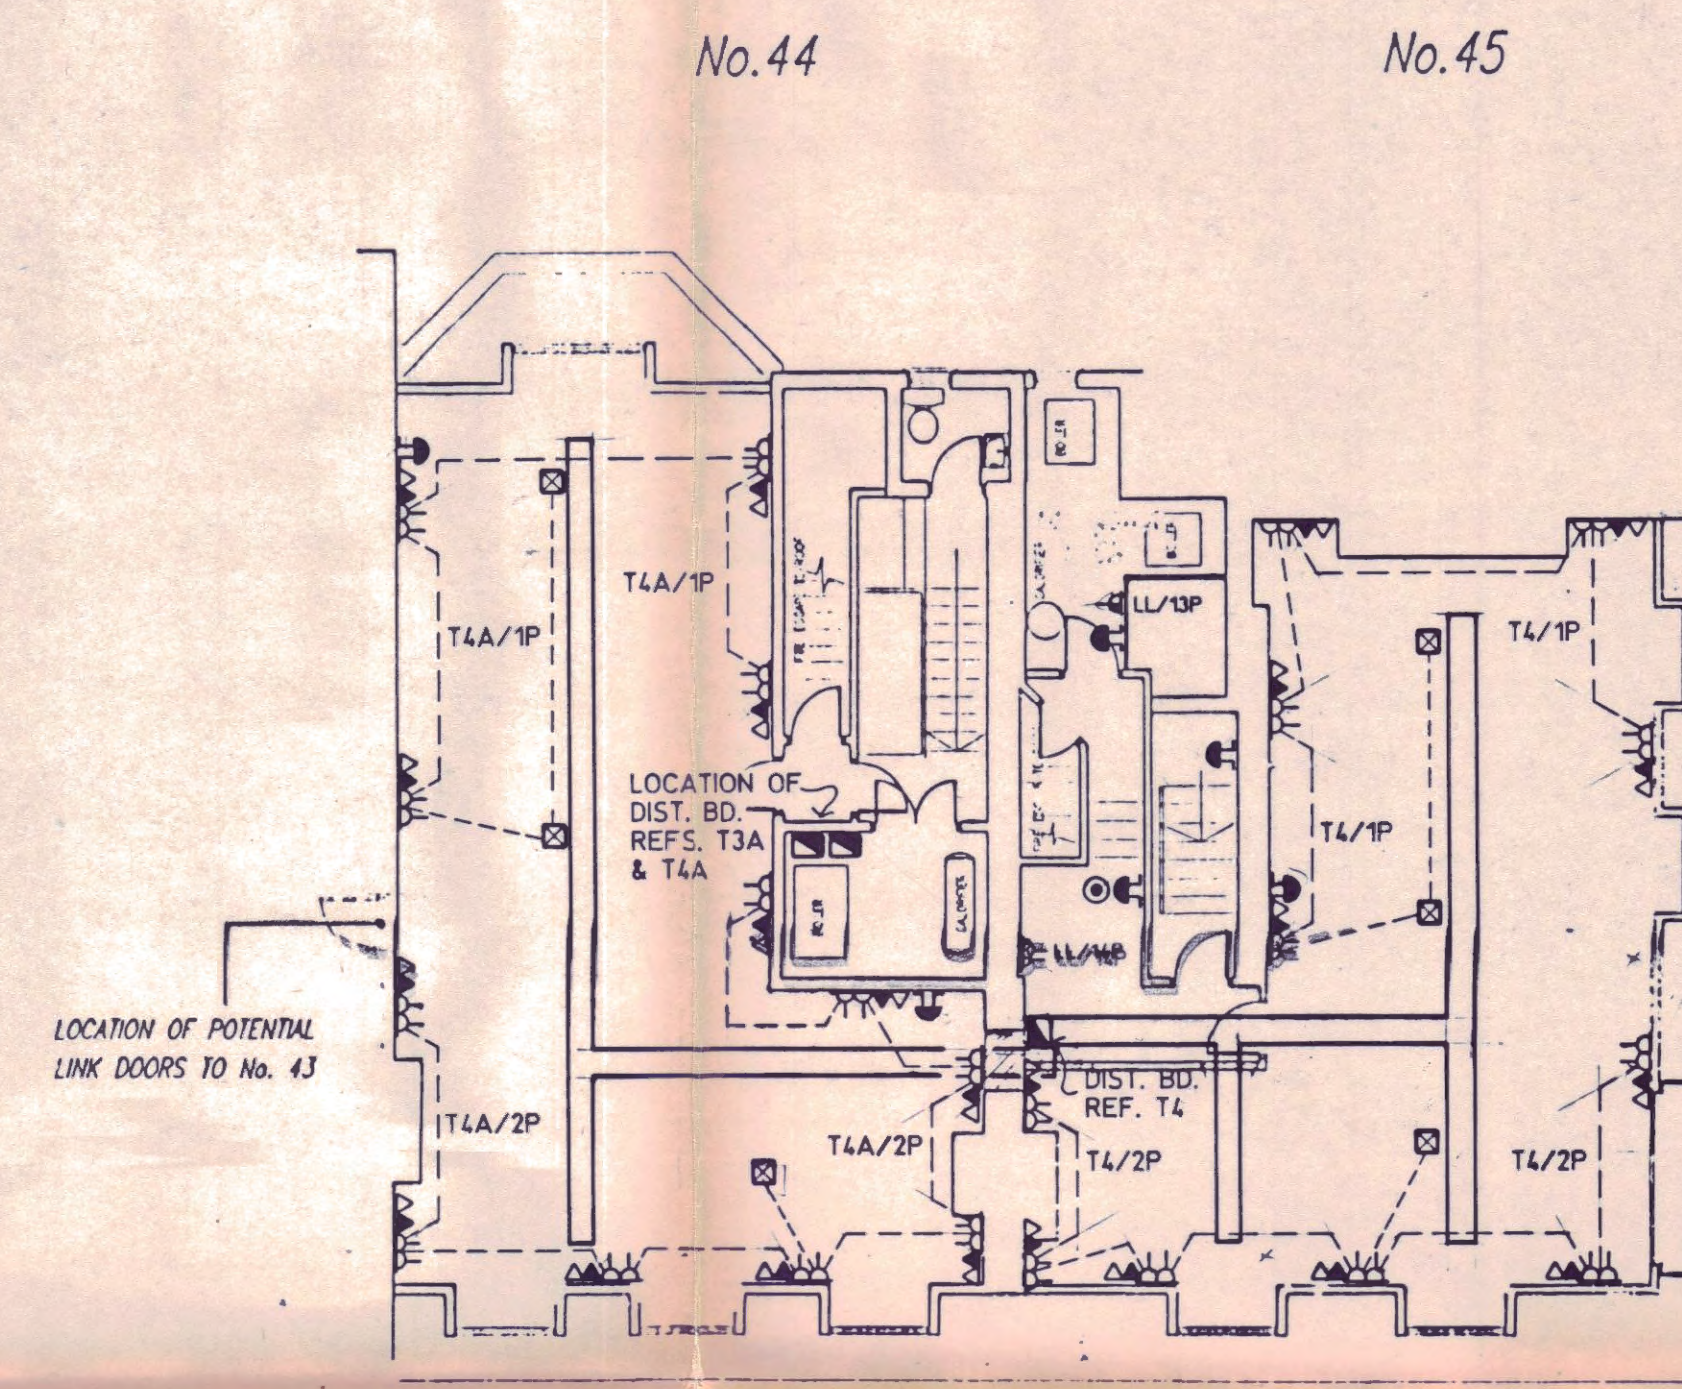

FOURTH FLOOR PLAN

FOURTH FLOOR
FIRE ALARM ZONE 6

PLANT ROOM
FIRE ALARM ZONE 7

L9602197

LONDON BOROUGH OF CAMDEN
TOWN AND COUNTRY PLANNING ACTS
17 OCT 1996
PLANS APPROVED
ON BEHALF OF THE COUNCIL