


SITE BOUNDARY

SITE BOUNDARY

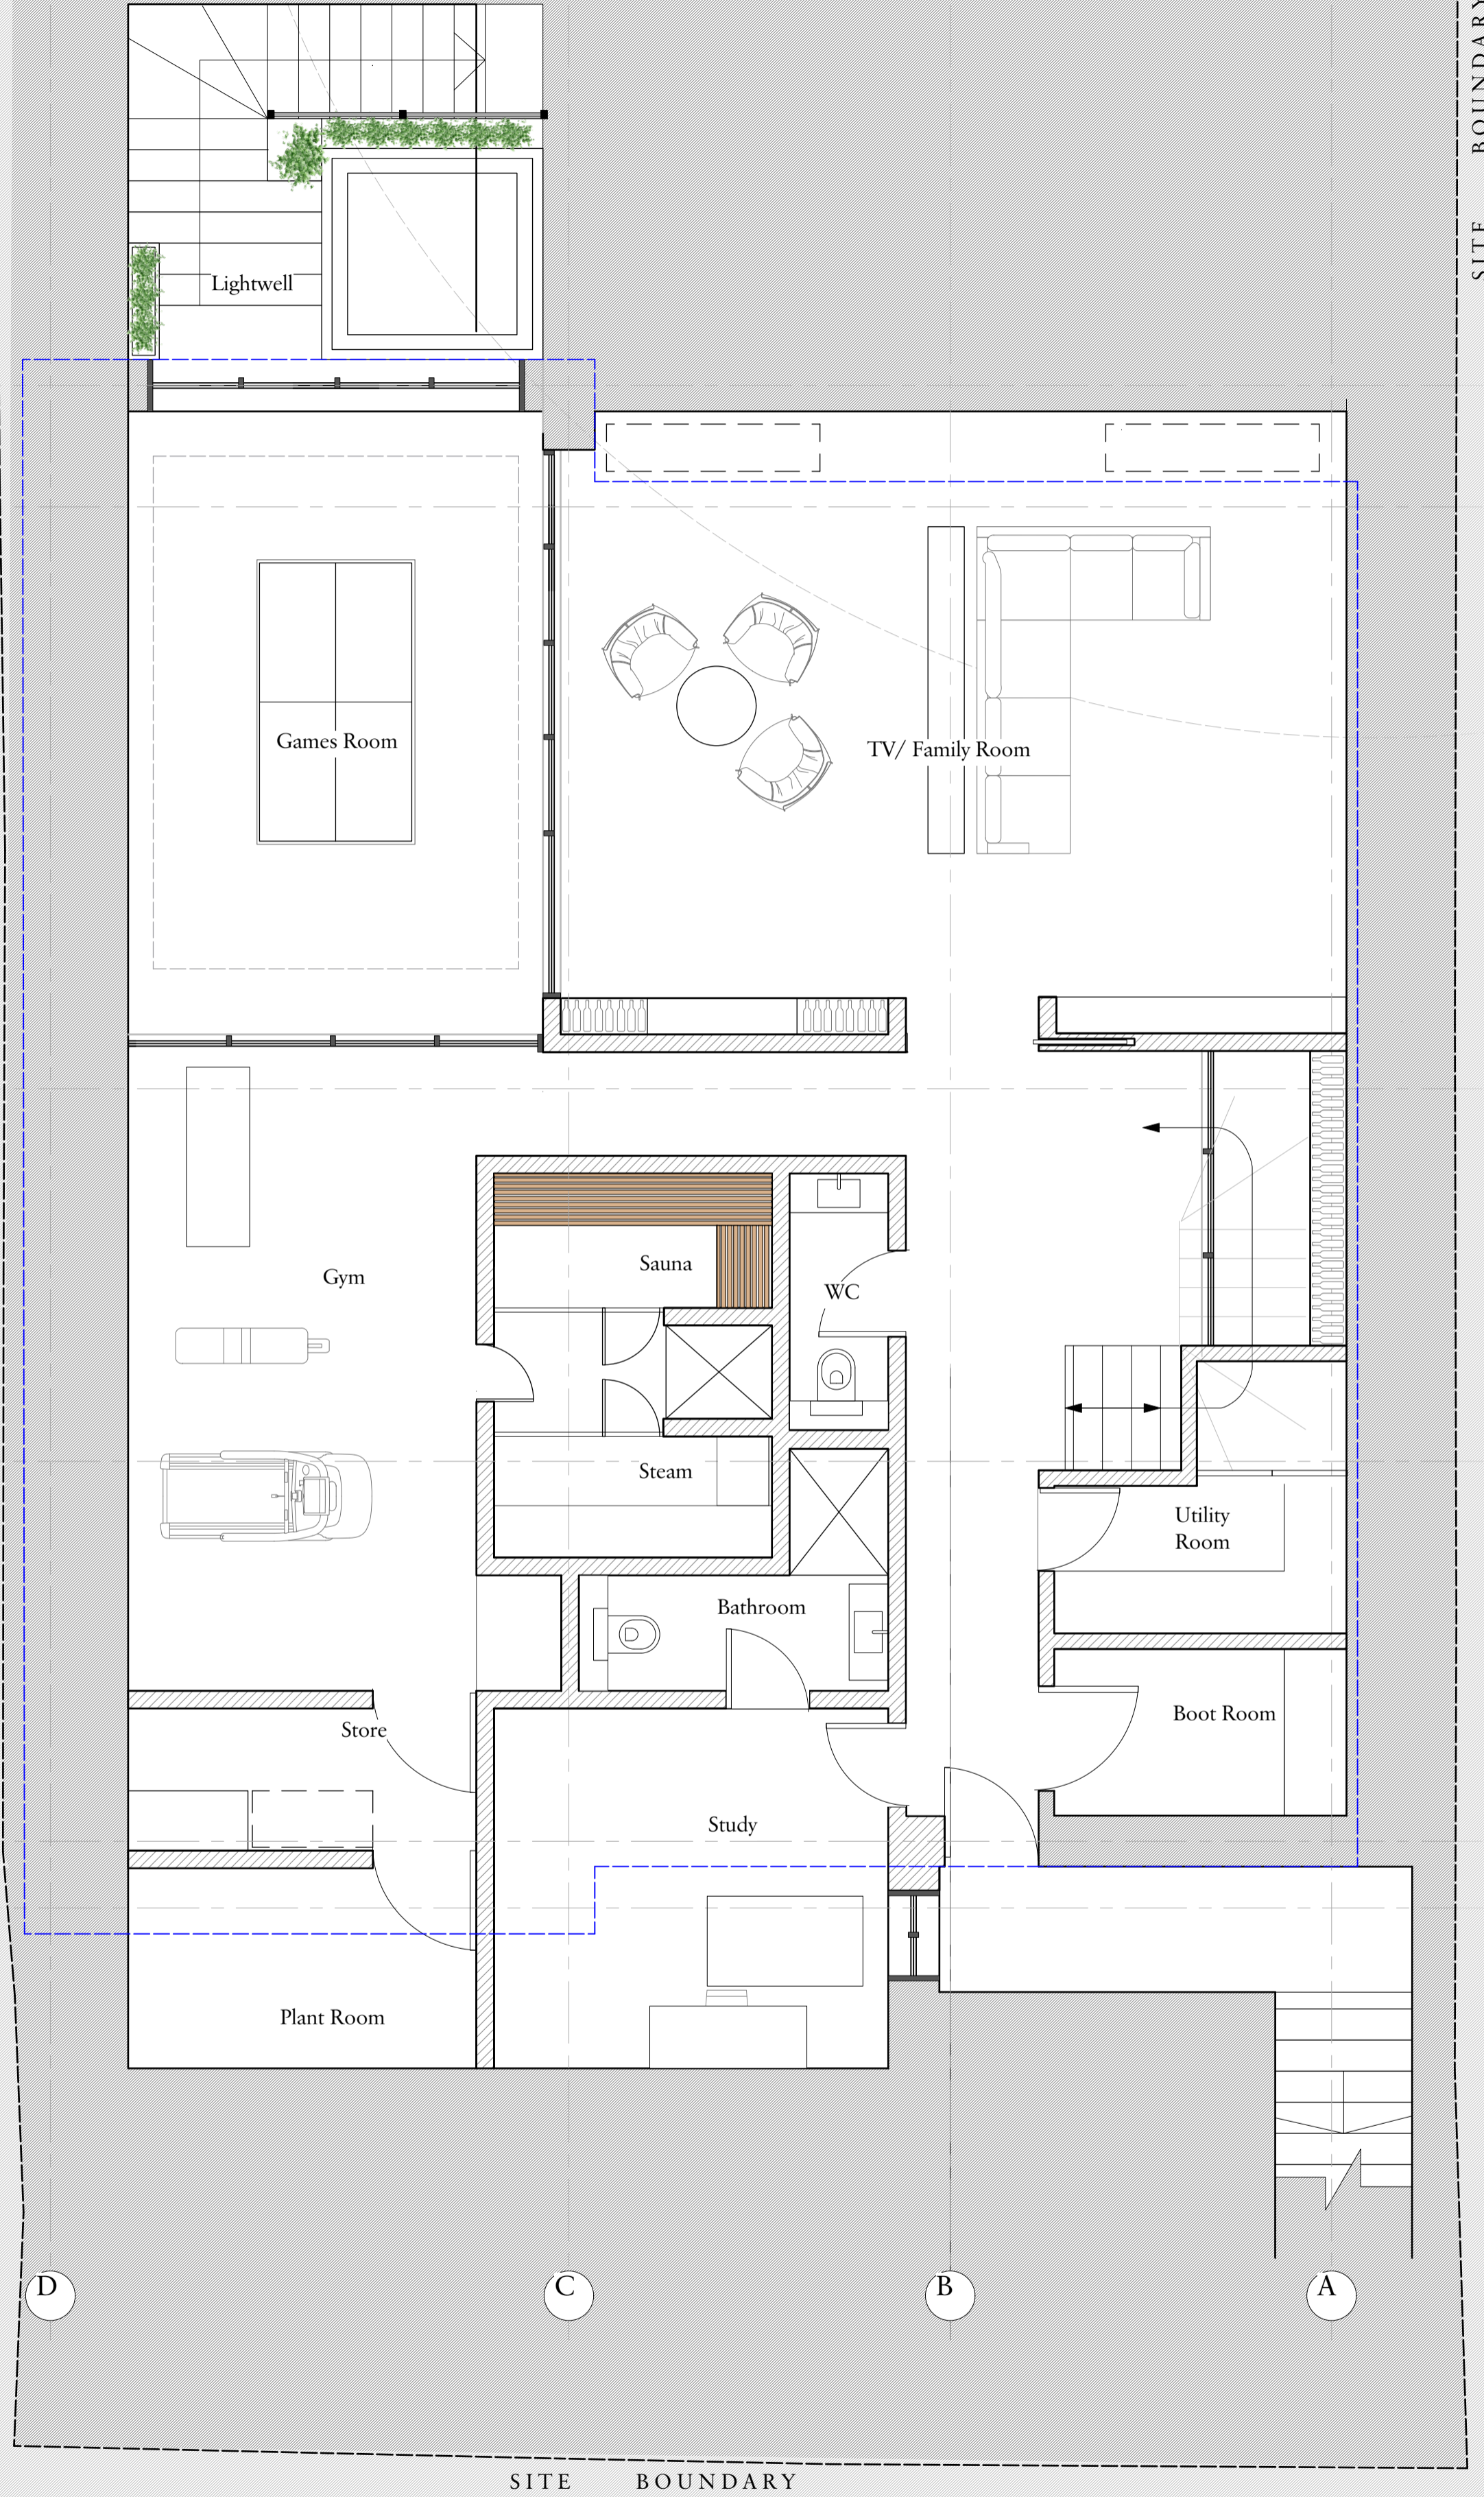

6

5

4

3

2

1

D


C

B

A

SITE BOUNDARY

NOTE:
Internal Plan Layout Indicative

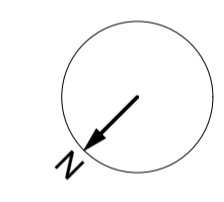

A	16/06/2020	GF footprint shown above	SI
Rev	Date	Details	By

Charlton Brown Architecture & Interiors

The Belvedere, 2 Back Lane, Hampstead, London, NW3 1HL
 Telephone +44(0)20 7794 1234
 Email office@charltonbrown.com
 Website www.charltonbrown.com

Client
 Mr & Mrs Palsson
 Project
 Copper Beech House, 5b Prince Arthur Rd.

Drawing Title
 Proposed Basement Plan

Date	Drawn	Checked
02/02/2020	SI	CP

Scale
 1:100 @A1 / 1:200 @A3

Issue Status
FOR PLANNING

Project Number	Drawing Number	Revision
1908	1908-AP 06	A

