

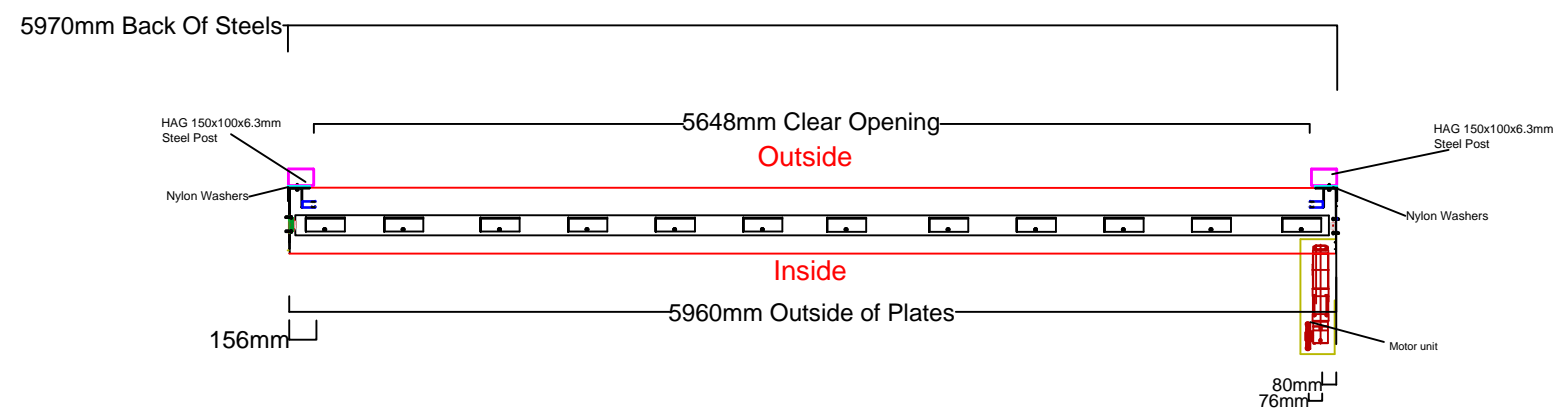
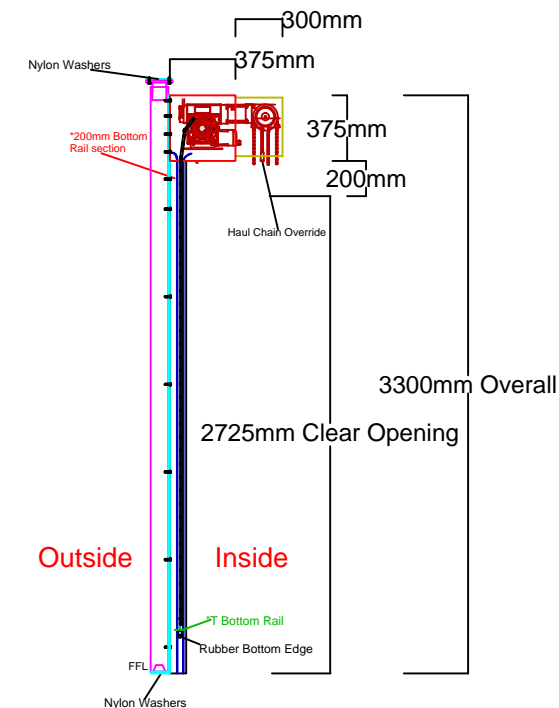


Shutter Ref/No: Residents Parking

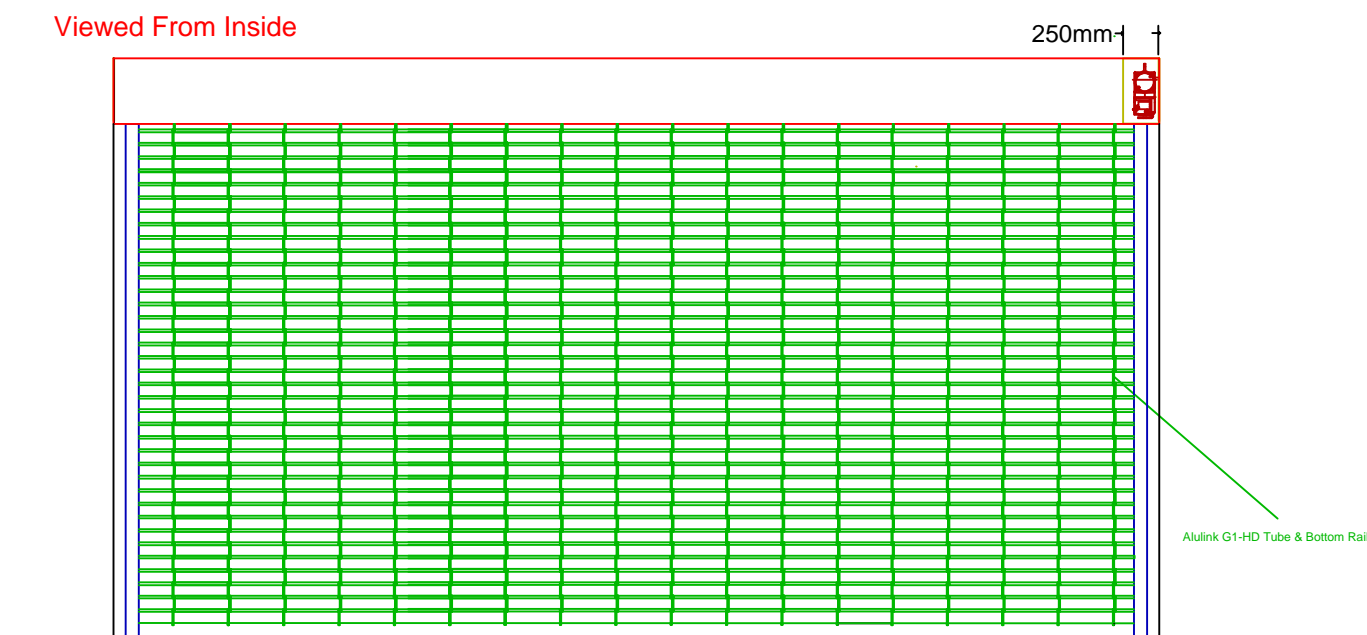

End Guide Detail

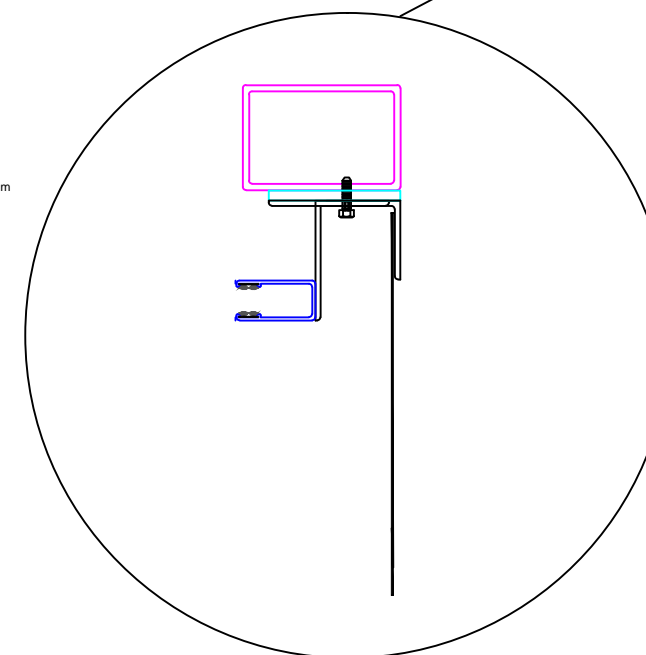

Product Ref: Alulink G1-HD Car Park Shutter
Operation: GFA Three Phase 100% Rated Flange Mount Industrial Motor
Operator: (TBA)
Fixing: Face Fixed to Steel Posts
Finish: (TBA)
Canopy & Motor Cover: (TBA)
Extra's: (TBA)
Power Requirements: 415V 16 AMP Three Phase Supply. Client to provide Blue 5 pin socket, Within 600mm Of Opening

Notes:
Full Width Of The Shutter Is Required For Maintenance

Scale: NTS

Sign.....

Print.....

Date.....

Disclamier

HAG operates a policy of continuous improvements, product specifcation may change, and it is advisable to consult with HAG technical advisors Before specifying or ordering

HAG
THE DOOR SPECIALISTS

HAG, 1 OAK LANE, FISHPONDS,
BRISTOL BS5 7UY.
TEL 0117 9654 888
EMAIL INFO@HAG.CO.UK

SECURITY DOORS
FIRE DOORS
AUTOMATIC DOORS
ENVIRONMENTAL DOORS
WWW.HAG.CO.UK

Drawn By: CK

Contractor: Bouygues

Date: 16/04/20

Site Ref: Mount Pleasant

Drawing No: BMP02