
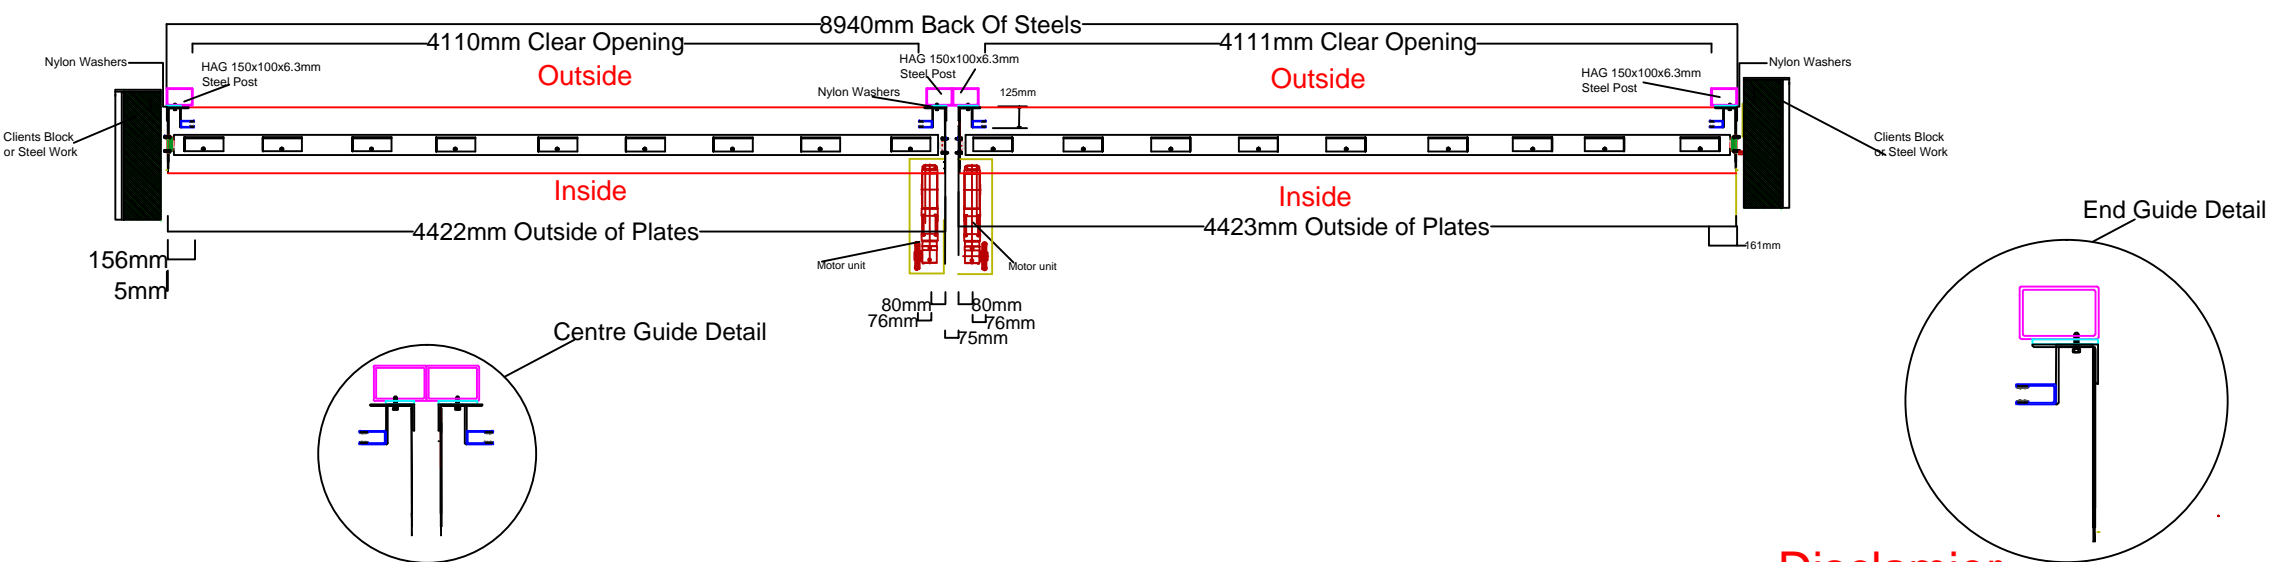


Shutter Ref/No: Main Entrance

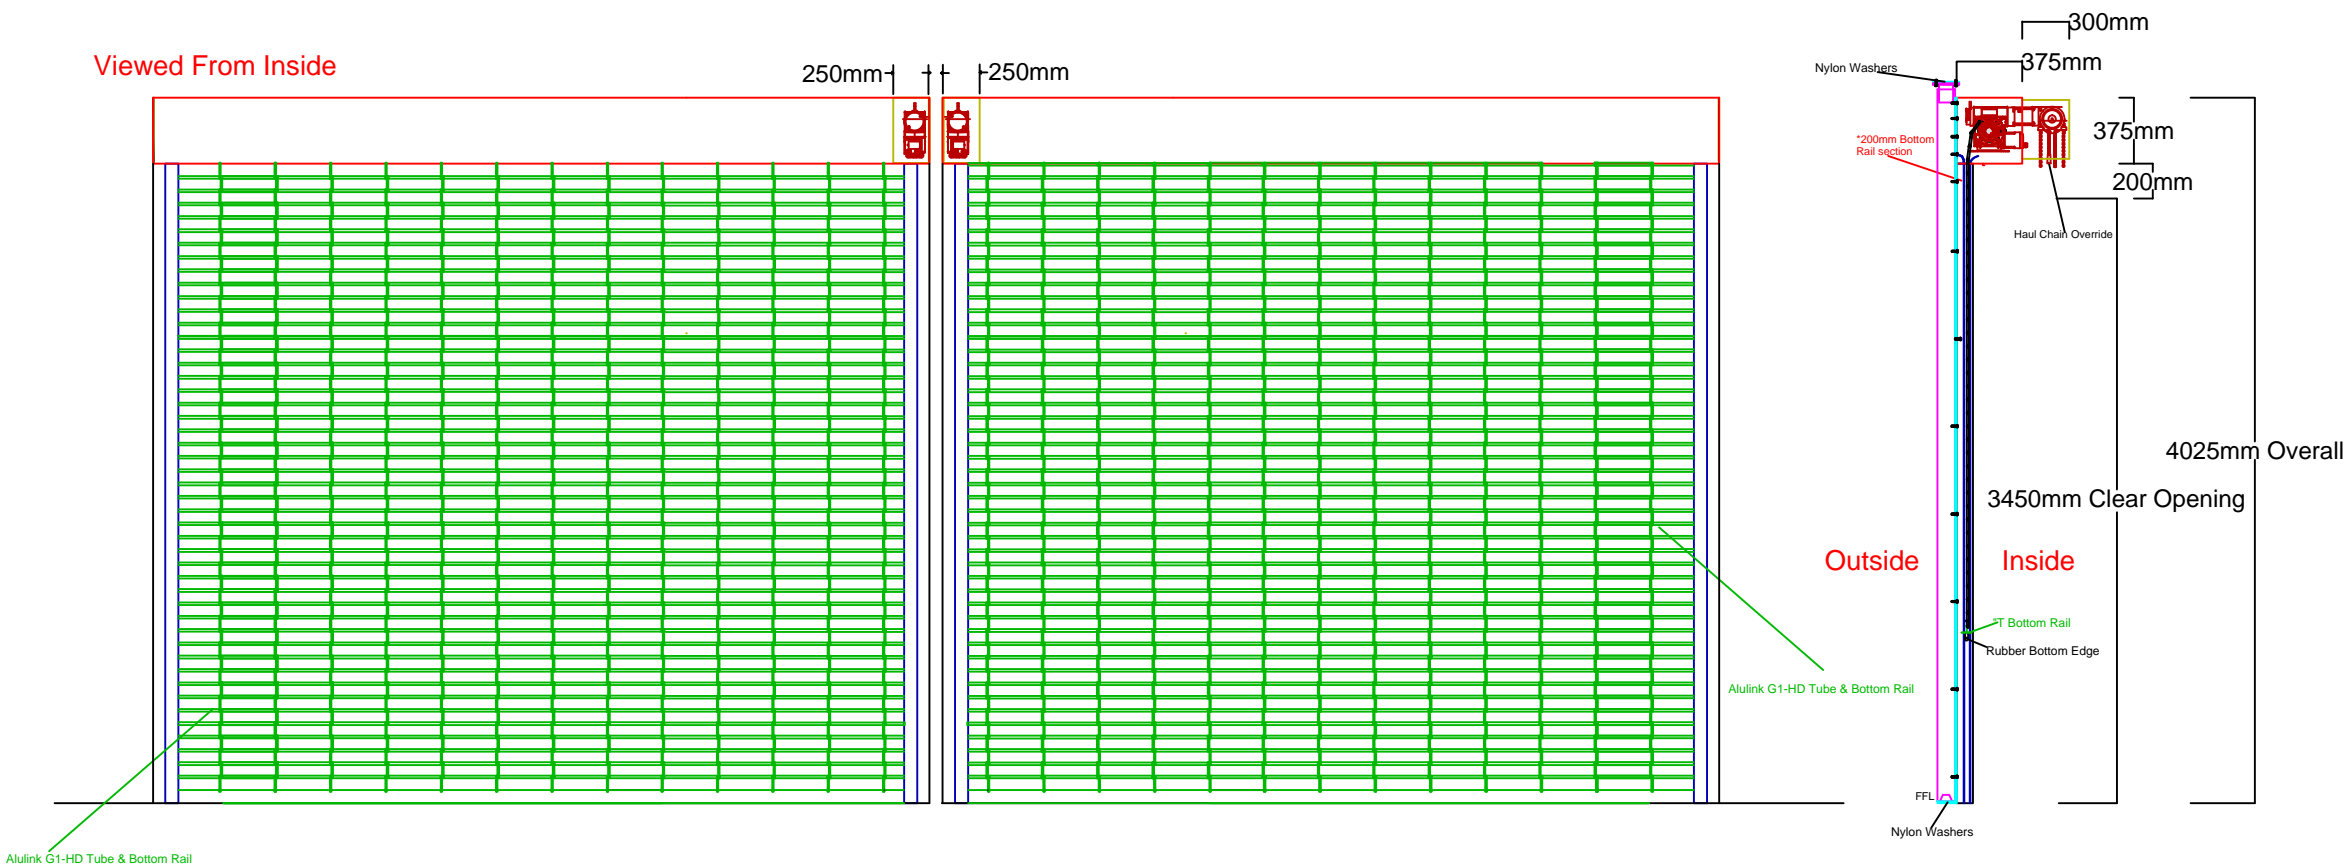

**HAG**  
THE DOOR SPECIALISTS

HAG, 1 OAK LANE, FISHPONDS,  
BRISTOL BS5 7UY.  
TEL 0117 9654 888  
EMAIL INFO@HAG.CO.UK

**Product Ref:** Alulink G1-HD Car Park Shutter  
**Operation:** GFA Three Phase 100% Rated Flange Mount Industrial Motor  
**Operator:** (TBA)  
**Fixing:** Face Fixed to Steel Posts  
**Finish:** (TBA)  
**Canopy & Motor Cover:** (TBA)  
**Extra's:** (TBA)  
**Power Requirements:** 415V 16 AMP Three Phase Supply. Client to provide Blue 5 pin socket, Within 600mm Of Opening

**Notes:**  
Full Width Of The Shutter Is Required For Maintenance

Scale: NTS

Sign.....

Print.....

Date.....

Disclamier

HAG operates a policy of continuous improvements, product specifcation may change, and it is advisable to consult with HAG technical advisors Before specifying or ordering

SECURITY DOORS  
FIRE DOORS  
AUTOMATIC DOORS  
ENVIRONMENTAL DOORS  
**WWW.HAG.CO.UK**

Drawn By: CK	Contractor: Bouygues	
Date: 16/04/20	Site Ref: Mount Pleasant	Drawing No: BMP01