


Drg No. <i>HC 1666/5</i> Scale Drawn by Date:	Job <i>62 CAMDEN RD.</i> Title <i>3P FLAT. / 1st Fl.</i>	BOROUGH OF CAMDEN Department of Architecture & Surveying Town Hall High Holborn WC1V 7BG Tel: 01 405 3411 ext.
--------------------------------------------------------	-------------------------------------------------------------	---

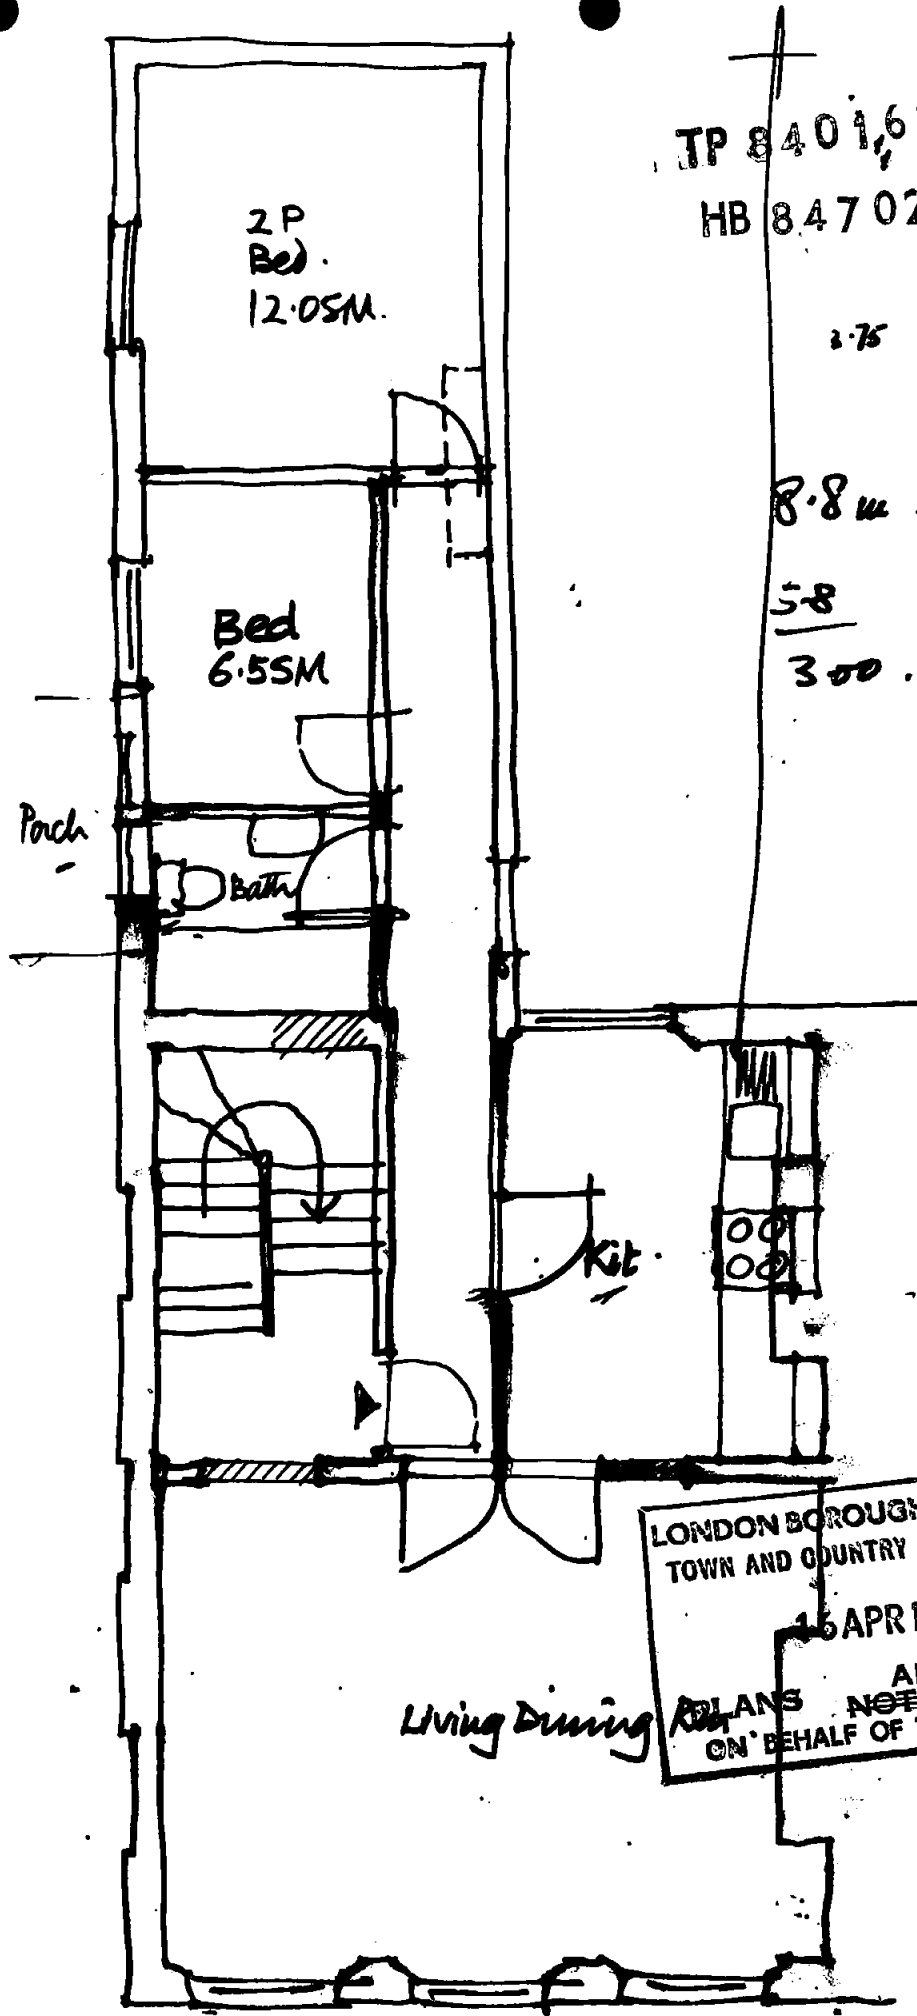

TP 8401,675 R2
 HB 8470265 R2

2.75
 8.8 m.
 5.8
 3.00

3.75
 1.80
 .300

 5.85

LONDON BOROUGH OF CAMDEN
 TOWN AND COUNTRY PLANNING ACTS
 16 APR 1986
 PLANS ~~NOT APPROVED~~
 ON BEHALF OF THE COUNCIL

62 Camden Rd.
Proposed 1st Floor.
31. May. 1985
Reduced from 1:50

FIRST FLOOR 68m²