
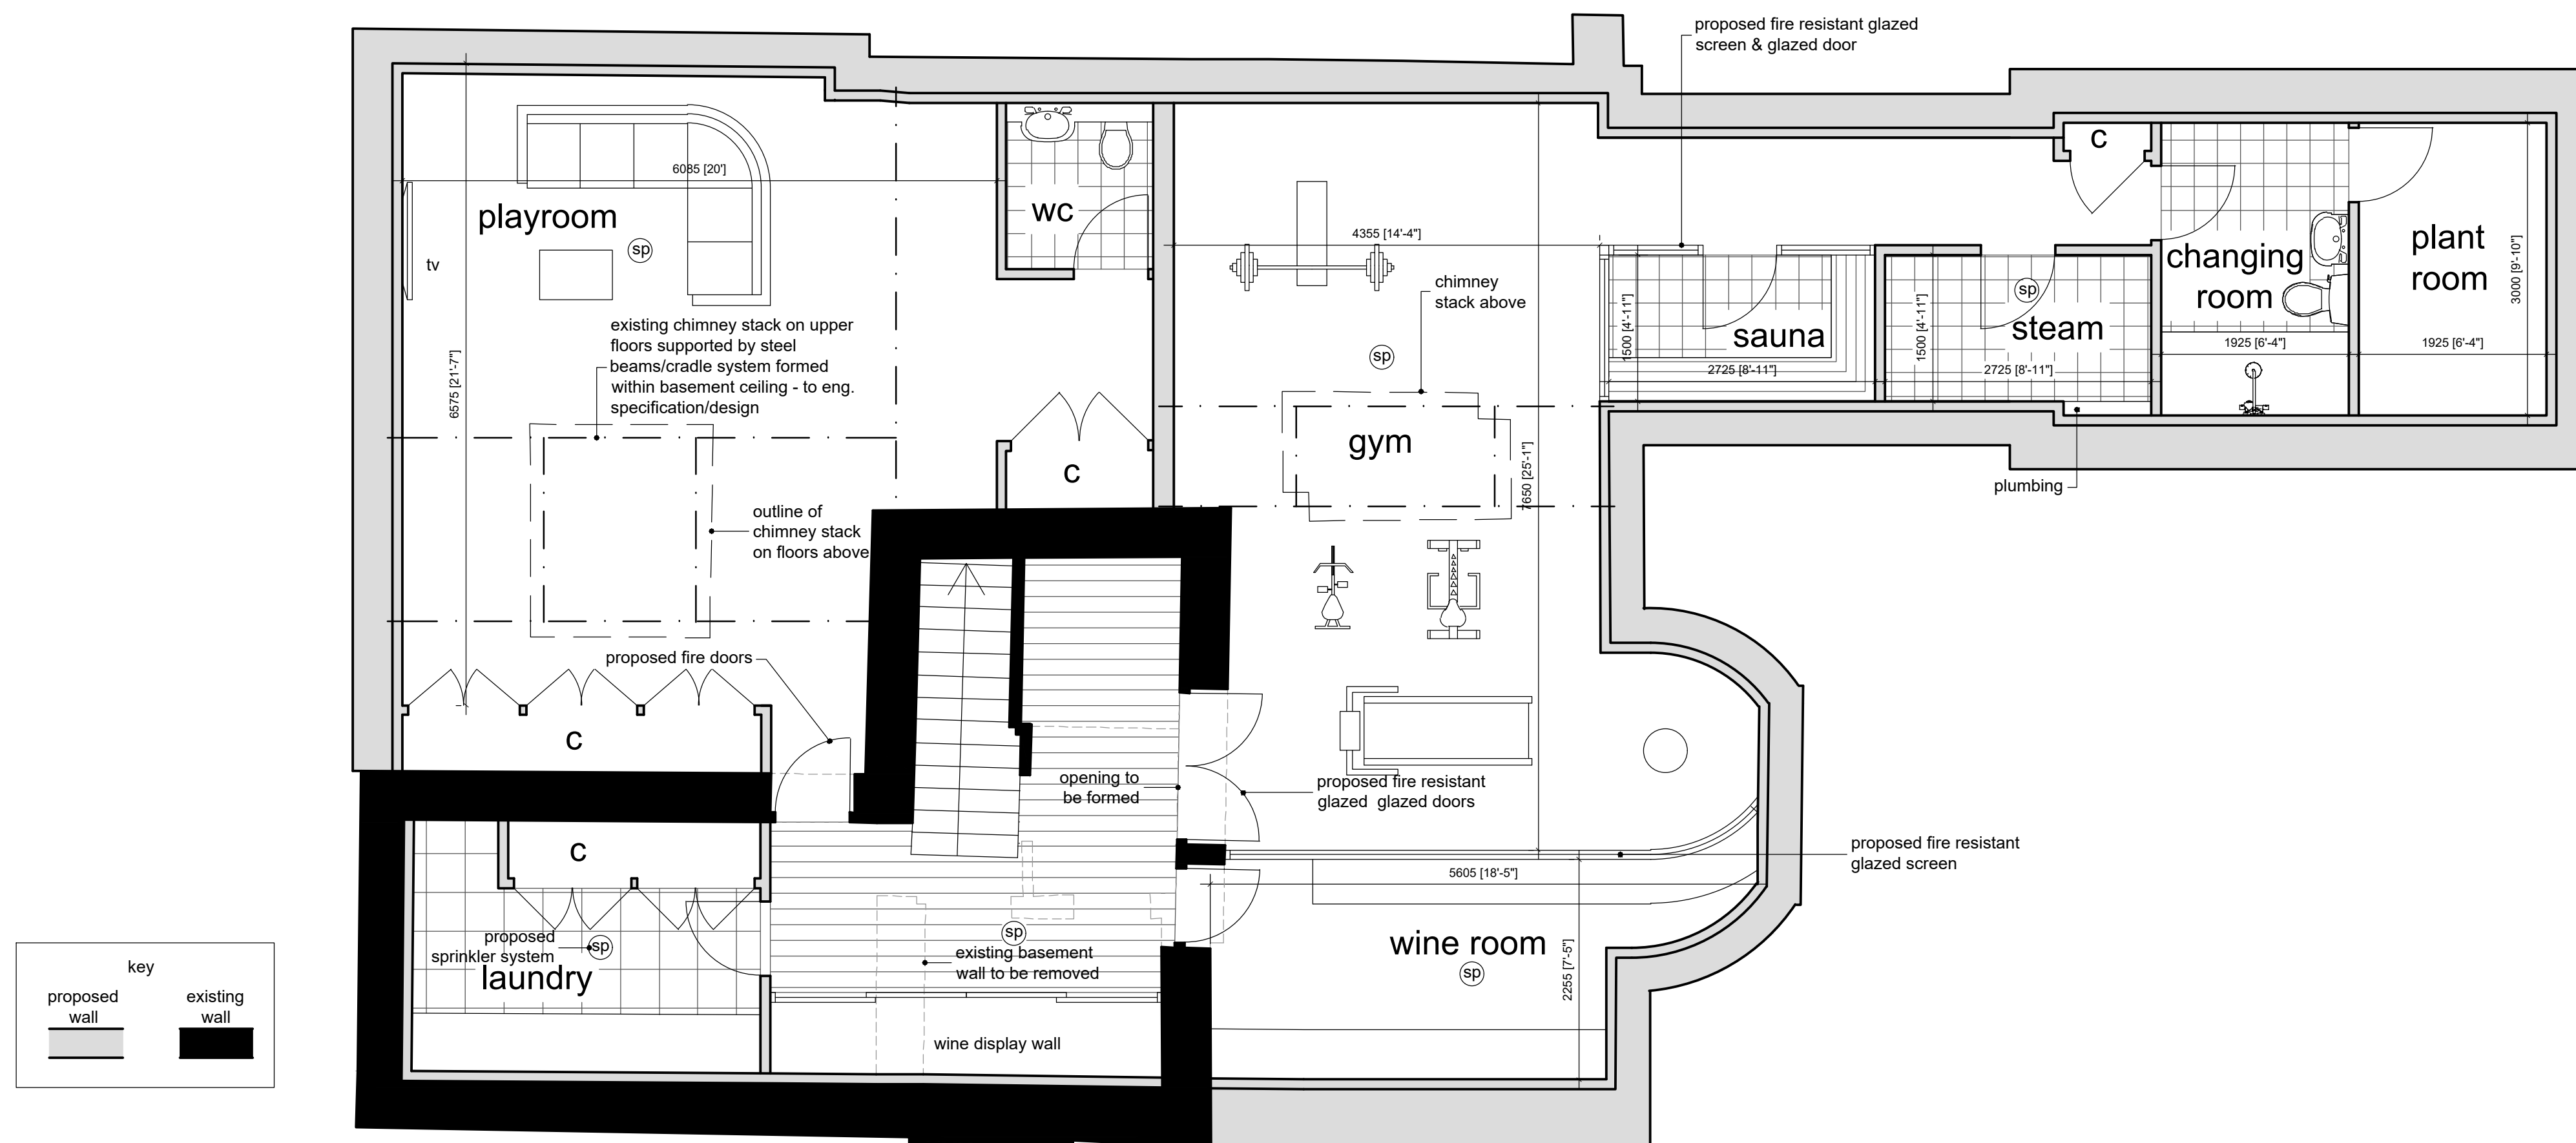


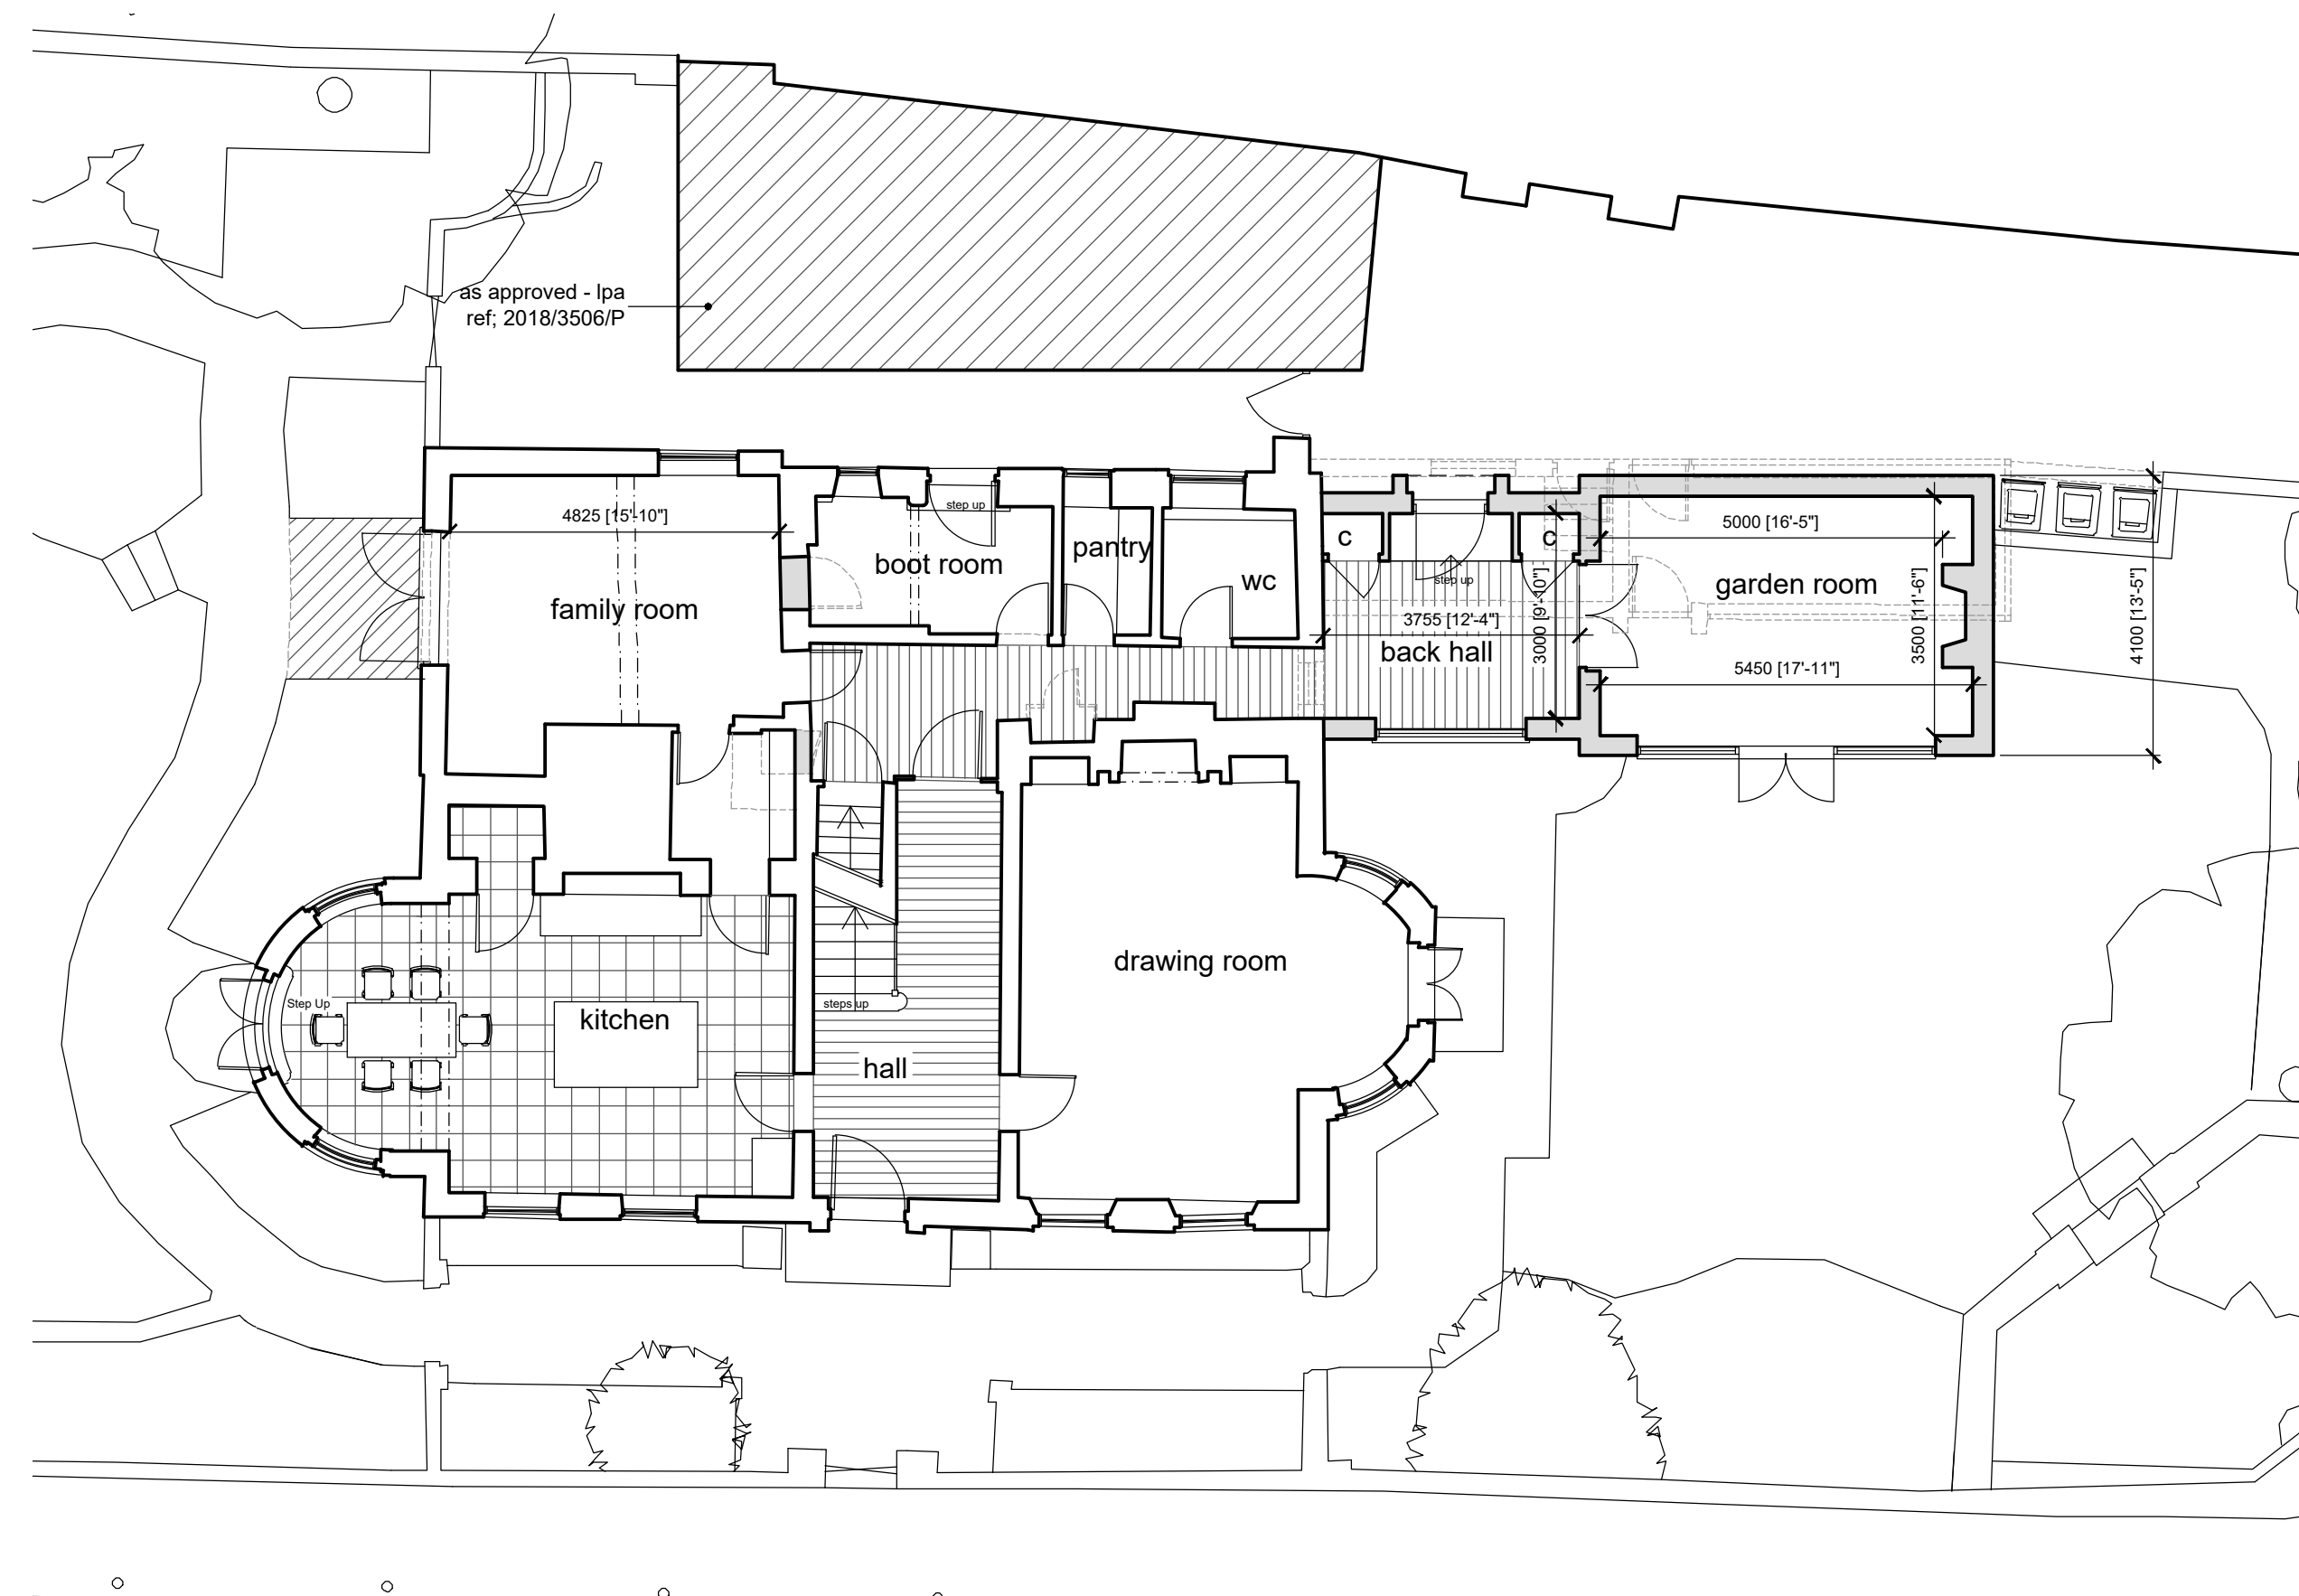

1:2500	0		50m	100m	200m
1:1250	0		25m	50m	100m
1:500	0	5m	10m	20m	40m
1:200	0	2m	4m	8m	16m
1:100	0	1m	2m	4m	8m
1:50	0	0.5m	1m	2m	4m

notes:

any discrepancies should be reported immediately

all dimensions should be checked on site prior to commencement of work

site/survey based on ordnance survey information provided by prodart systems plc, (www.promap.co.uk) prodart does not guarantee that all past or current uses or features will be identified in the product

the product does not give details about the actual state or condition of the site nor should it be used or taken to indicate or exclude actual suitability or unsuitability of the site for any particular purpose, or relied upon for determining suitability or value, or used as a substitute for any physical investigation or inspection.

drawings to be read in accordance with the dwelling emission rate (der/ter) calculation. the building must be built 'as designed' meeting the criteria set for air permeability.

© HERTFORD PLANNING SERVICE

note

when printing off pdf's.

it is the responsibility of the user to verify that the resulting prints are to scale on the appropriate sized sheet.

also that the scale bars on the plan measure correctly.

 Architecture & Planning		Hertford Planning Service
Westgate House, 37-41 Castle Street, Hertford, Herts SG14 1HH Tel: 01992 552173 Fax: 01992 587643 Email: contact@hertfordplanning.co.uk www.hertfordplanning.co.uk		
 Chartered Institute of Architectural Technologists		
Description		
Project	Vine House Hampstead Village NW3 1AB	
Drawing	PROPOSED Basement Floor Plan & Section	
Date	20/05/2020	
Scale	1:50; 1:100	
Sheet size	A1	
Drawn	GPS	
13441-P009-E		