



EXISTING 1:100

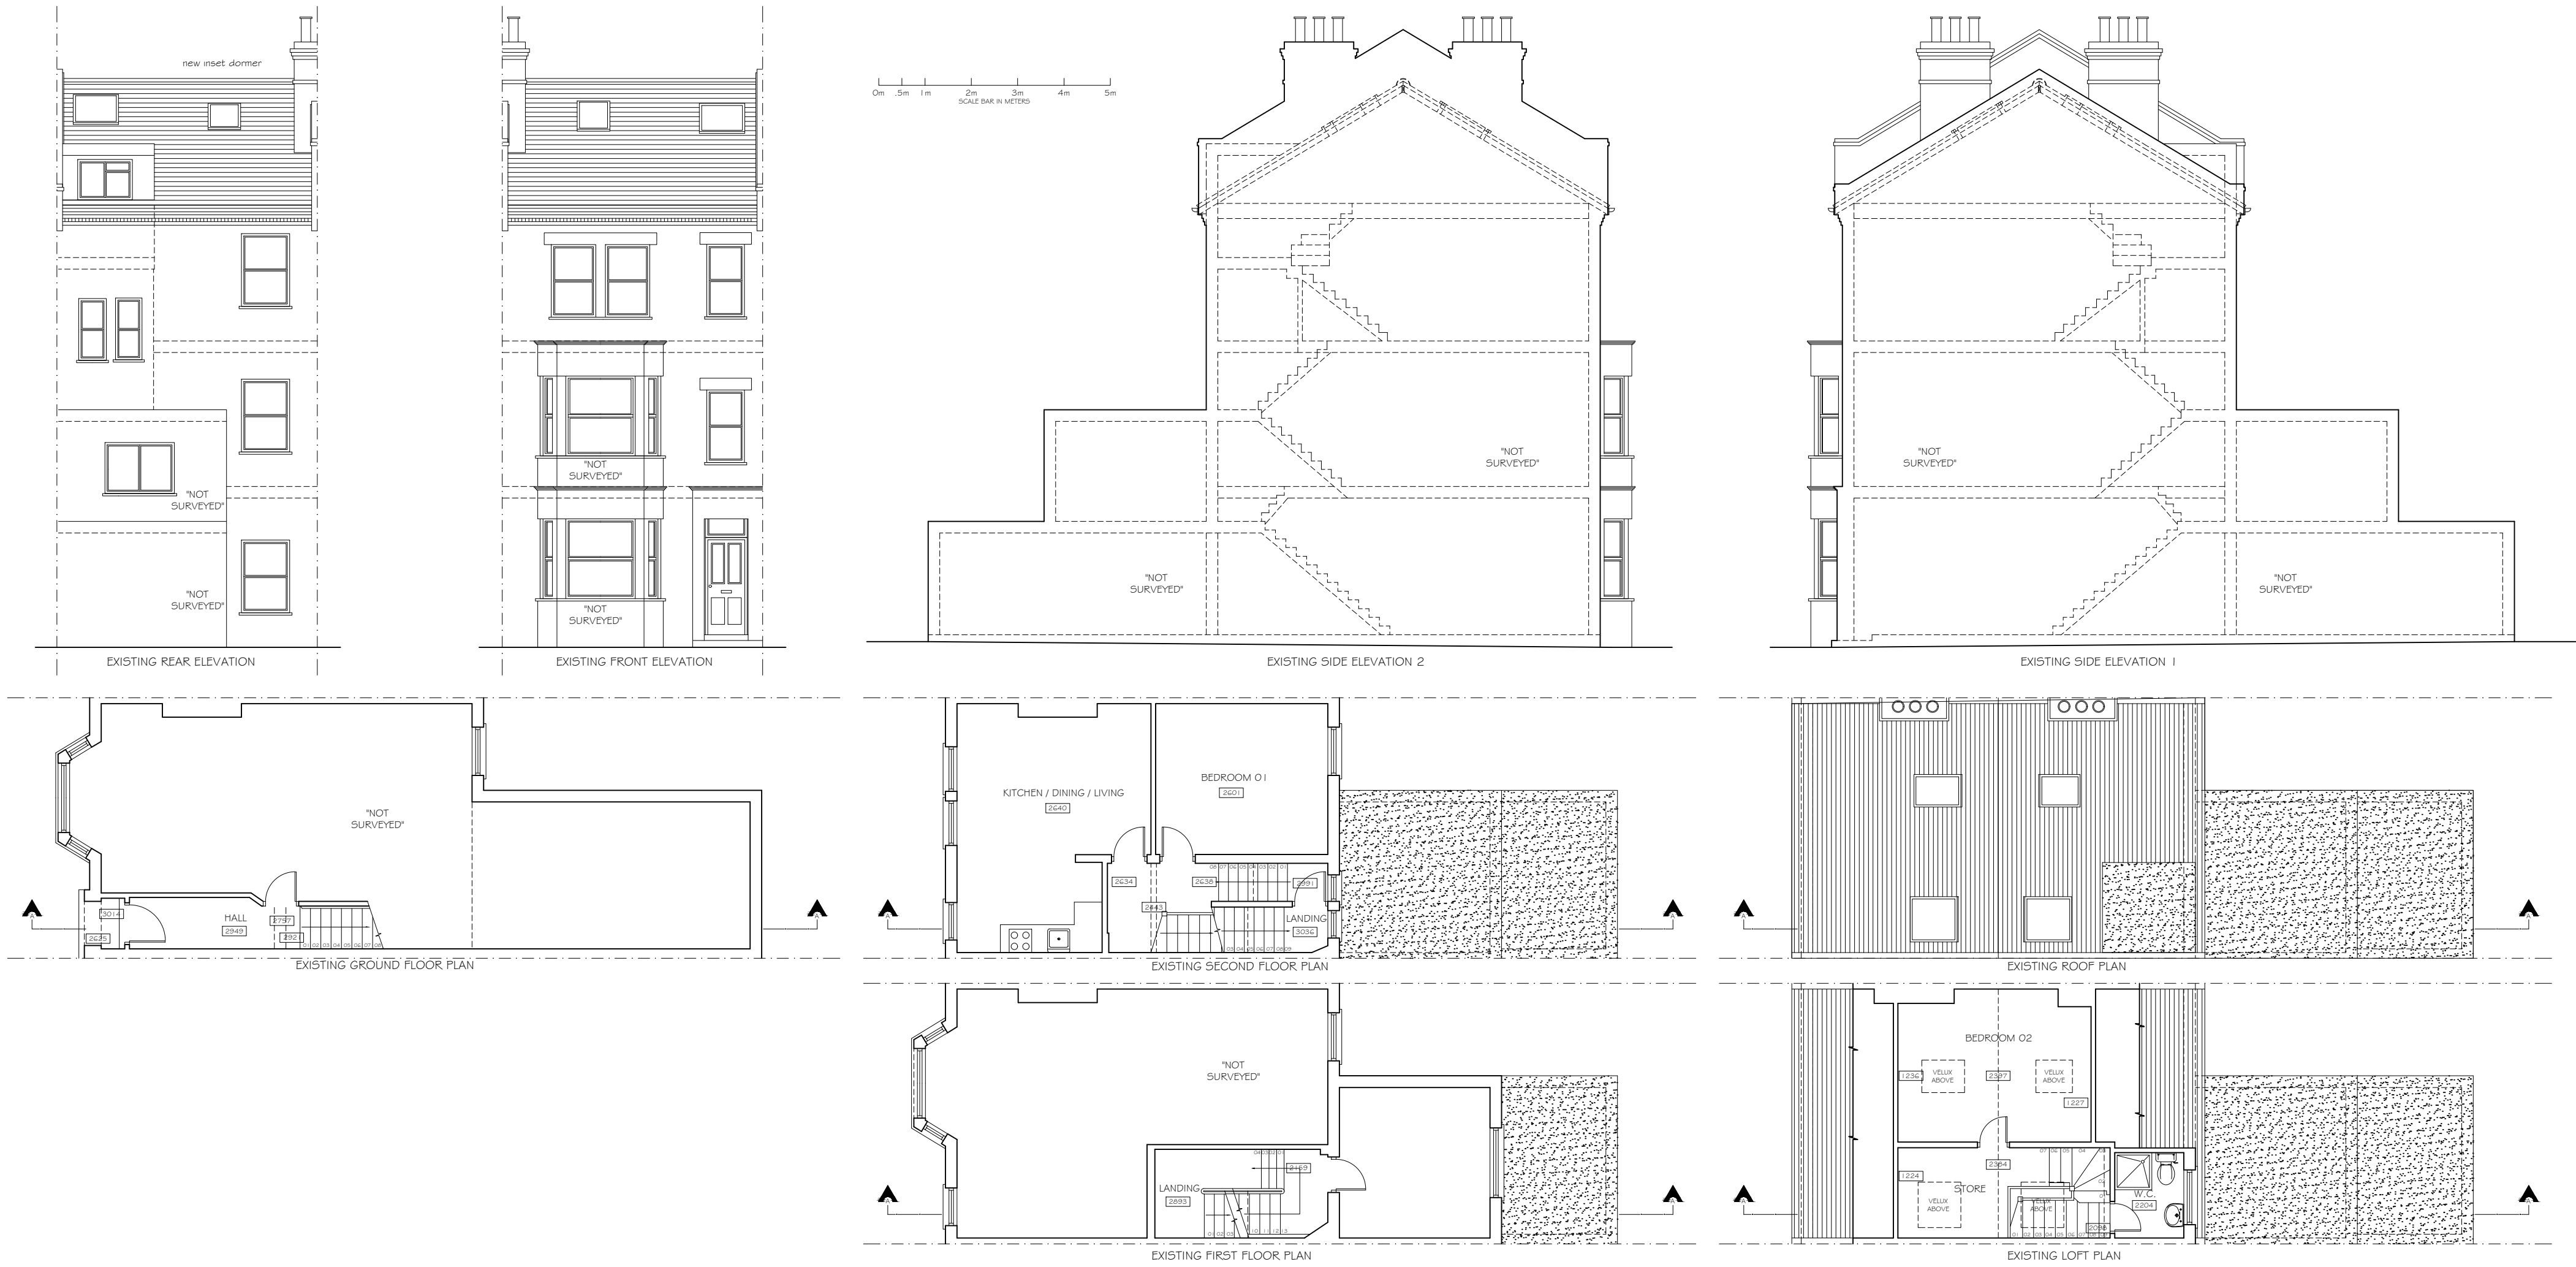

PROPOSED 1:100

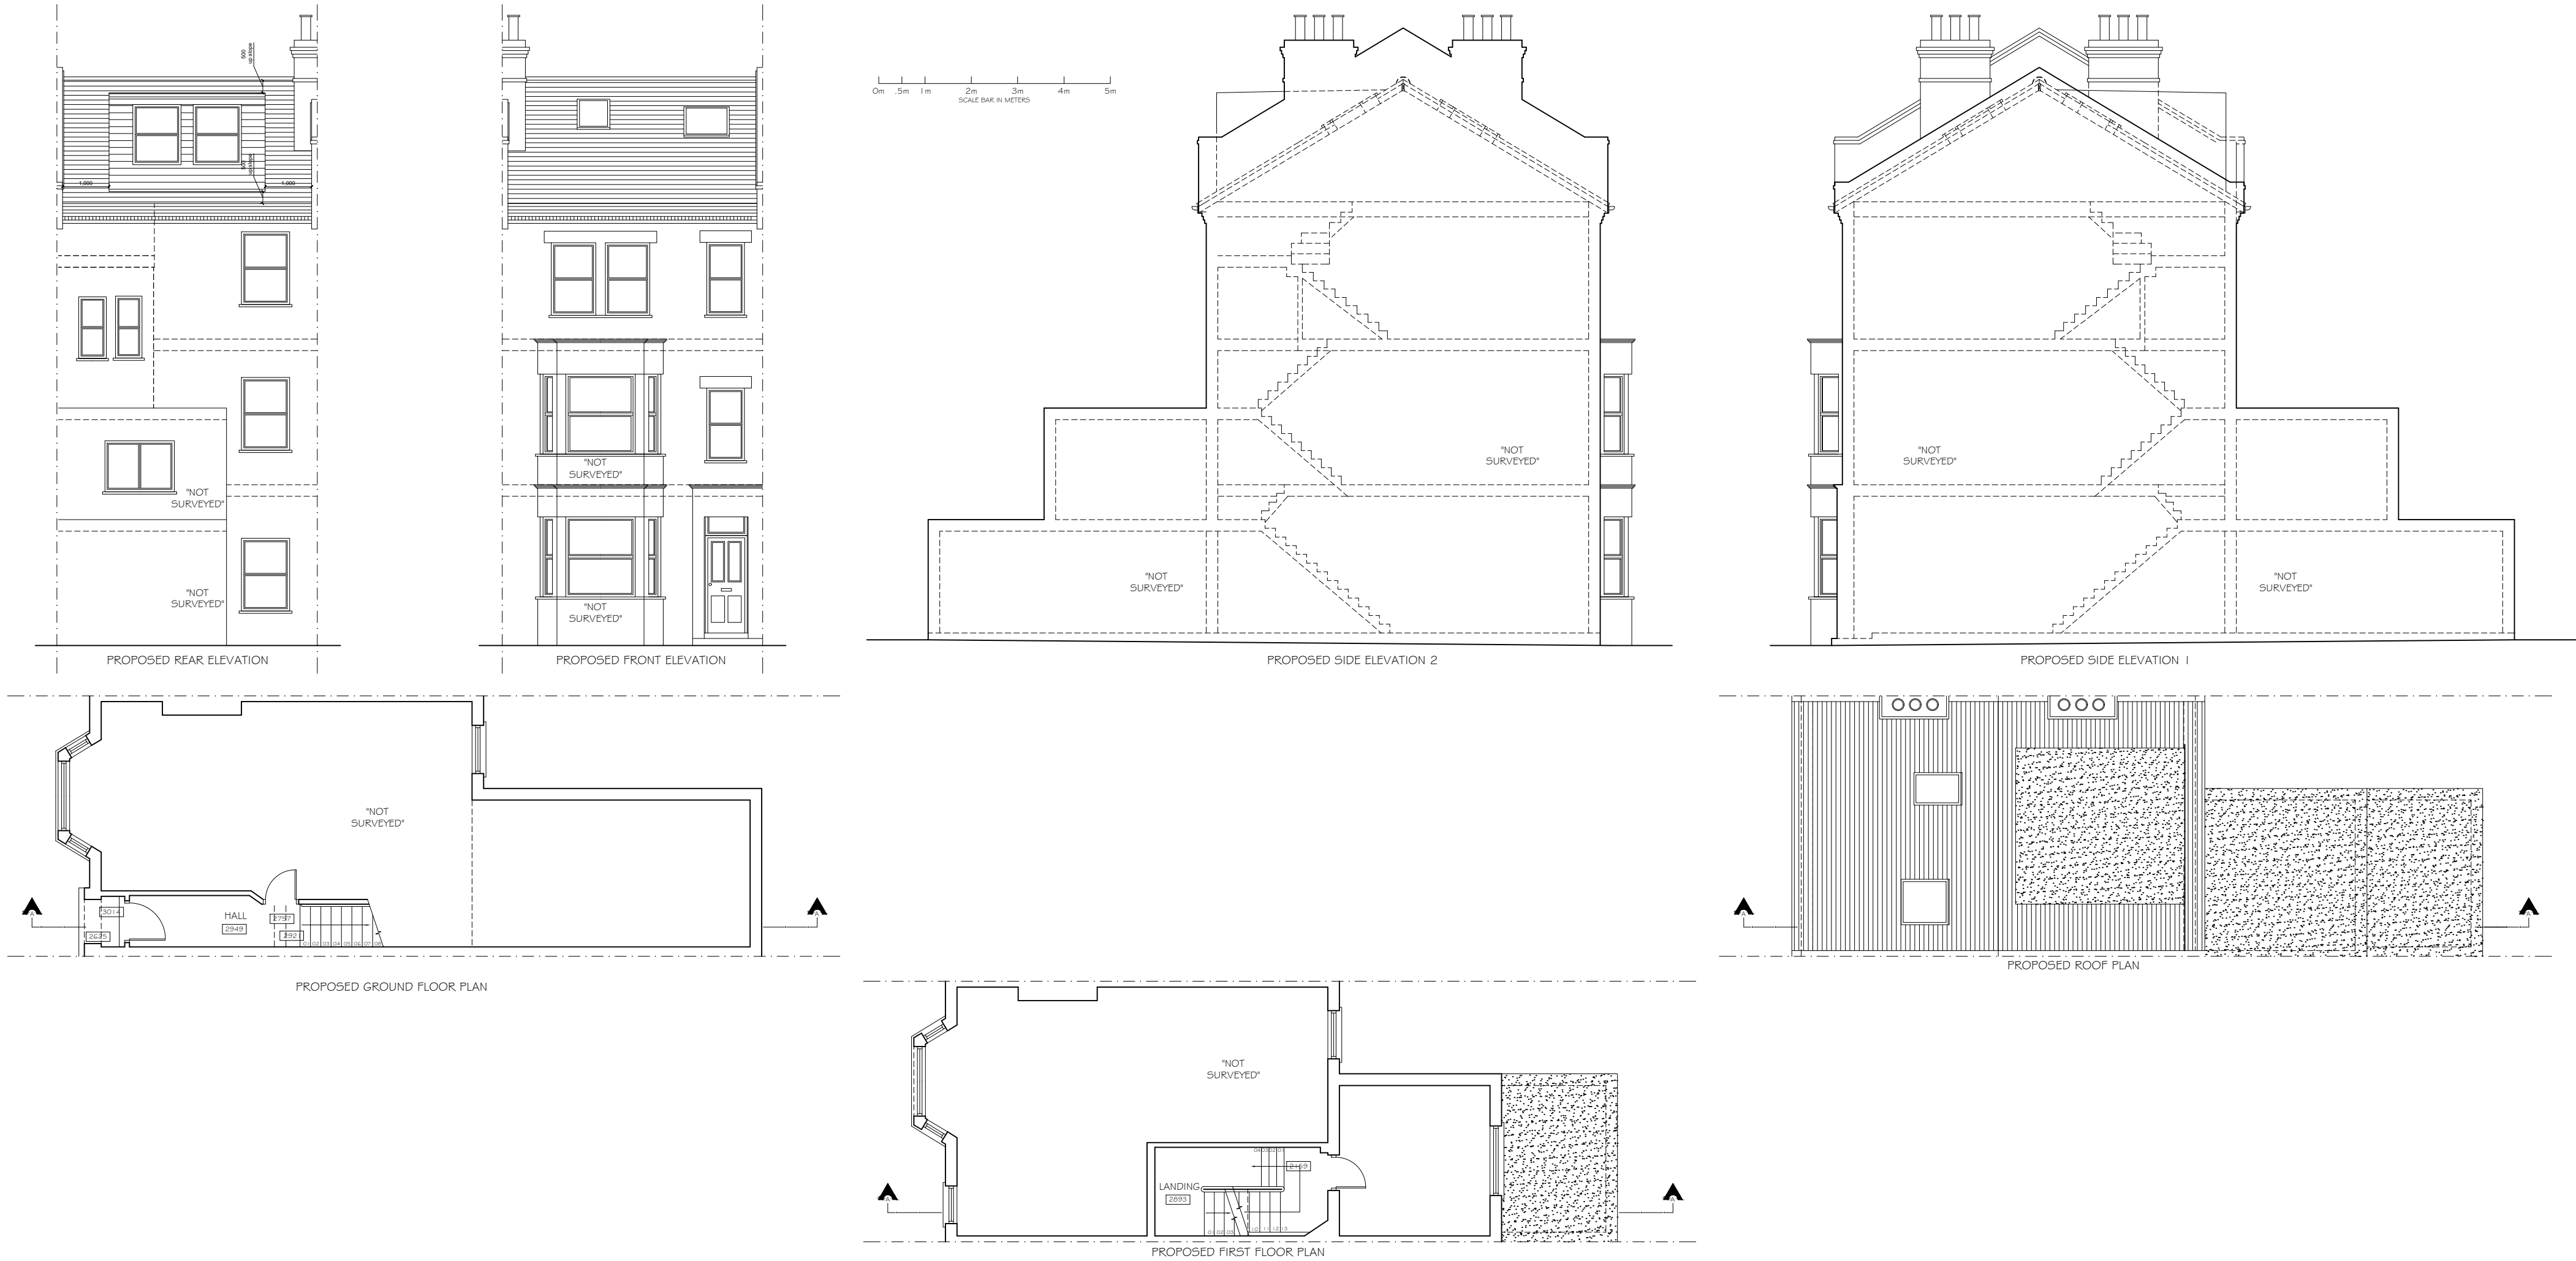

Copyright © Studio 136 Architects Ltd
This drawing which is the property of Studio 136 Architects Ltd
is the subject of Intellectual Property Rights including
copyright and design right and shall not be reproduced,
copied, loaned or submitted to any other party without the
written consent of Studio 136 Architects Ltd.

This drawing is not to be scaled. Only figured dimensions
to be taken. Any discrepancies to be reported to the
Studio 136 Architects prior to setting out or ordering
of any materials



Project			
LOFT CONVERSION AT 20 DYNHAM ROAD ##### NW6 2NS			
Client			
MR. VIGNEAU 20 DYNHAM ROAD ##### NW6 2NS			
Drawing Title			
EXISTING & PROPOSED PLANS ELEVATIONS			
Scale			
1:100 @ A1	Drawn	Checked	Authorised
	SDS	--	--
MARCH 2020			
Drawing Number			Rev
ST_M20_20 DYN_001			D