



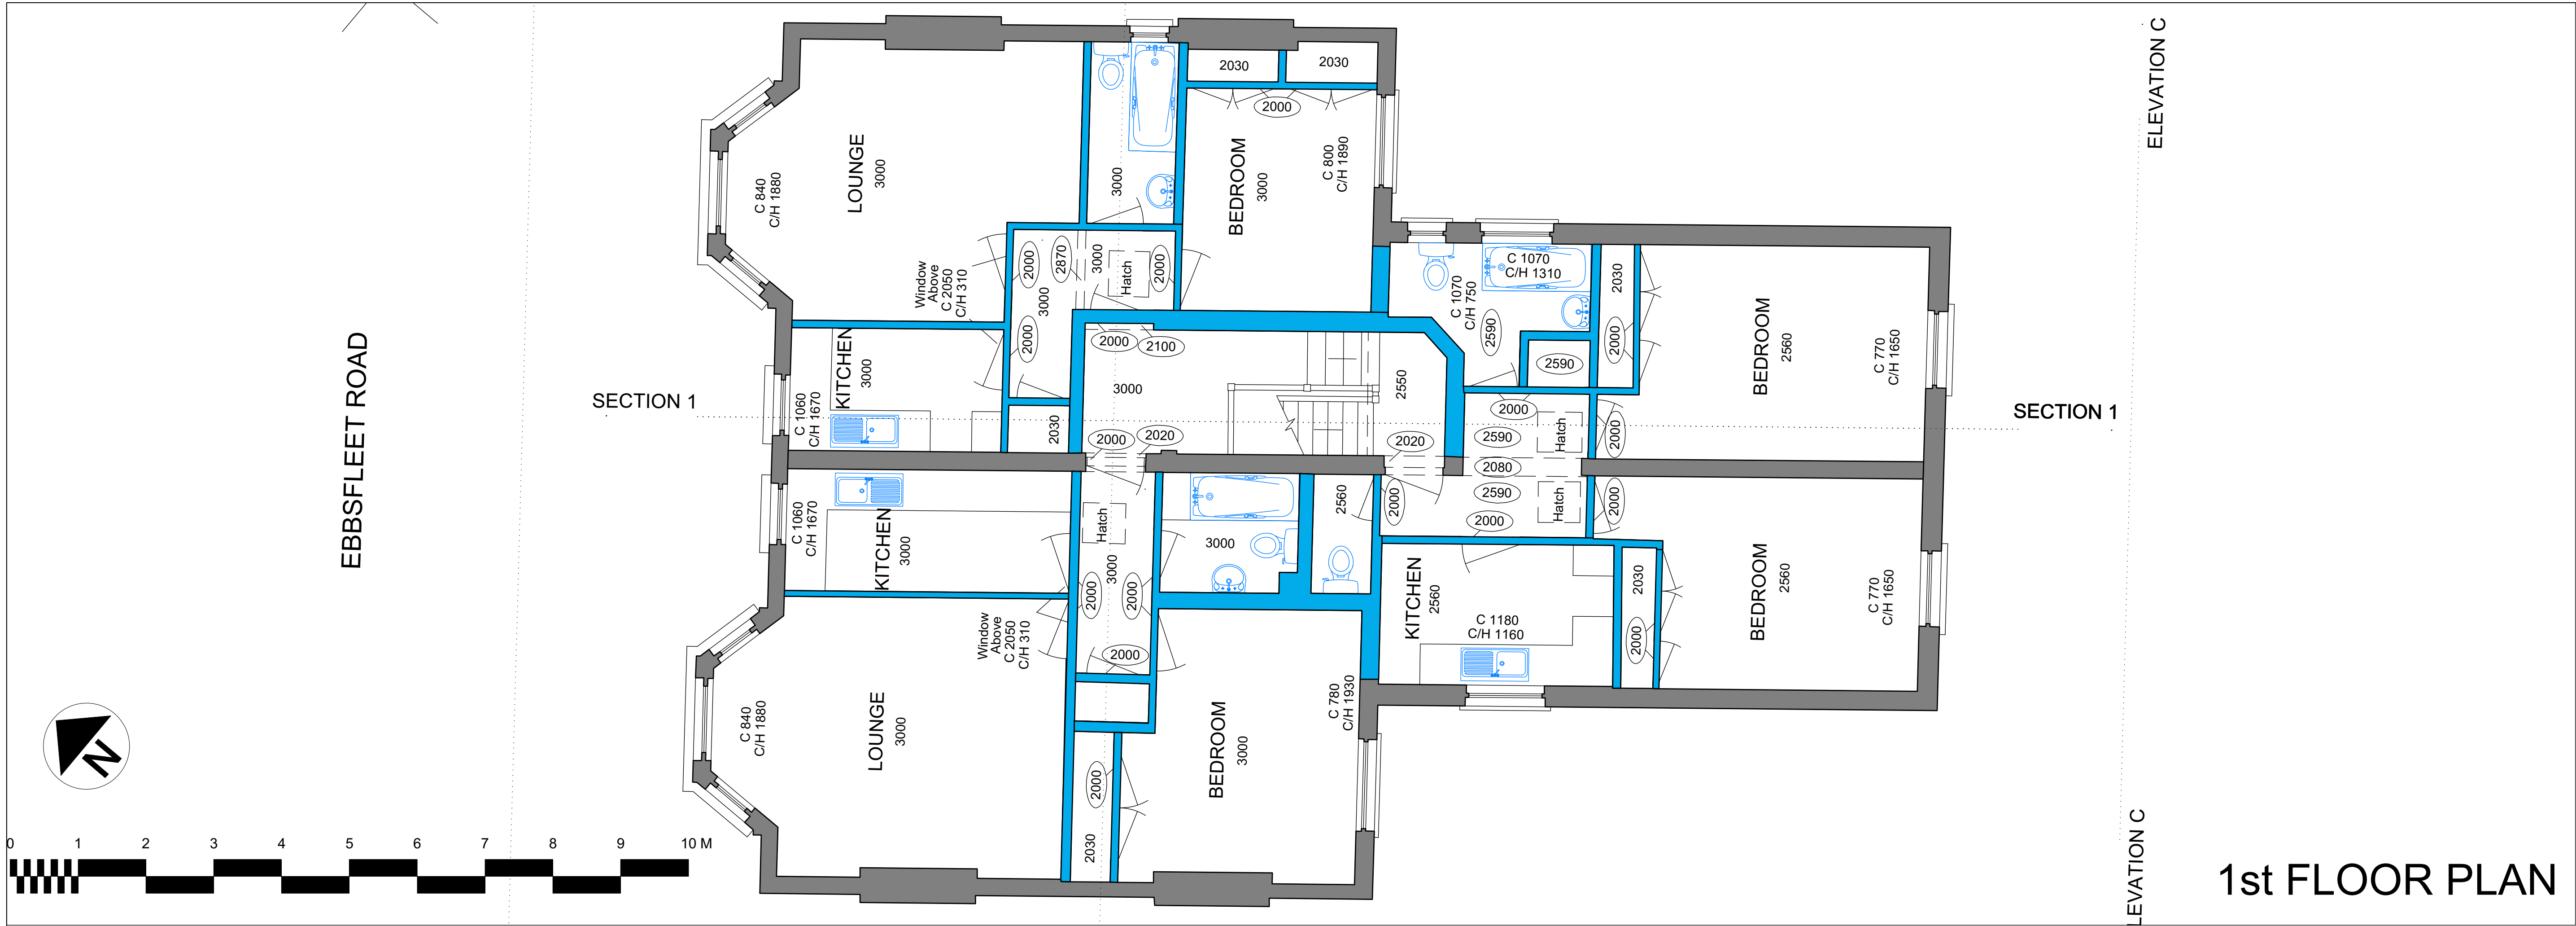

Blue areas indicate walls to be demolished.
Walls shaded grey to be retained.
Existing fittings also to be removed from site.

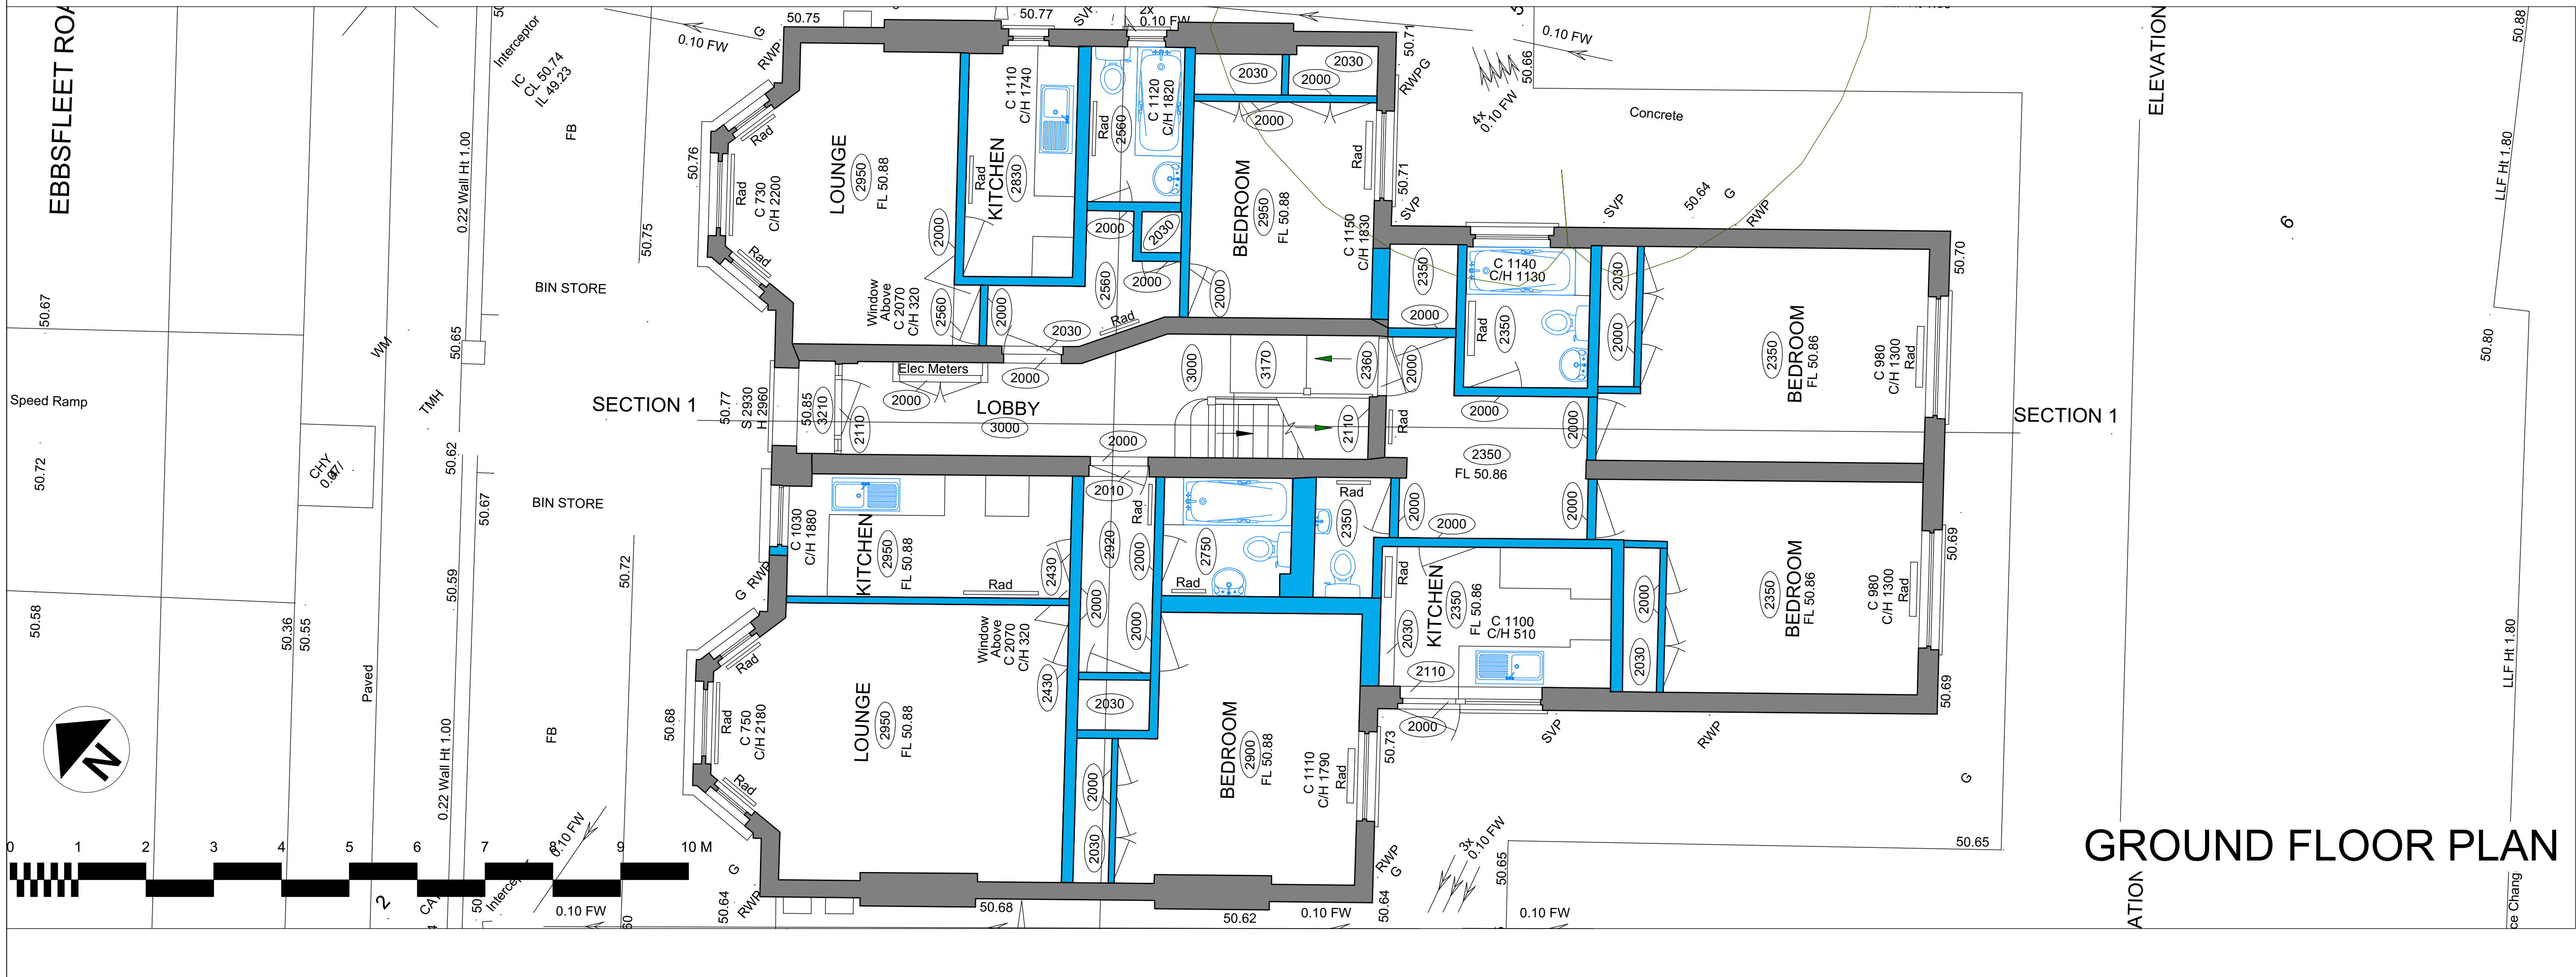

14 Linen House, 253 Kilburn Lane
London W10 4BQ
Tel. 020 8962 6660
Fax. 020 8962 6661
sumame@living-architects.com

PROJECT
Residential Refurbishment
17-19 Ebbsfleet Road
London, NW2 3NB

SHEET TITLE
DEMOLITION PLANS
GROUND & 1st FLOORS

SCALE
1:50@A1 1:100@A3

DATE
03-06-2020

DRAWN BY
MB

REVIEWED BY
MB

CAD or BIM
Project 02-06-2020 1005-BIM-Plans.vwx

SUITABILITY / STATUS
Planning Application

DRAWING SHEET NO.
1005-X-10

REVISION
1.1 01-06-2020 1005-BIM-Plans.vwx

UNUSUAL HEALTH & SAFETY RISKS
IDENTIFIED DURING DESIGN
Add notes if applicable

p2