


1 Key Plan
Scale: 1:100

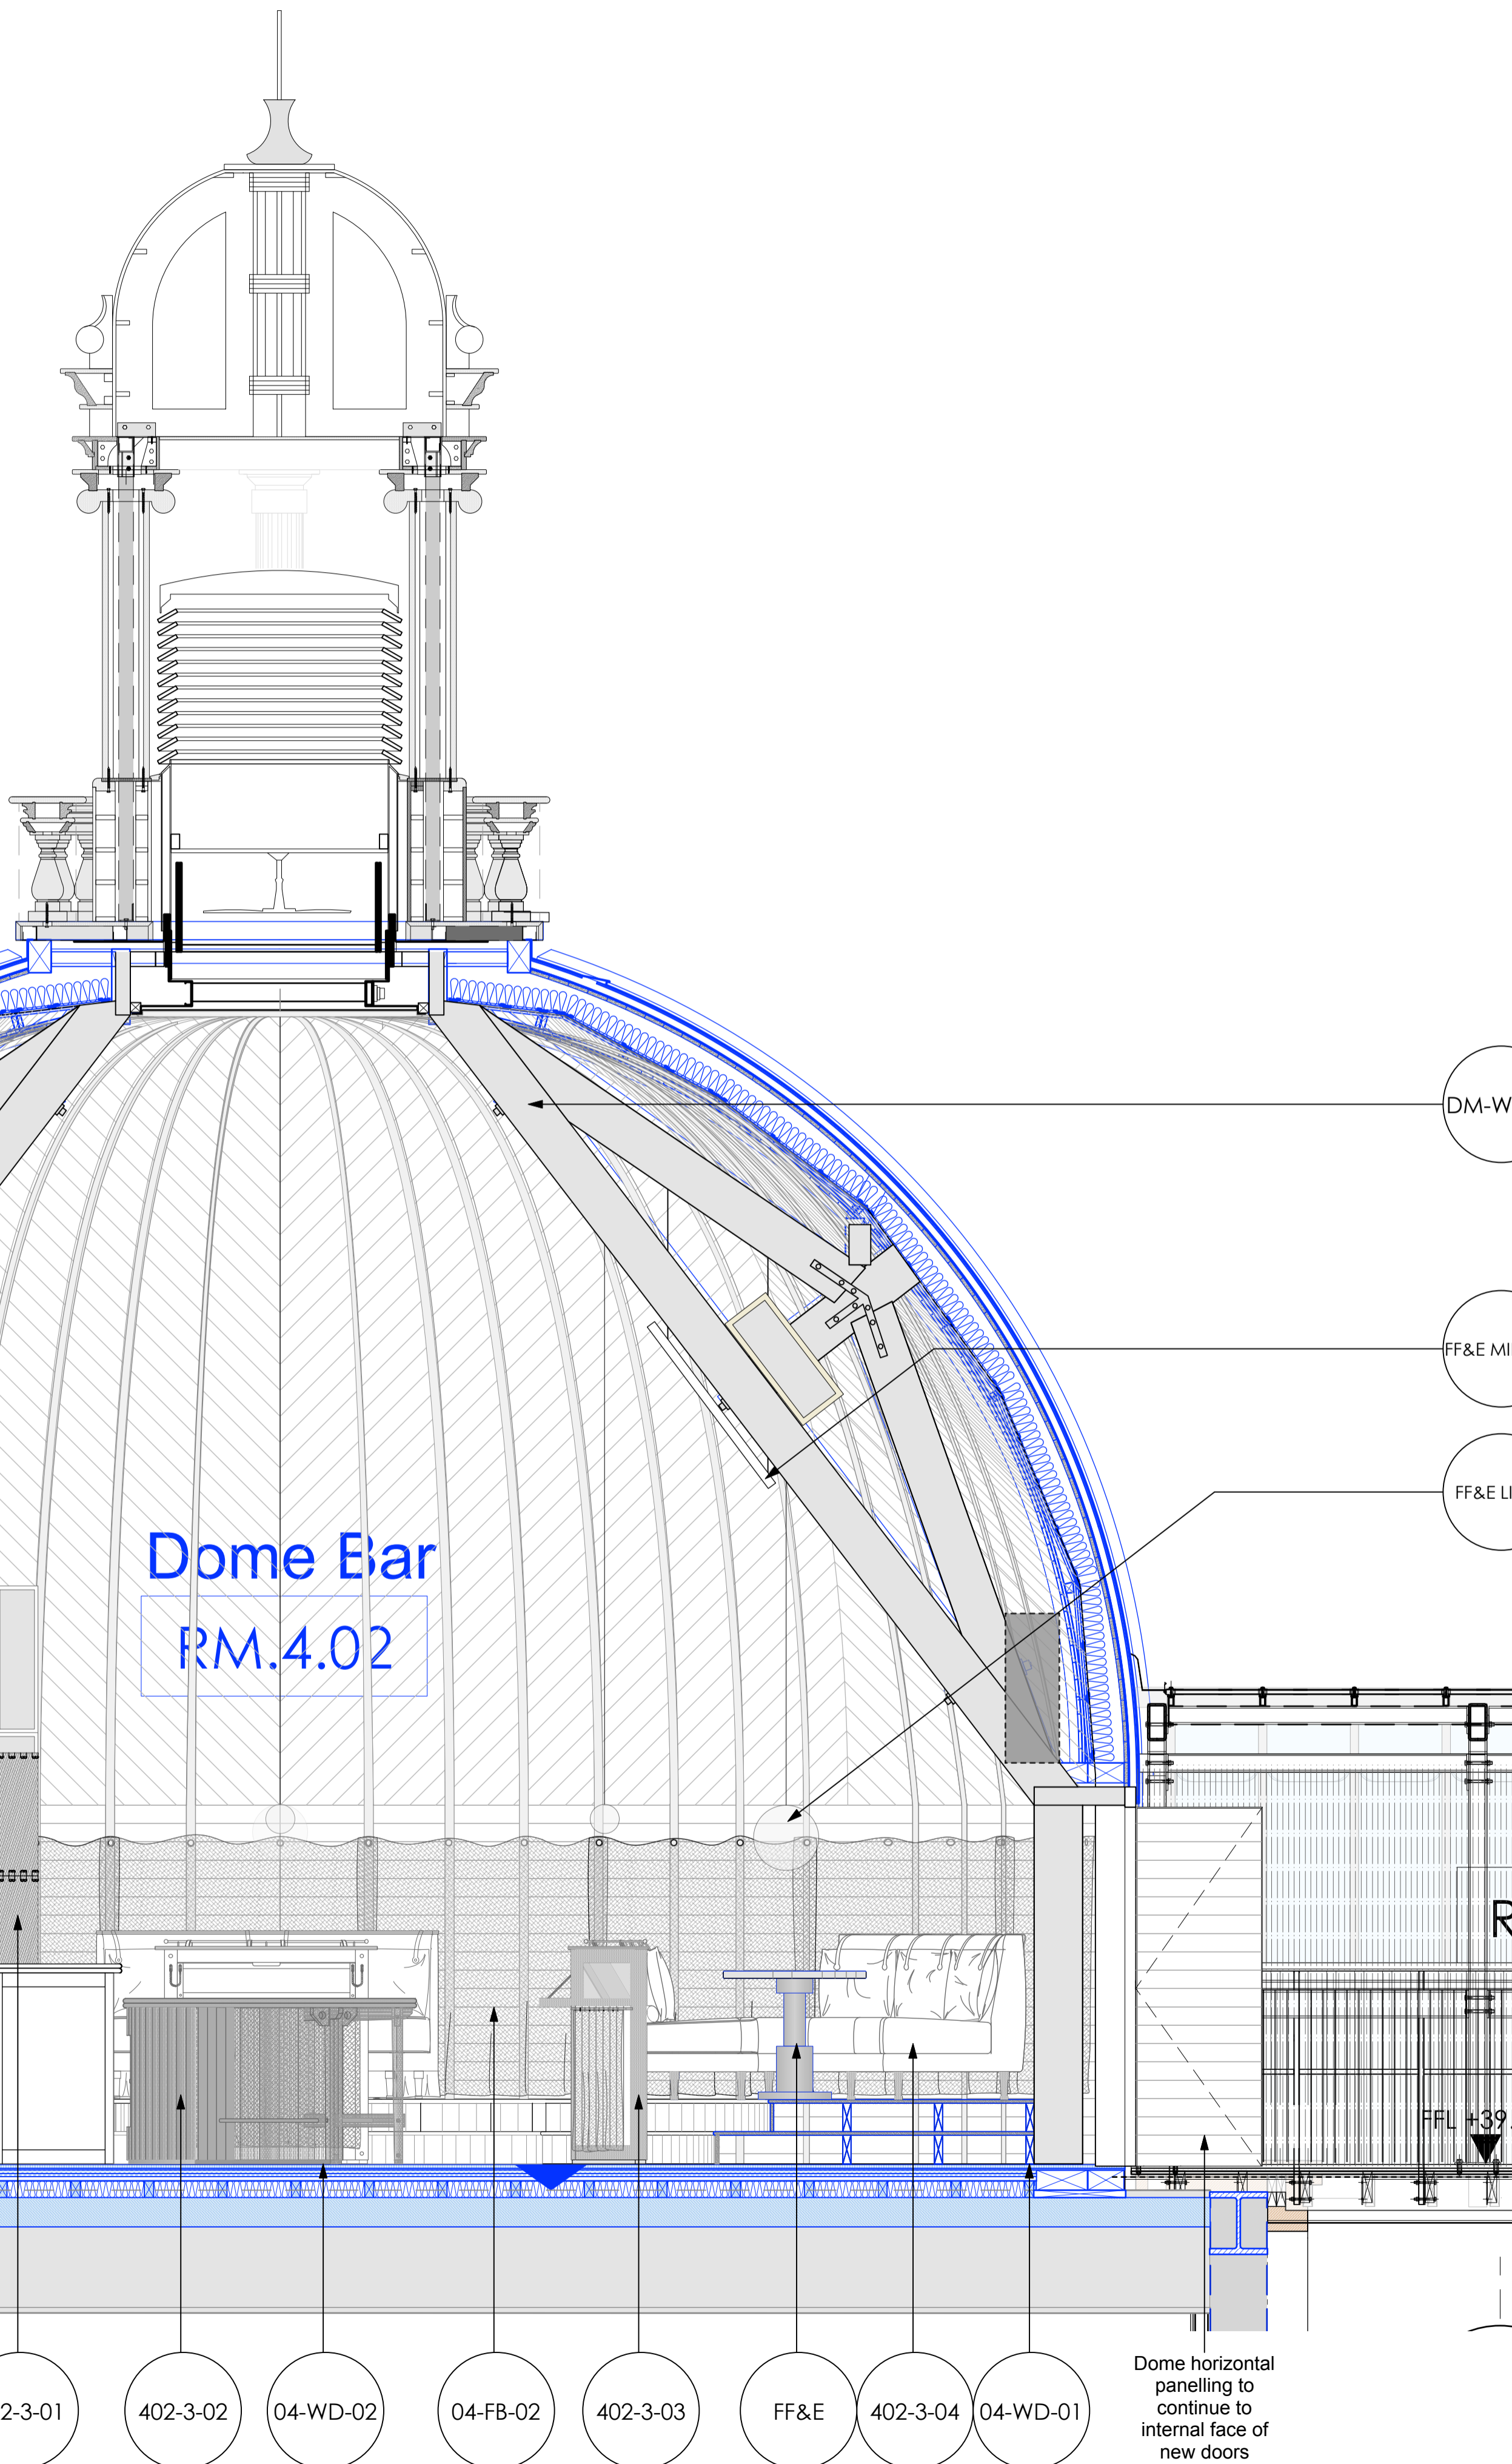

2 Proposed Dome Internal Elevation
Scale: 1:25

LEGEND

DOMES FLOOR FINISHES

- 04-WD-01 SOLID OAK BOARDS 150MM WIDTH MEDIUM STAINED - MATTÉ FINISH.
- 04-WD-02 BRUSHED BRASS TRIM 80MM WIDTH CLEAR POLISH - SATIN FINISH

DOMES CEILING FINISHES

- D-C-01 DECORATIVE SARKING AT 45 DEGREES
- DM-WL-1 DOME TRUSS TIMBER EXPOSED TO BE TREATED WITH CLEAR MATT FIRE PROTECTION COATING

DOMES WALL FINISHES

- 04-FB-02 PERIMETER FABRIC POLYESTER FABRIC TREVIRA CA 100%

DOMES JOINERY

- 402-3-01 BACK BAR
- 402-3-02 CENTRAL BAR
- 402-3-03 2 SEATER BANQUETTE WITH INTEGRATED DROP DOWN BEVERAGE REST
- 402-3-04 LARGE 4 SEATER BANQUETTE SEATING
- 402-3-05 3 SEATER BANQUETTE SEATING
- 402-3-05A 2 SEATER BANQUETTE SEATING
- 402-3-06 WHISKY BAR

Copyright: All rights reserved. This drawing must not be reproduced without permission.

Only the original drawing should be relied upon. Contractors, subcontractors and suppliers must verify all dimensions on site before commencing any work or making any shop drawings.

All shop drawings to be submitted to the architect for comment prior to fabrication.

This drawing is to be read in conjunction with the Architect's specification, bills of quantities / schedules, structural, mechanical & electrical drawings and all discrepancies are to be reported to the architect.

Do not scale from this drawing. Dimensions are in millimetres unless otherwise stated.

revision / date / amendments

- / 01/04/20 / Koko fire dome reinstatement, replacement of existing dome slab, facade stripping and re-painting Planning Application.

01.06.20

0 1 2 3 4 5 8m

PLANNING

Archer Humphryes Architects

Basement
Central House
142 Central Street
London, United Kingdom
EC1V 8AR
T: +44 (0) 20 7251 8555

project title		KOKO + Hope & Anchor + Bayham Place Camden, London	
drawing title	scale	date	
Proposed Dome Interior Elevation	1:25 @A1	09.02.18	
drawing number	drawn	checked	revision
AHA/KKC/GA/600-10DR	PD	DA	-