



Section AA

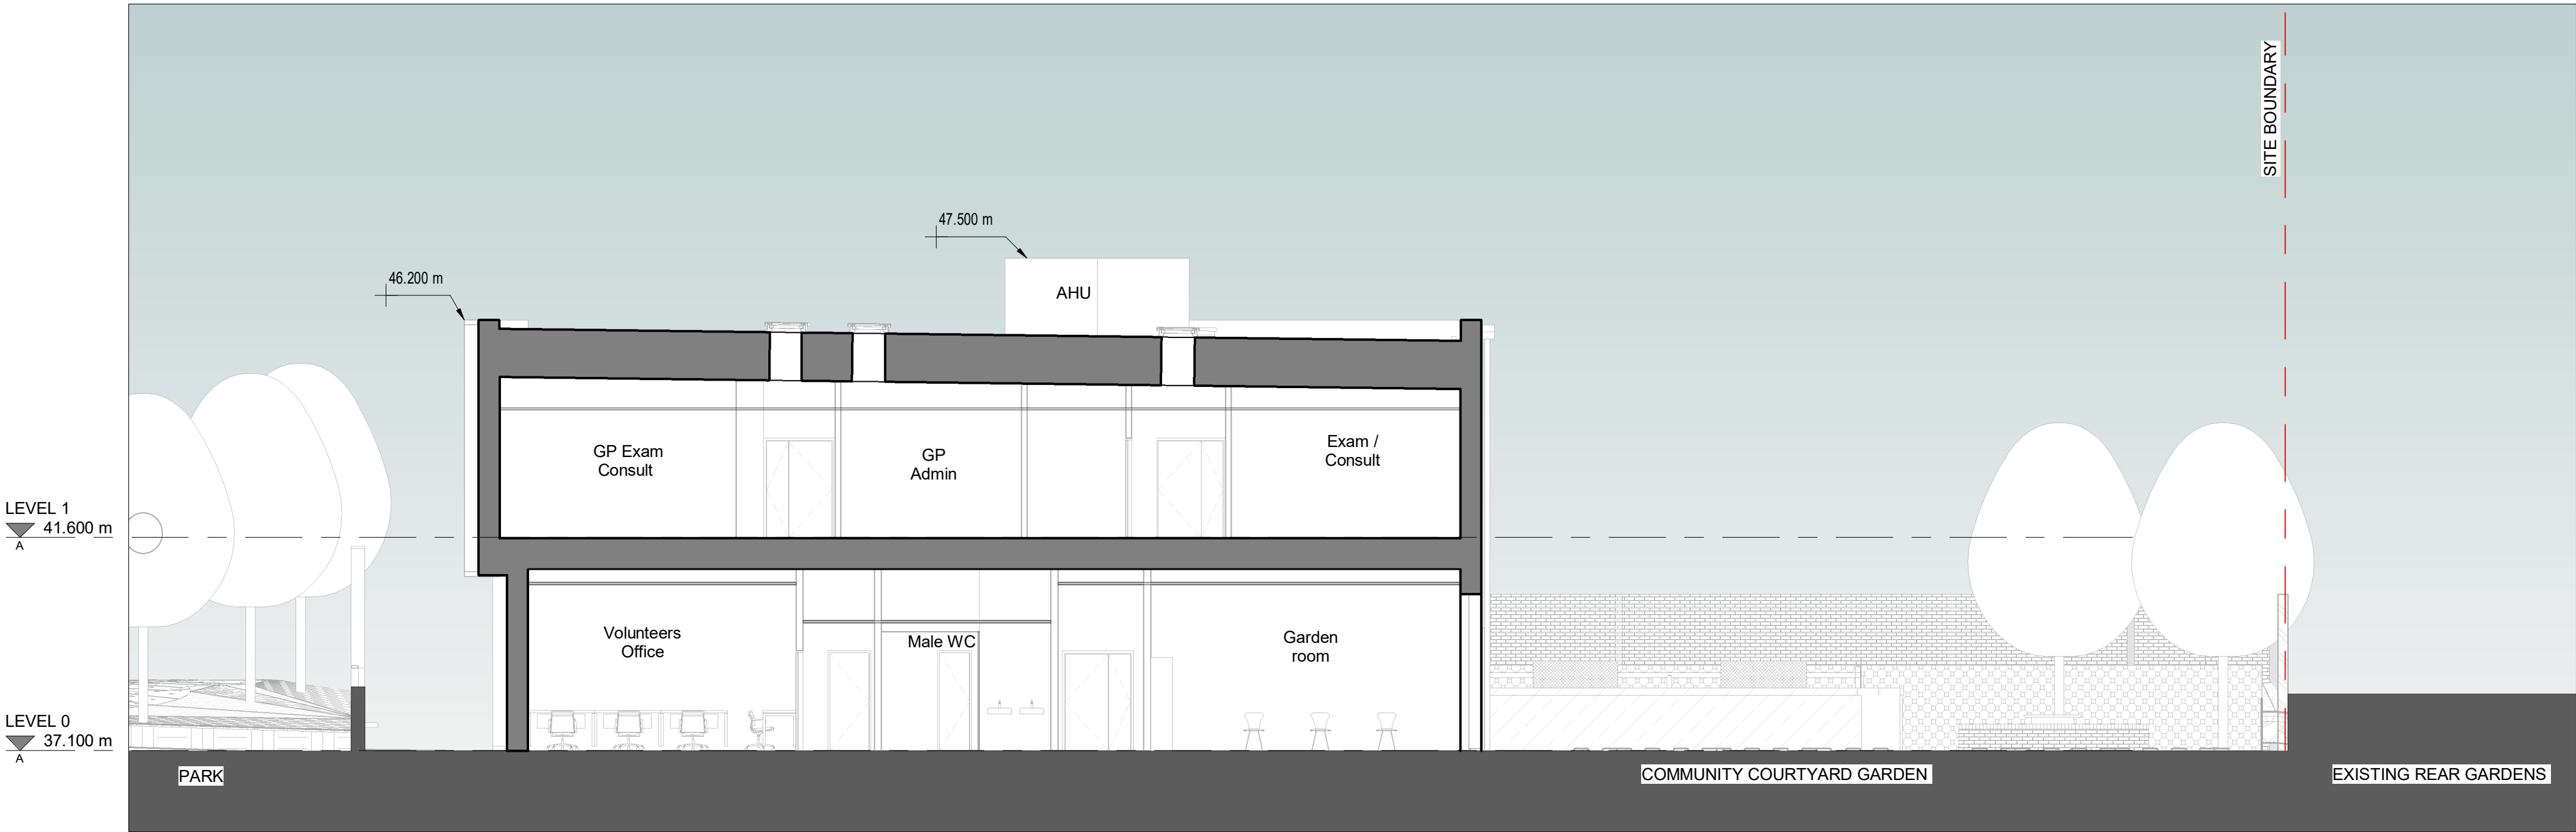

Section BB




Section CC

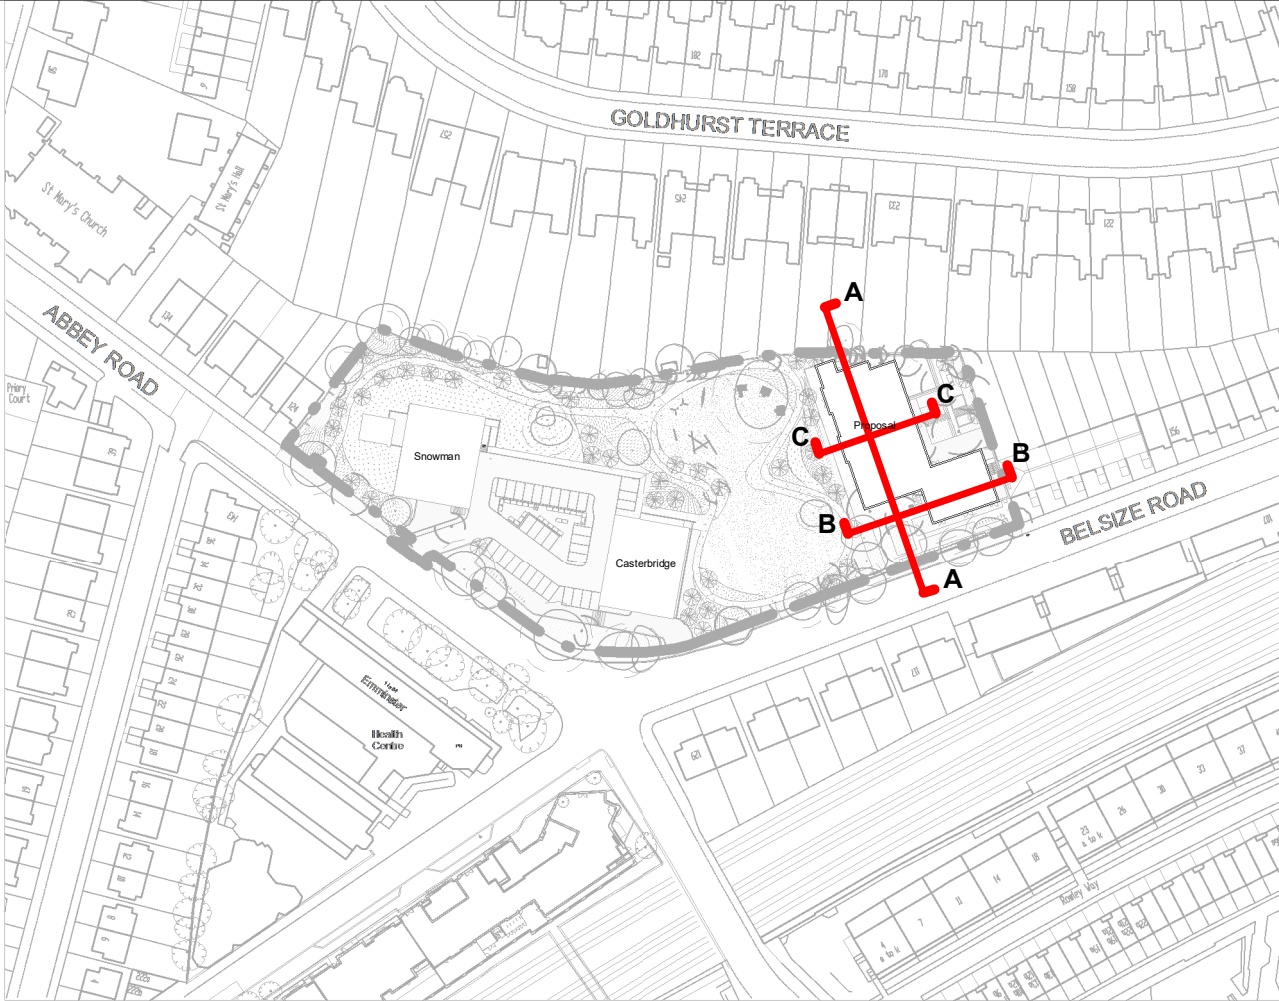

Key Plan 1:2000

NOTE:
For existing sections please refer to drawings:
440300-AHR-ZZ-XX-DR-A-0004
440300-AHR-ZZ-XX-DR-A-0005
440300-AHR-ZZ-XX-DR-A-0006
440300-AHR-ZZ-XX-DR-A-0007

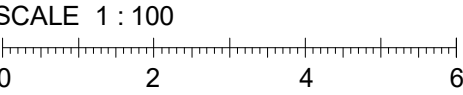

Rev	Description	Date	Dr	App
original by	AS	date created	22.05.20	approved by
			GB	



AHR London Ltd
5-8 Hardwick Street
London
EC1R 4RG
United Kingdom

T +44(0)20 78379789
E london@ahr.co.uk
www.ahr.co.uk

client name		WATES	
project			
ABBEY AREA PHASE 2			
drawing			
Proposed General Arrangement Sections			
computer file		plot date	
C:\Users\adam.shah\Documents\08000-AHR-ZZ-XX-M5-A-0002_Adam.Shah\ne		22.05.20	
project number		scale	
2019.00508.000		1:100 @A1	
drawing number		rev	issue status
440300-AHR-ZZ-XX-DR-A-1021			S0
This drawing is to be read in conjunction with all related drawings. All dimensions must be checked and verified on site before commencing any work or producing shop drawings. The originator should be notified immediately of any discrepancy.			
This drawing is copyright and remains the property of AHR.			