
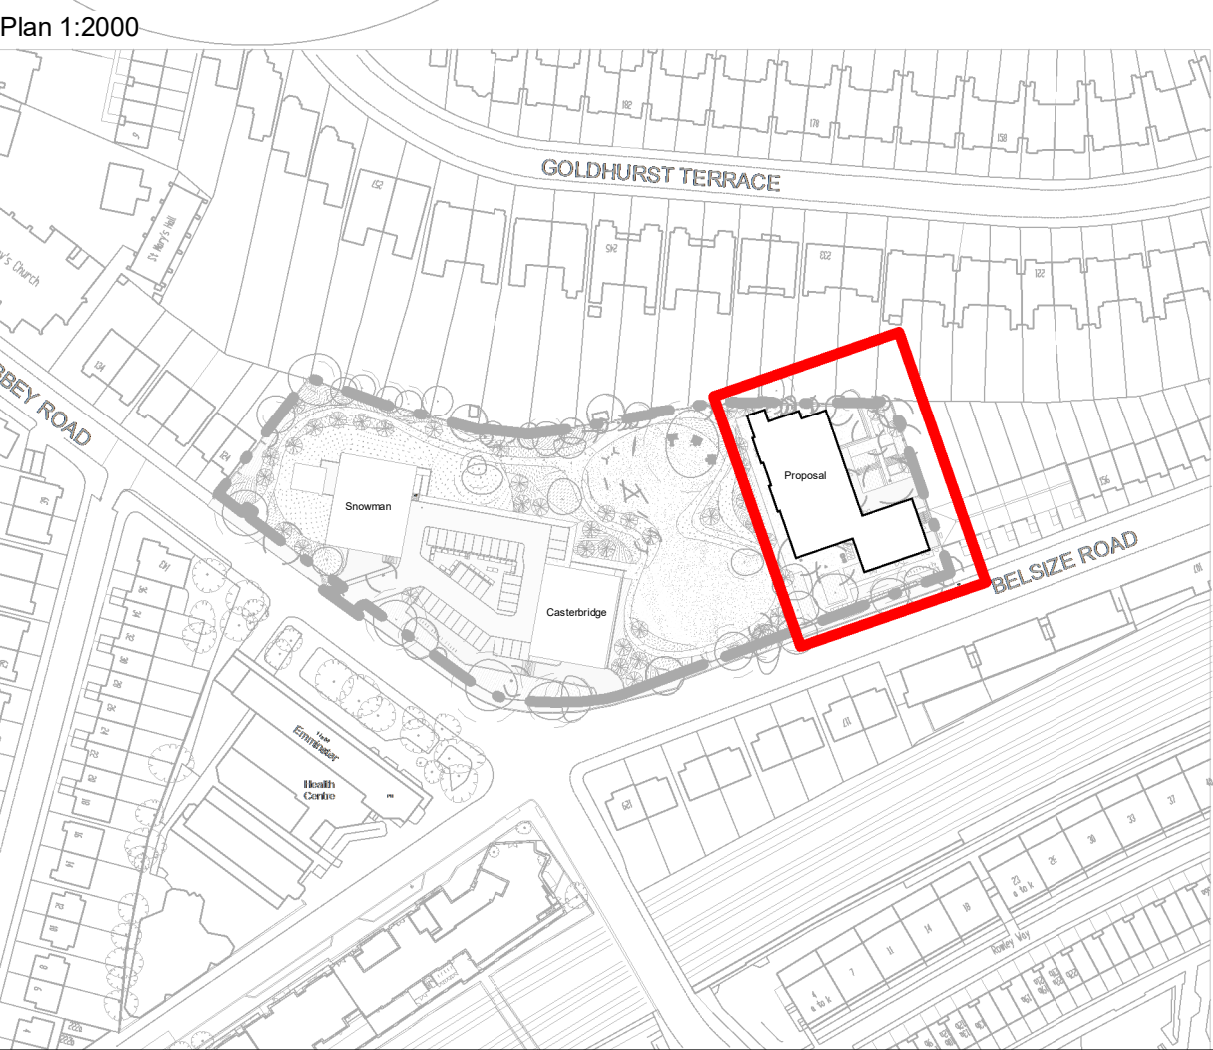


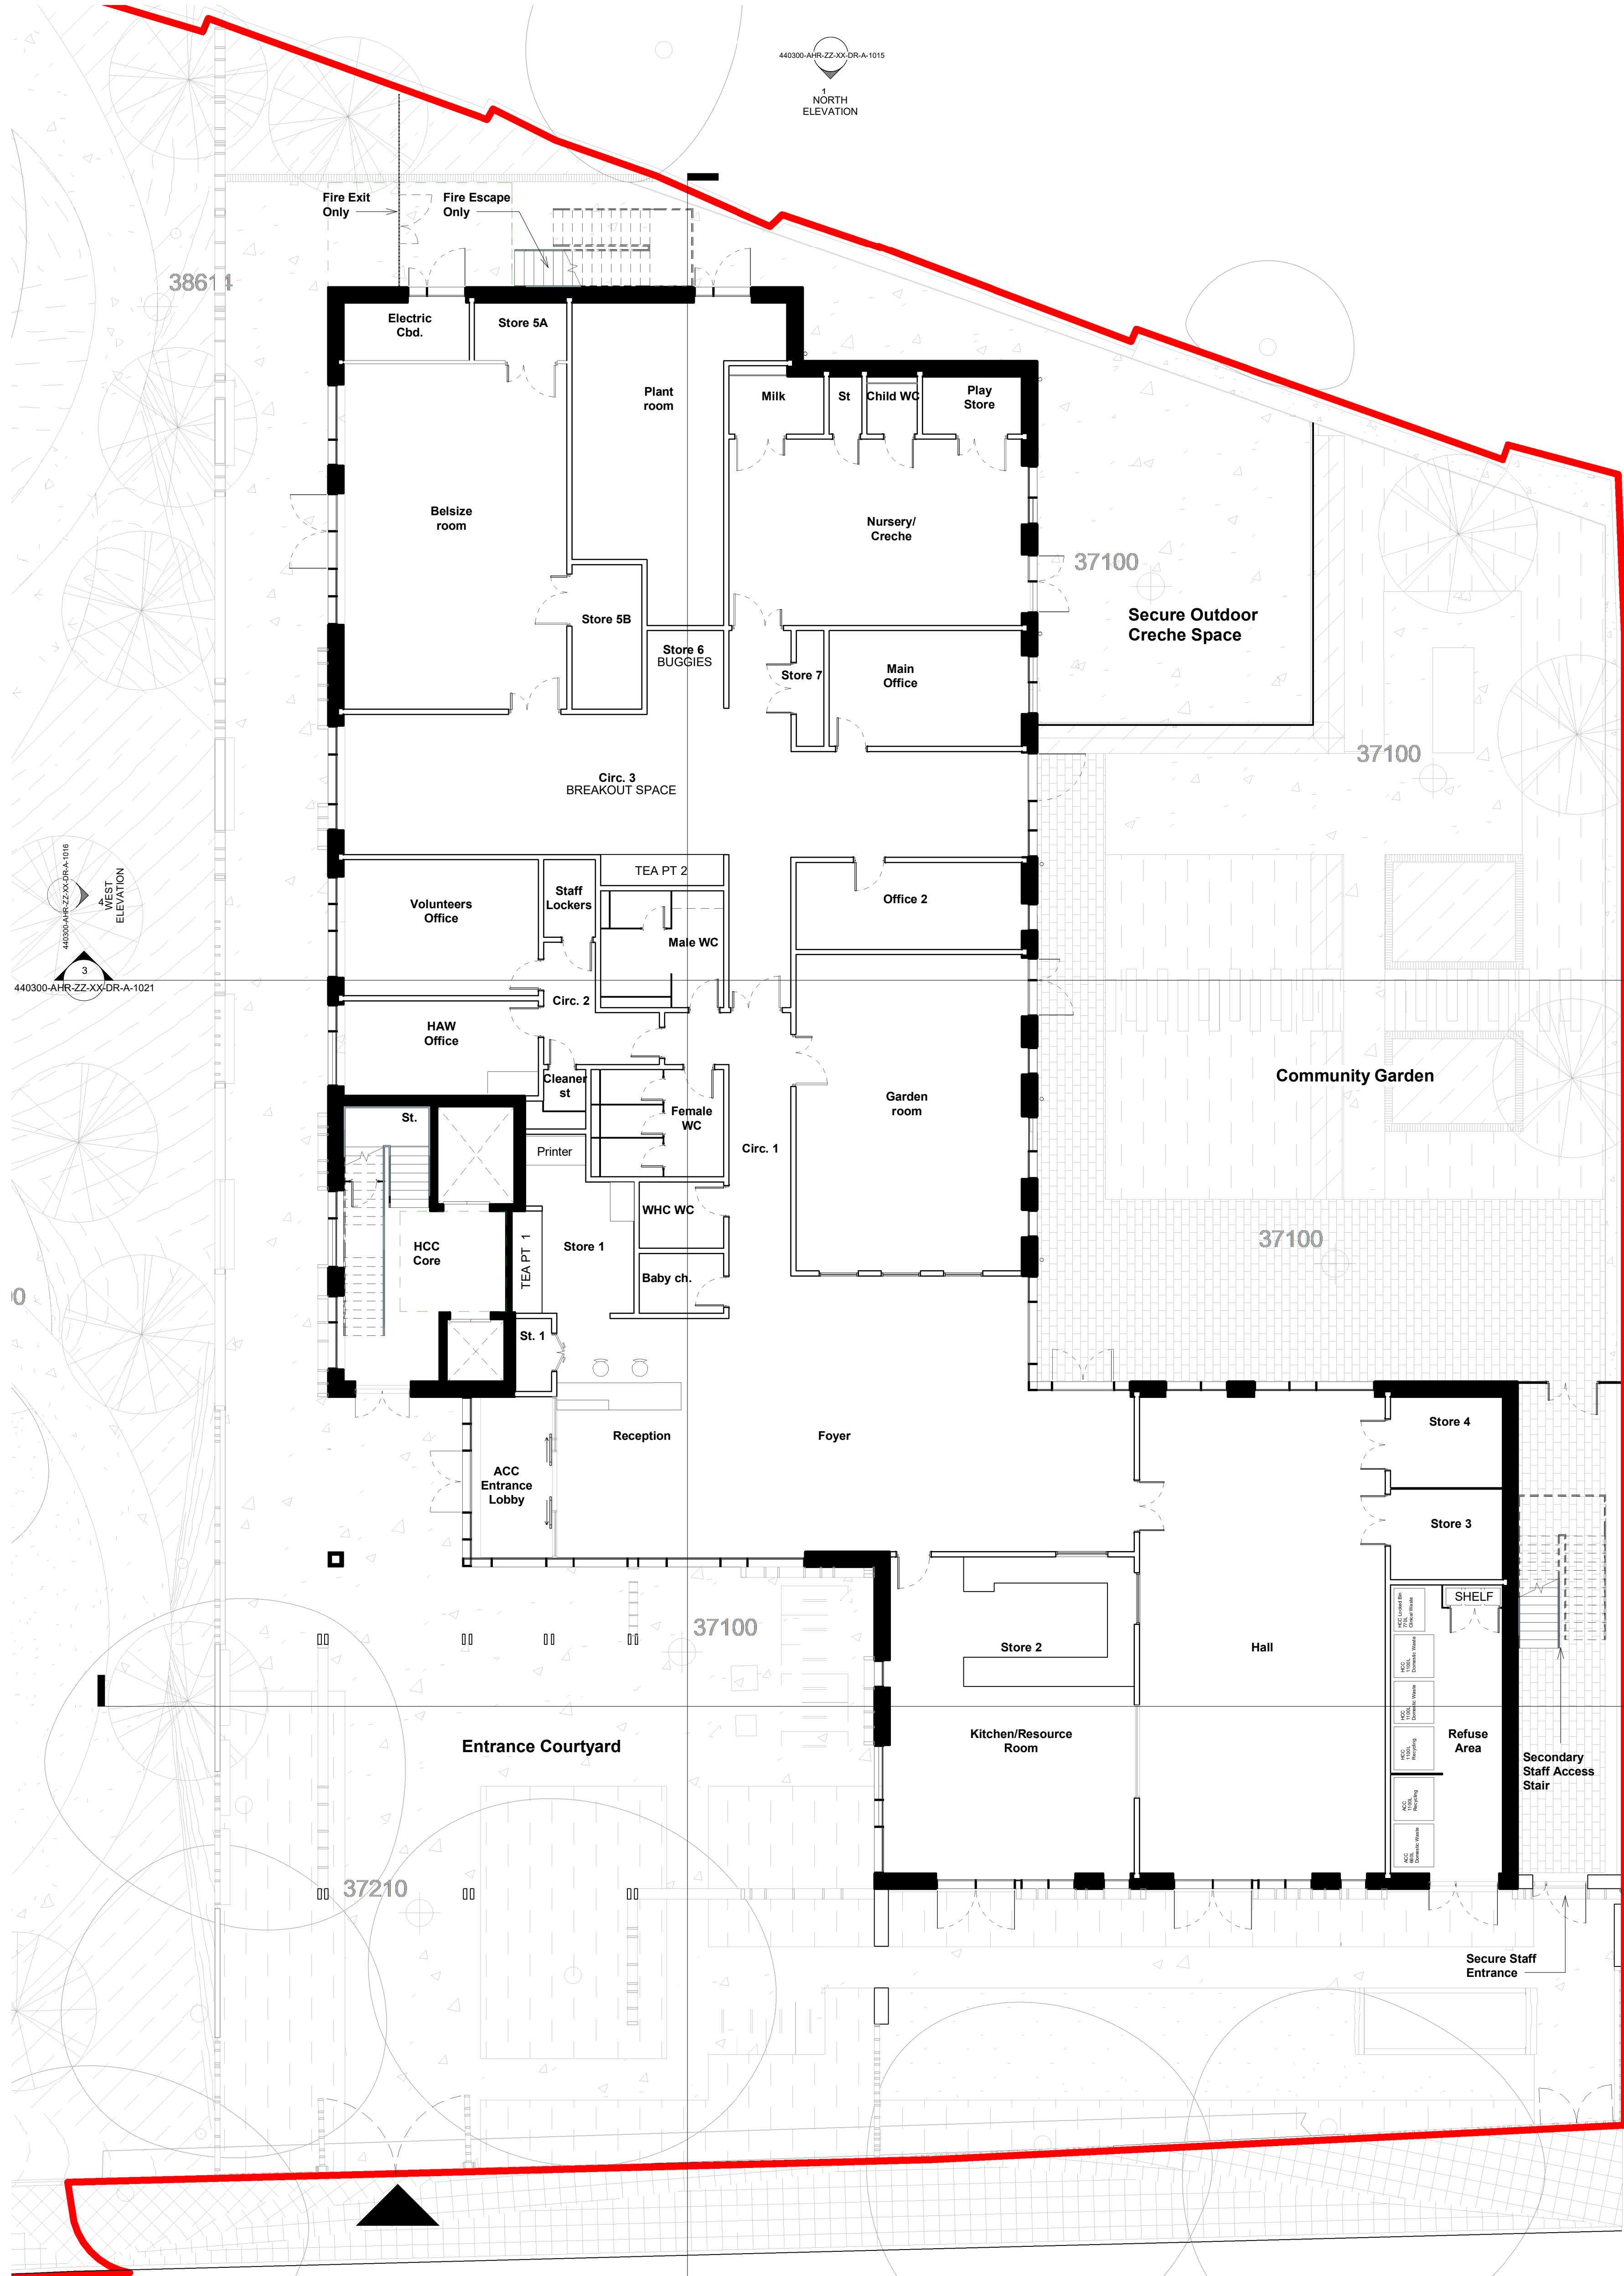

SCALE 1 : 100
0 2 4 6

Rev	Description	Date	Dr	App
AS		05/20/20	by	by
			approved by	GB

AHR
AHR London Ltd
5-B Hardwick Street
London
EC1R 4RG
United Kingdom
T +44(0)20 76379789
E london@ahr.co.uk
www.ahr.co.uk

client name	WATES		
project	ABBEY AREA PHASE 2		
drawing	Proposed Level 00 General Arrangement Plan		
computer file	C:\Users\adam.shah\Documents\50300-AHR-ZZ-XX-05-A-002_Adam Shah\	plot date	
project number	2019.00508.000	scale	1:100 @A1
drawing number	440300-AHR-ZZ-00-DR-A-1003	rev	issue status
This drawing is to be read in conjunction with all related drawings. All dimensions must be checked and verified on site before commencing any work or producing shop drawings. The originator should be notified immediately of any discrepancy. This drawing is copyright and remains the property of AHR.			