

DESIGN RISK CONSIDERED-YES/NO
CONSTRUCTION (DESIGN & MANAGEMENT)
REGULATIONS 1994

Design Risk assessments are conducted throughout the design stage of this project, in accordance with the Company Procedures in the Health & Safety Manual and the Acop Managing Health & Safety in Construction. Where reasonably possible all areas of applicable to the design have been identified and noted for action on Risk Assessment Sheets specific to this project. This drawing should be read in conjunction with the risk assessments. This information is to be provided to the Planning Supervisor to be included in the Health & Safety Plan.

GENERAL NOTES

1. No dimensions to be scaled from this drawing.
2. The contractor must verify all figured dimensions on site before commencing any work or making any shop drawings.
3. This drawing is the sole copyright of PSK Prout Tilbrook and no part may be reproduced without written consent.

NOTES

REVISION

DRAWING TYPE:

PLANNING

CLIENT

HOLBORN LINKS

PROJECT

31 SOUTHAMPTON ROW
LONDON WC1


DRAWING TITLE

EXISTING & PROPOSED INDICATIVE
ROOF ELEVATIONS A


PSK Prout Tilbrook
CHARTERED SURVEYORS
131 Baker Street, London, W1U 6SE
Tel: 020 7486 7707 Fax: 020 7486 0644

DATE	AUG 05	SCALE	1:50@A1
DRAWN BY	SA	CHECKED BY	RM
DRAWING NUMBER	2913/PL/22	REVISION	

LONDON BOROUGH OF CAMDEN
TOWN AND COUNTRY PLANNING ACTS
14 OCT 2005
RECOMMENDATION AGREED
ON BEHALF OF THE COUNCIL

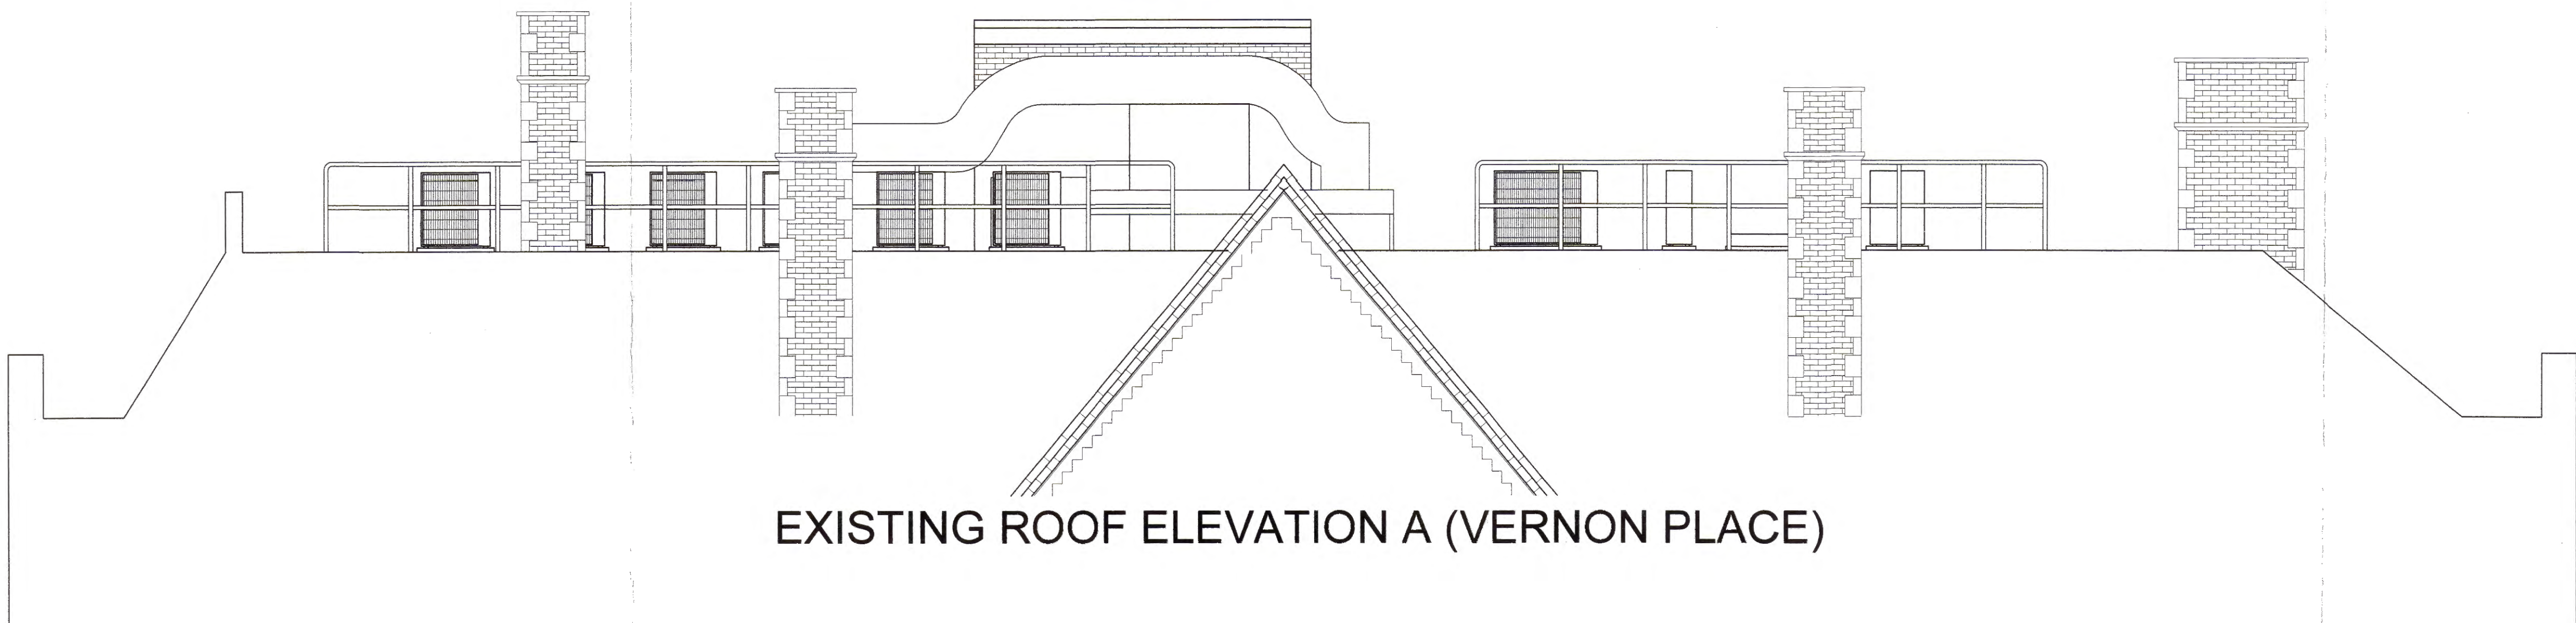

EXISTING ROOF ELEVATION A (VERNON PLACE)

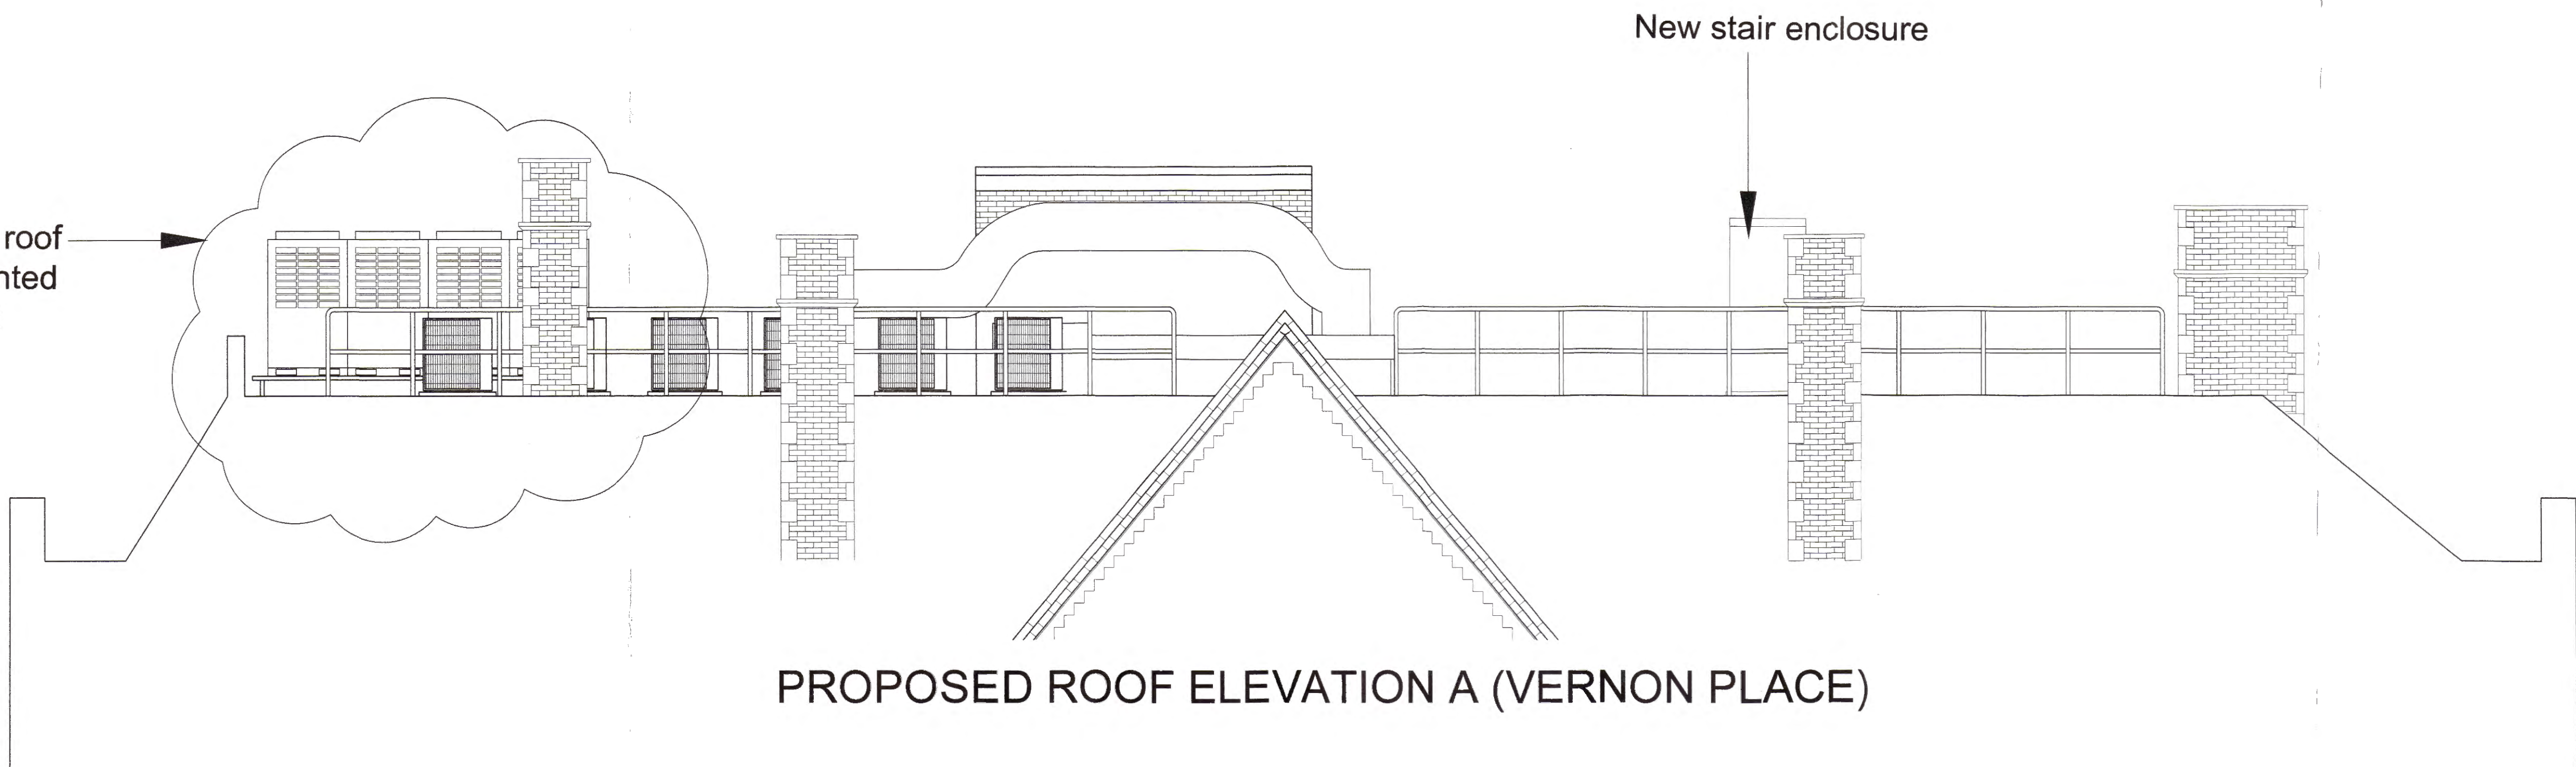

PROPOSED ROOF ELEVATION A (VERNON PLACE)