


FILE REF <u>2799/03/01.</u> CAM 8676		
ADDRESS OF PREMISES 28-35 SOUTHAMPTON ROW 2-4-6-8-10 SICILIAN AVENUE 4 VERNON PLACE 1-2-3-5 VERNON ROW LONDON W.C.1.		
SCALE 1 : 100		
DATE 29-9-86	DRAWN BY J.C.	CHECKED
LONDON FIRE BRIGADE FIRE PREVENTION BRANCH		
DIVISION 2004/2312/P		
TELE EXT		
AMENDMENTS		
NO	DATE	
OCCUPIER/S		

THIRD FLOOR

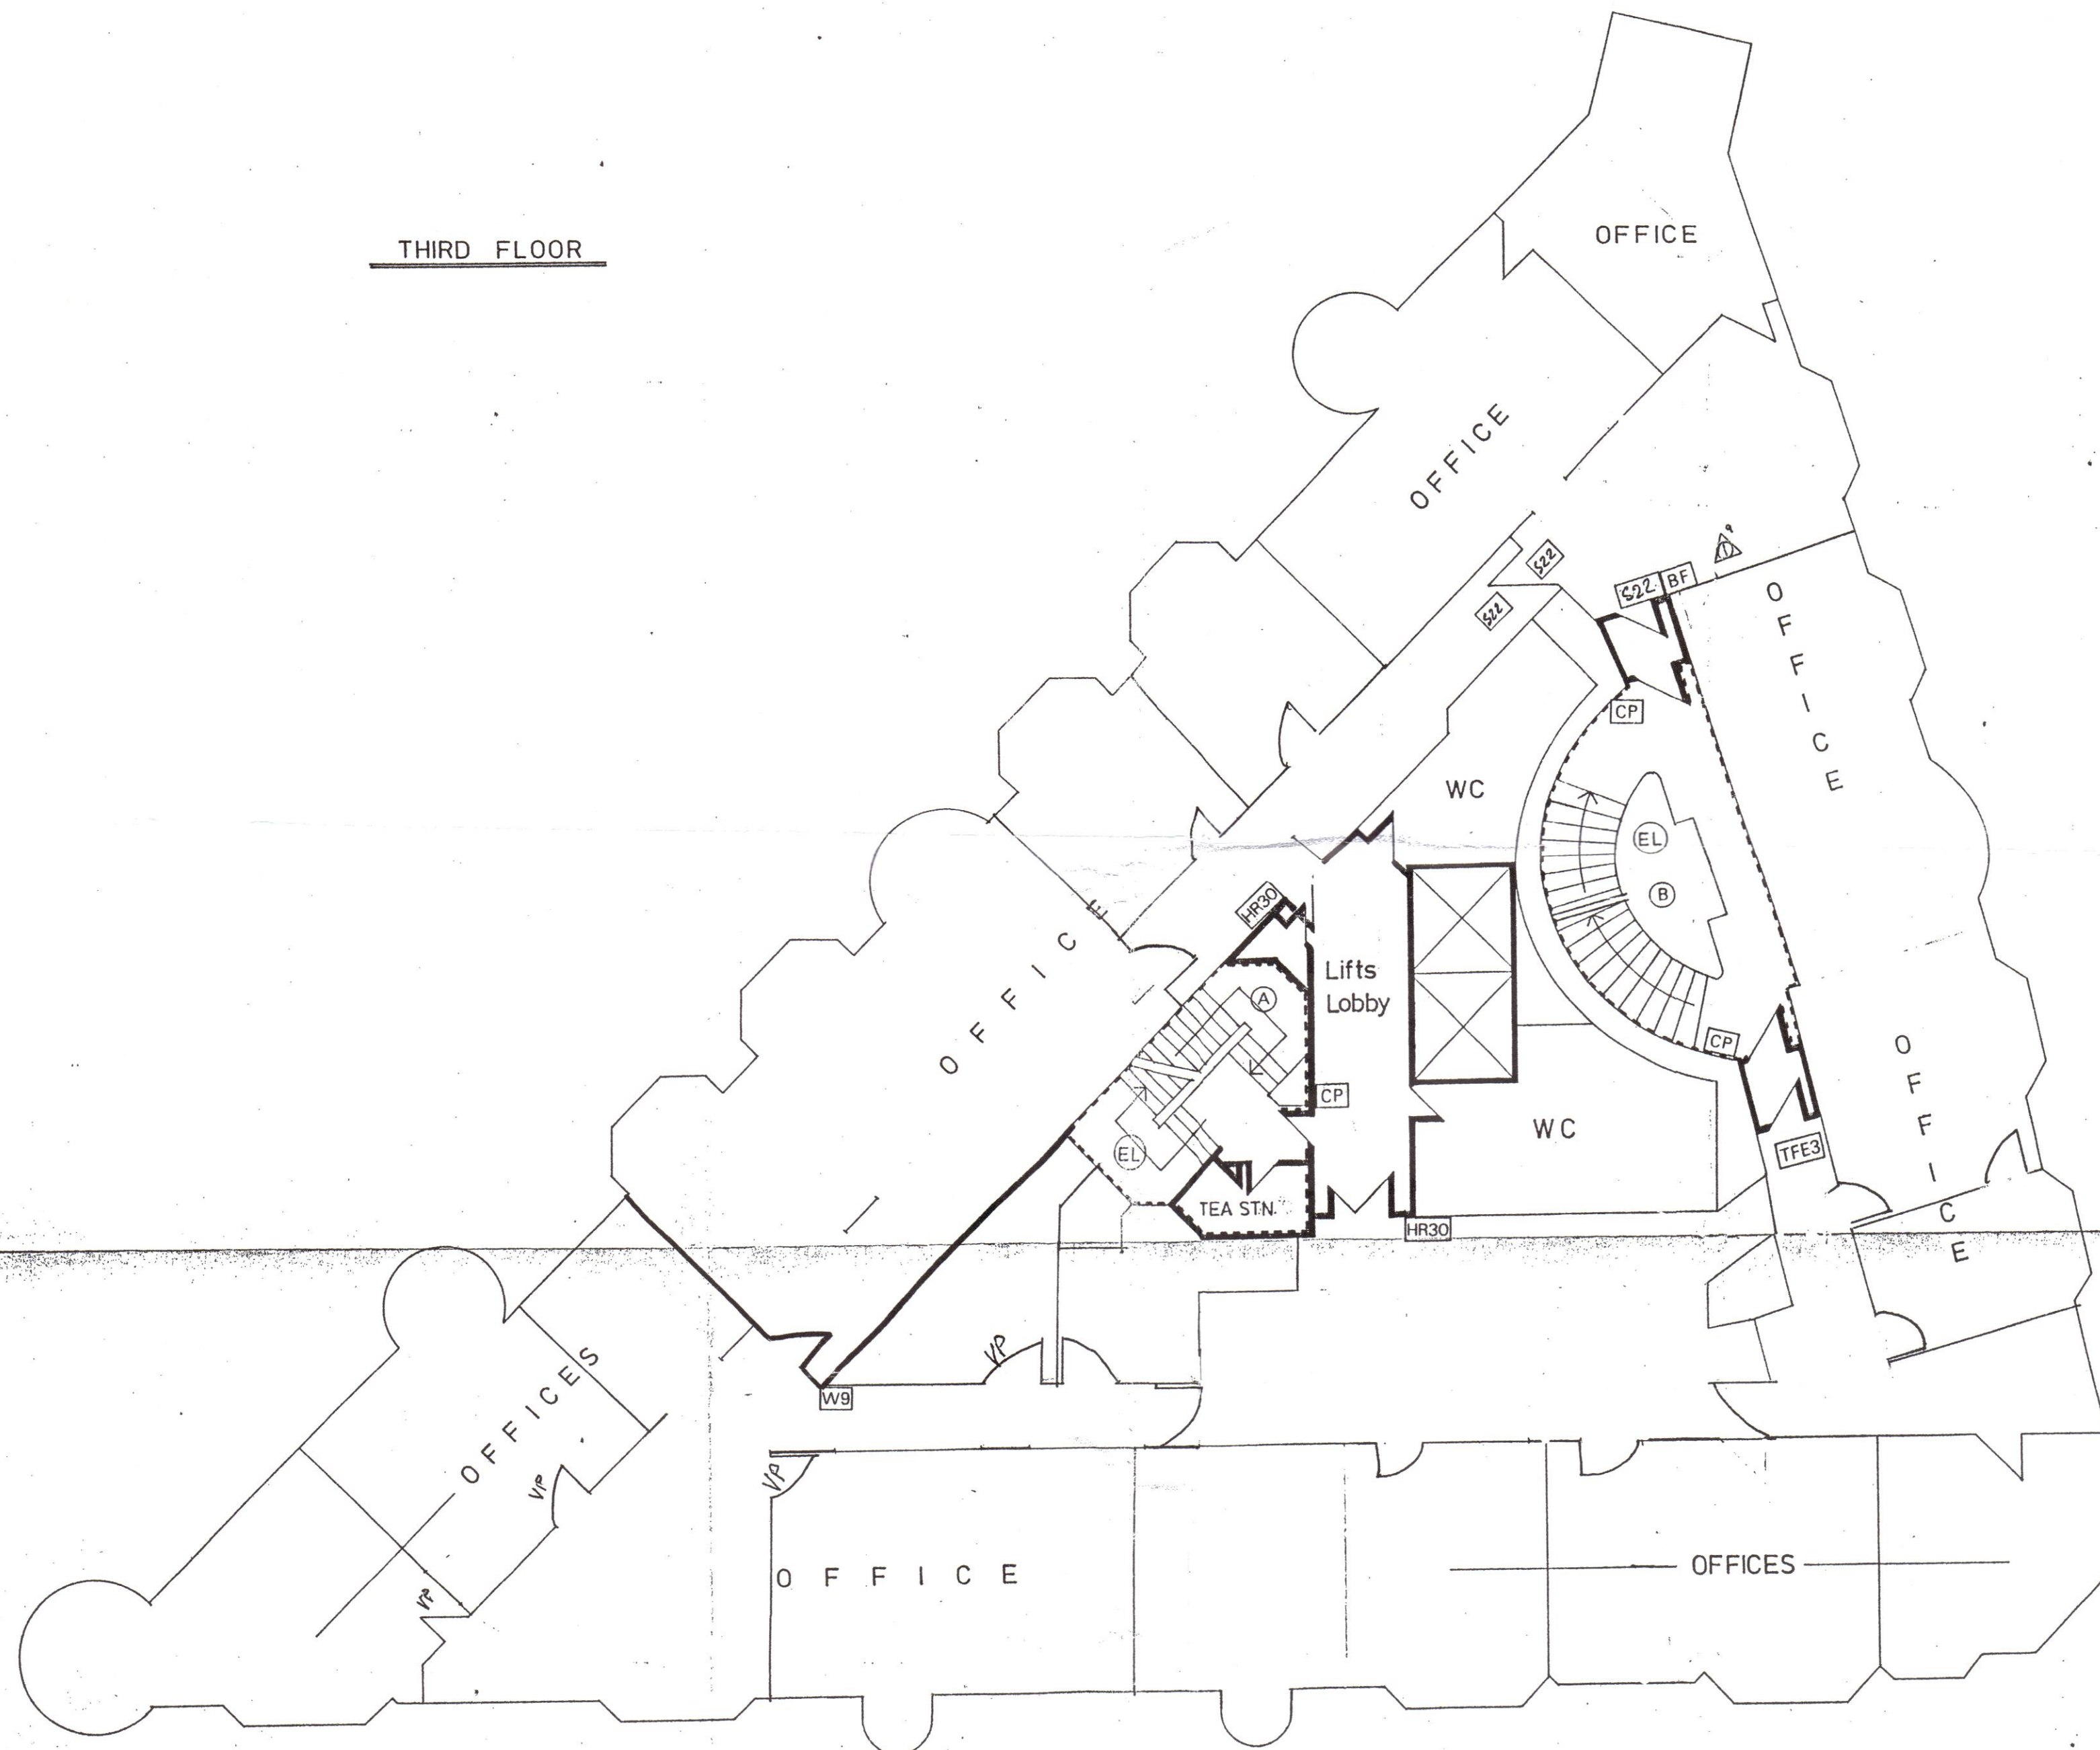

ALL ARROWS THUS → ON STAIRCASES
INDICATE UPWARD DIRECTION.

File copy