

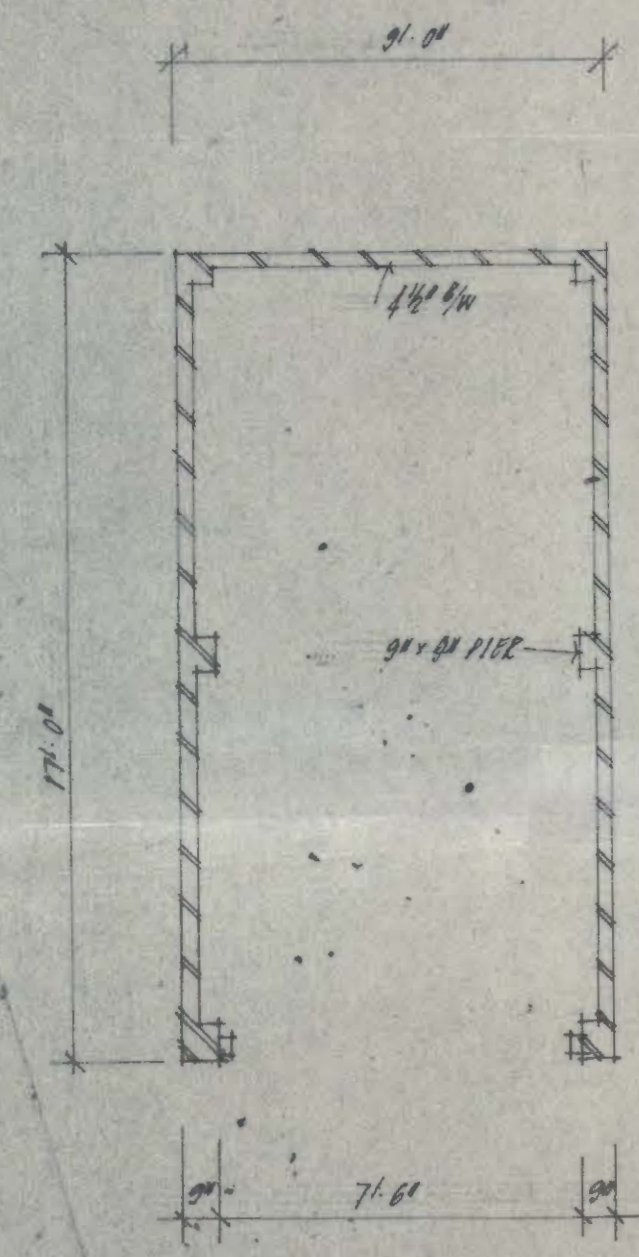
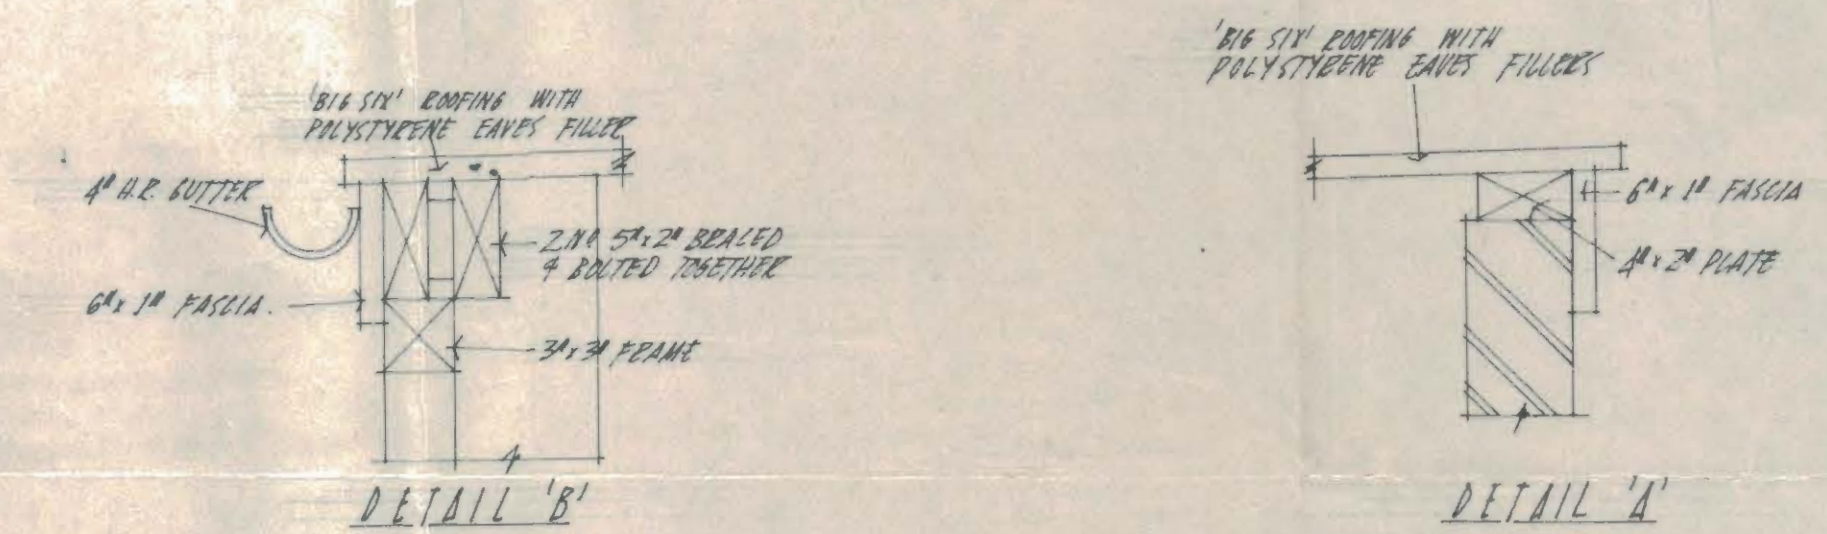



FLUSH POINTED BRICKWORK PAINTED
WITH SANDTEX TO MATCH MAIN BUILDING.

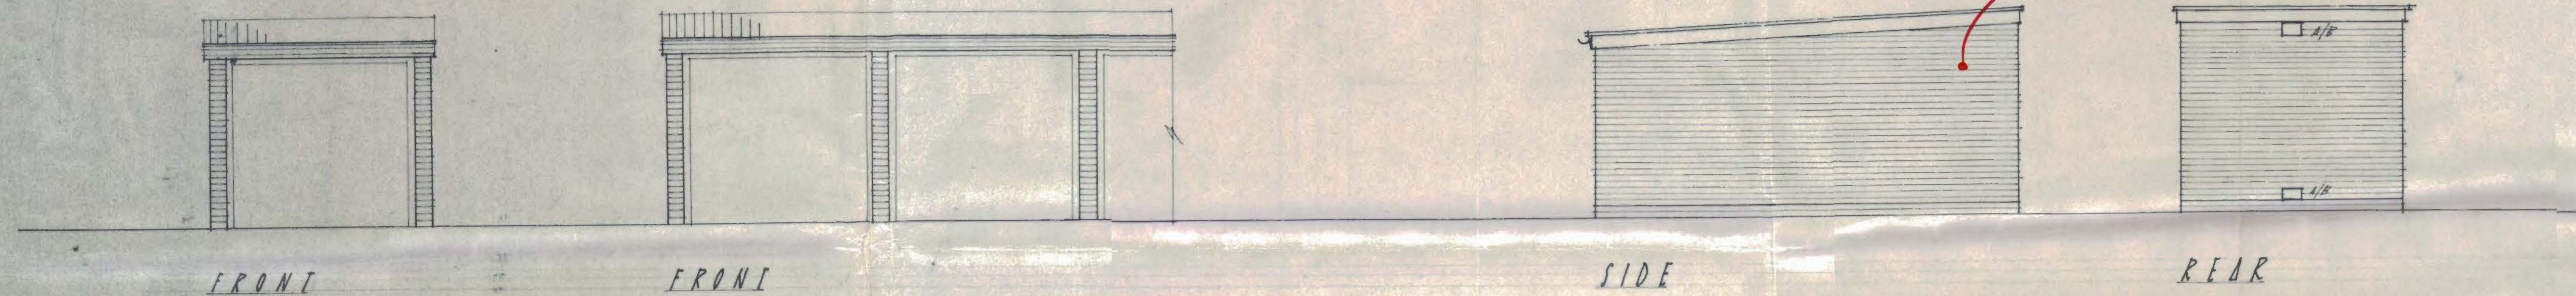

PLAN DETACHED

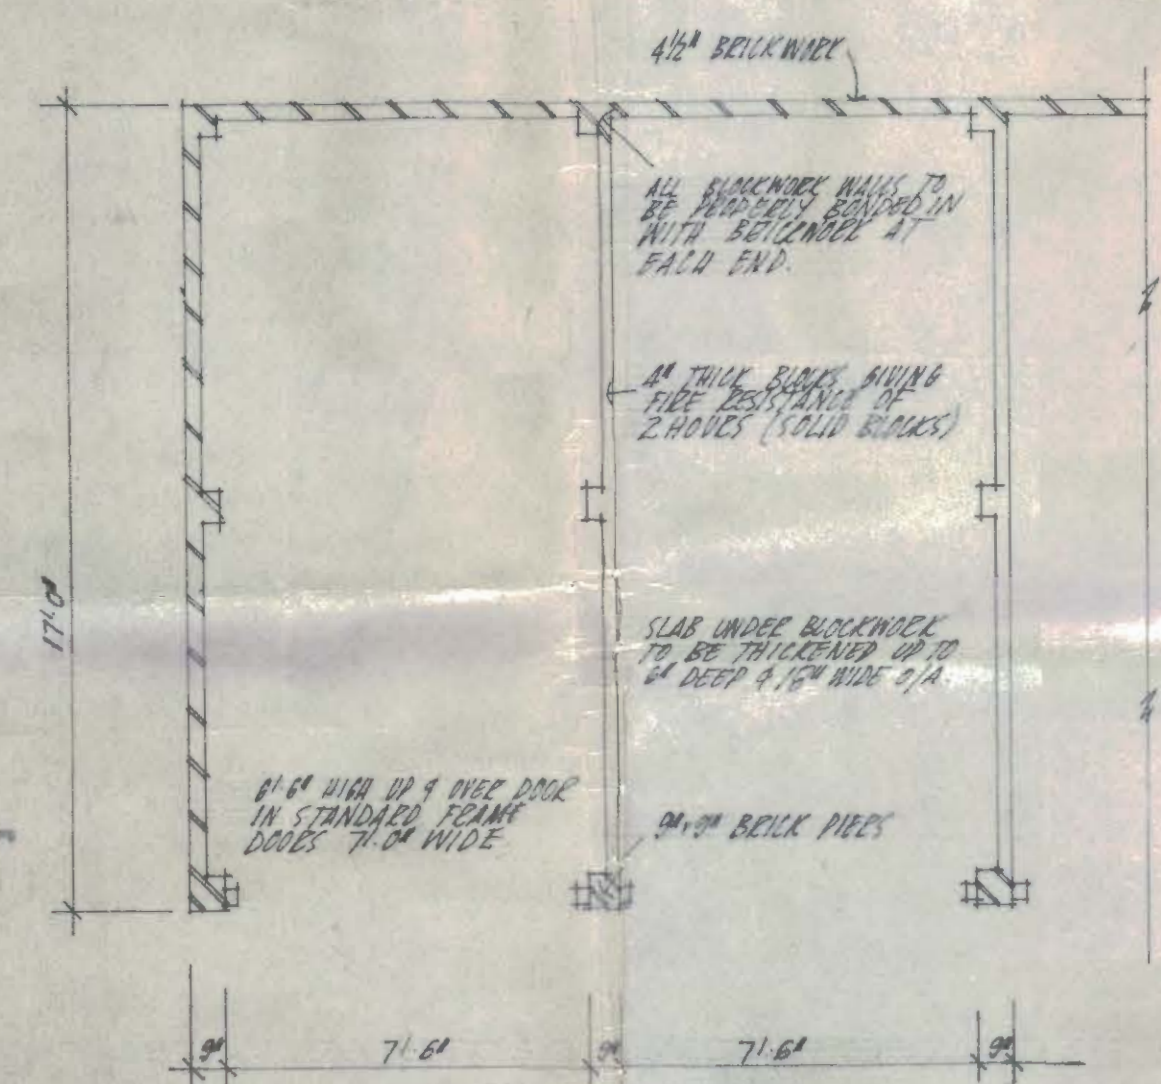

PLAN COMPOUND

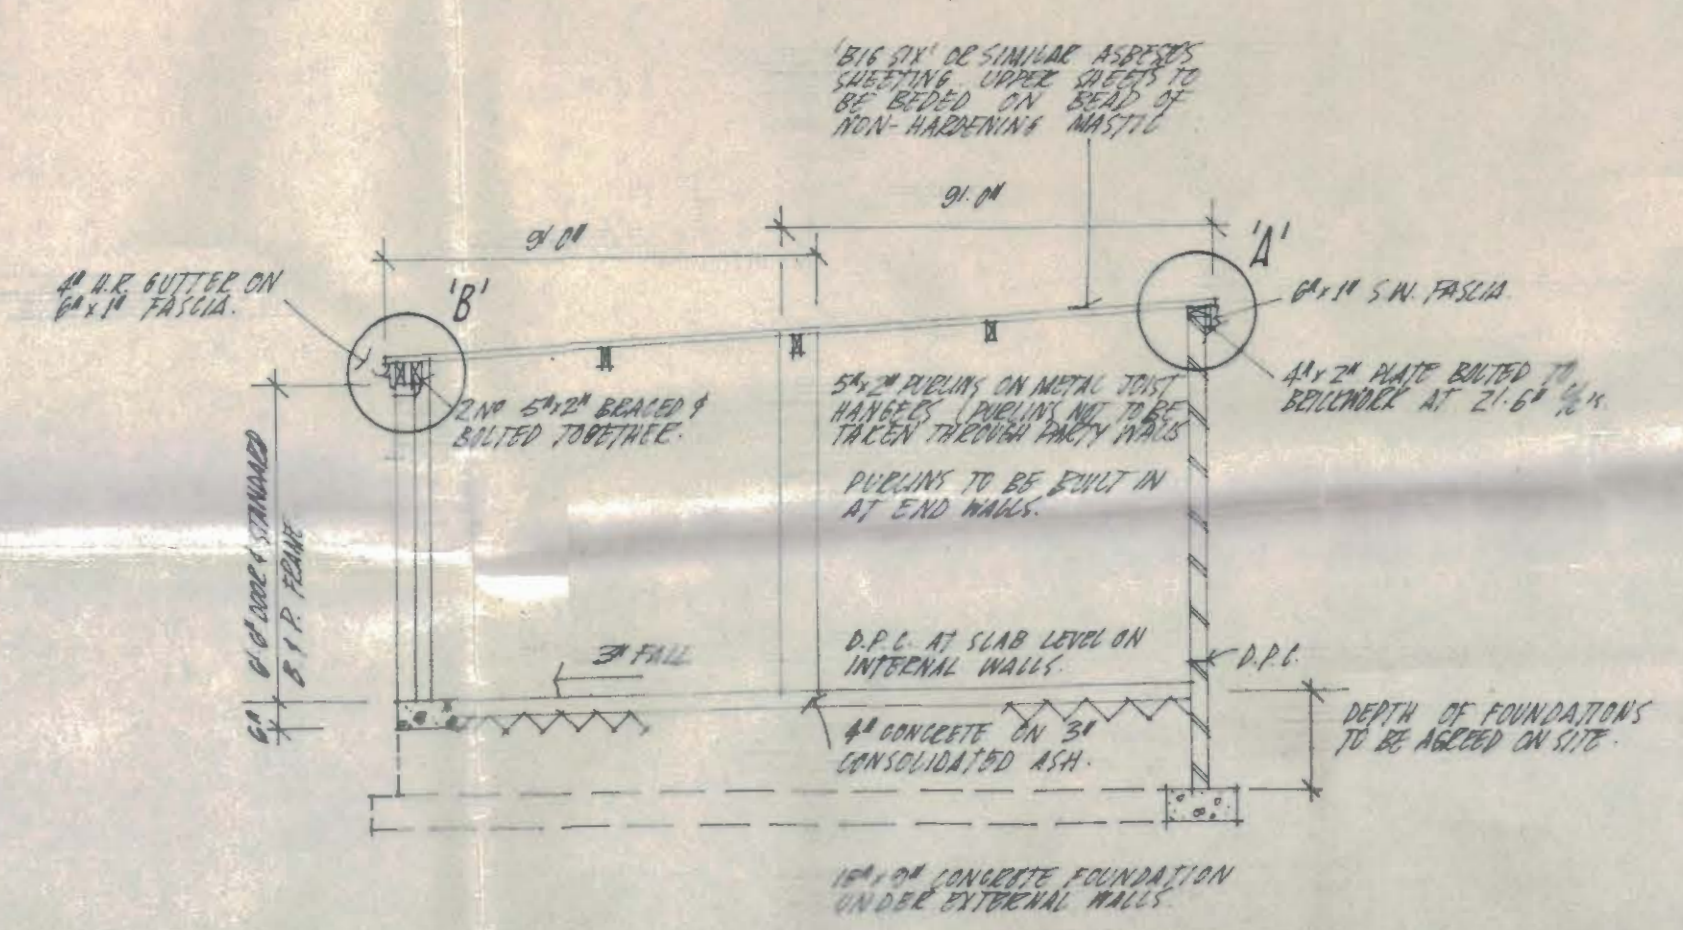

GP/E5/9X/B/10975

SCALE - 1/4

GARAGE DETAILS

Job.
drg. 20.5.

403 GREEN LANE
PALMER GREEN
LONDON N.13.
TEL. 01-8821504