
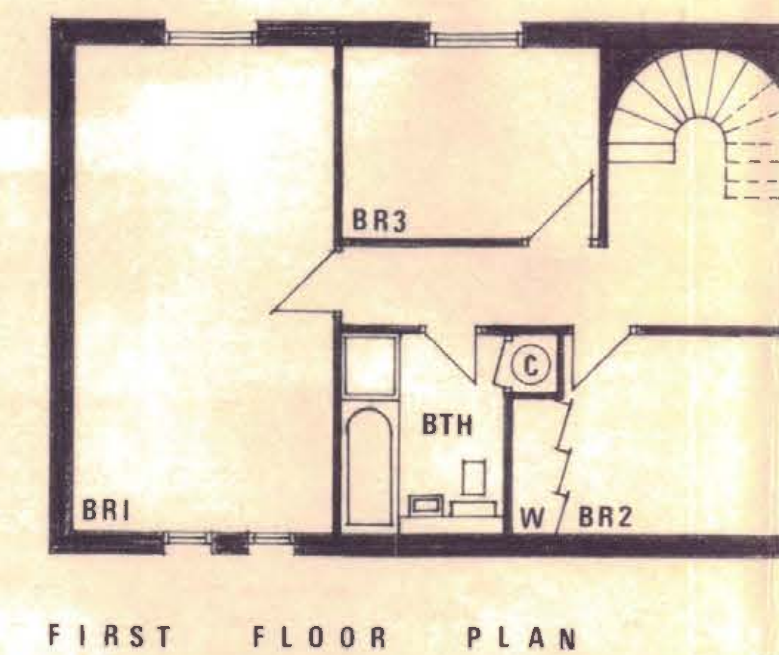
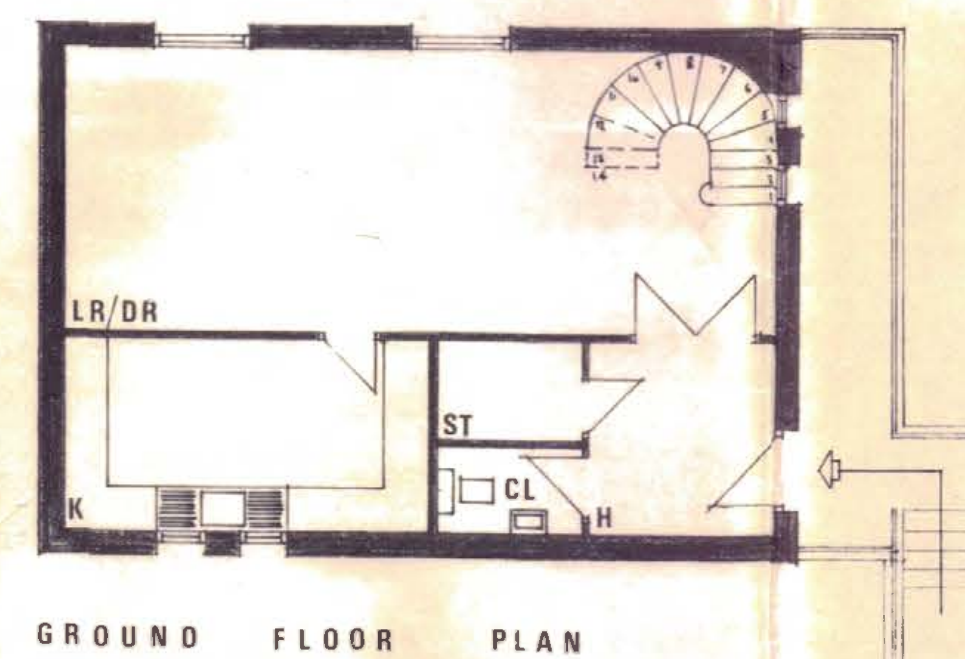
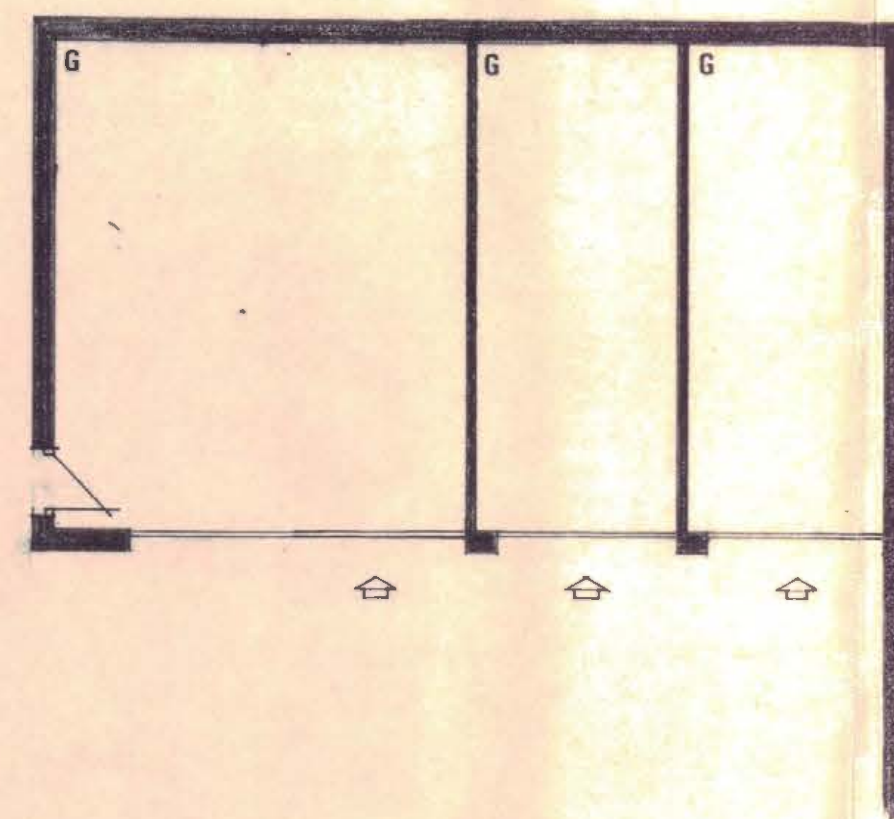


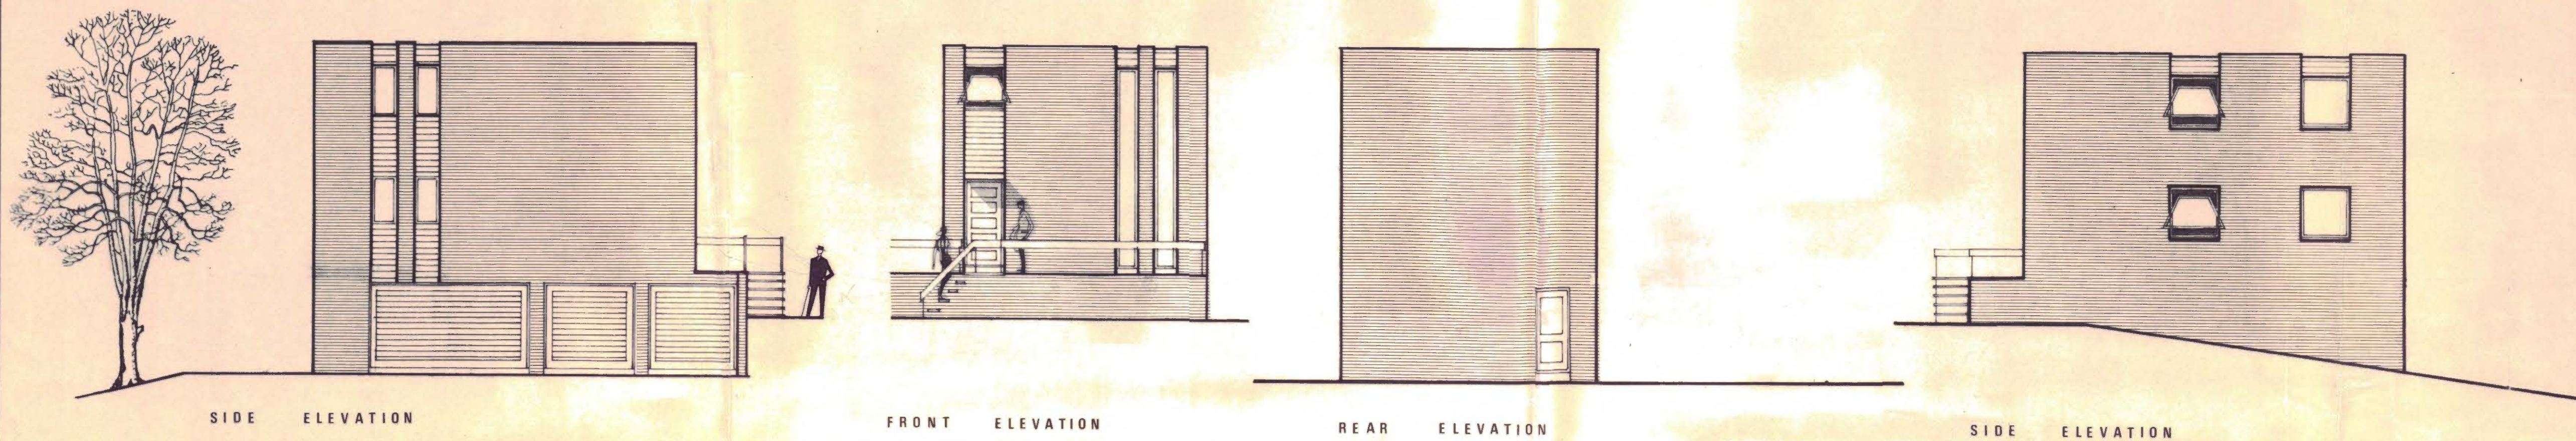

PROPOSED RESIDENTIAL
UNIT, OAKHILL HOUSE,
OAKHILL WAY, N.W.3.

UNIT REF. 'B'.

scale	date
1/8" to 1'-0"	15.8.71.

drawing no	issue
55/3	

maber
technical services

483, Green Lanes,
London, N.13.
Tel: 01 882 1504.

STP/RS/9x/B/12028