


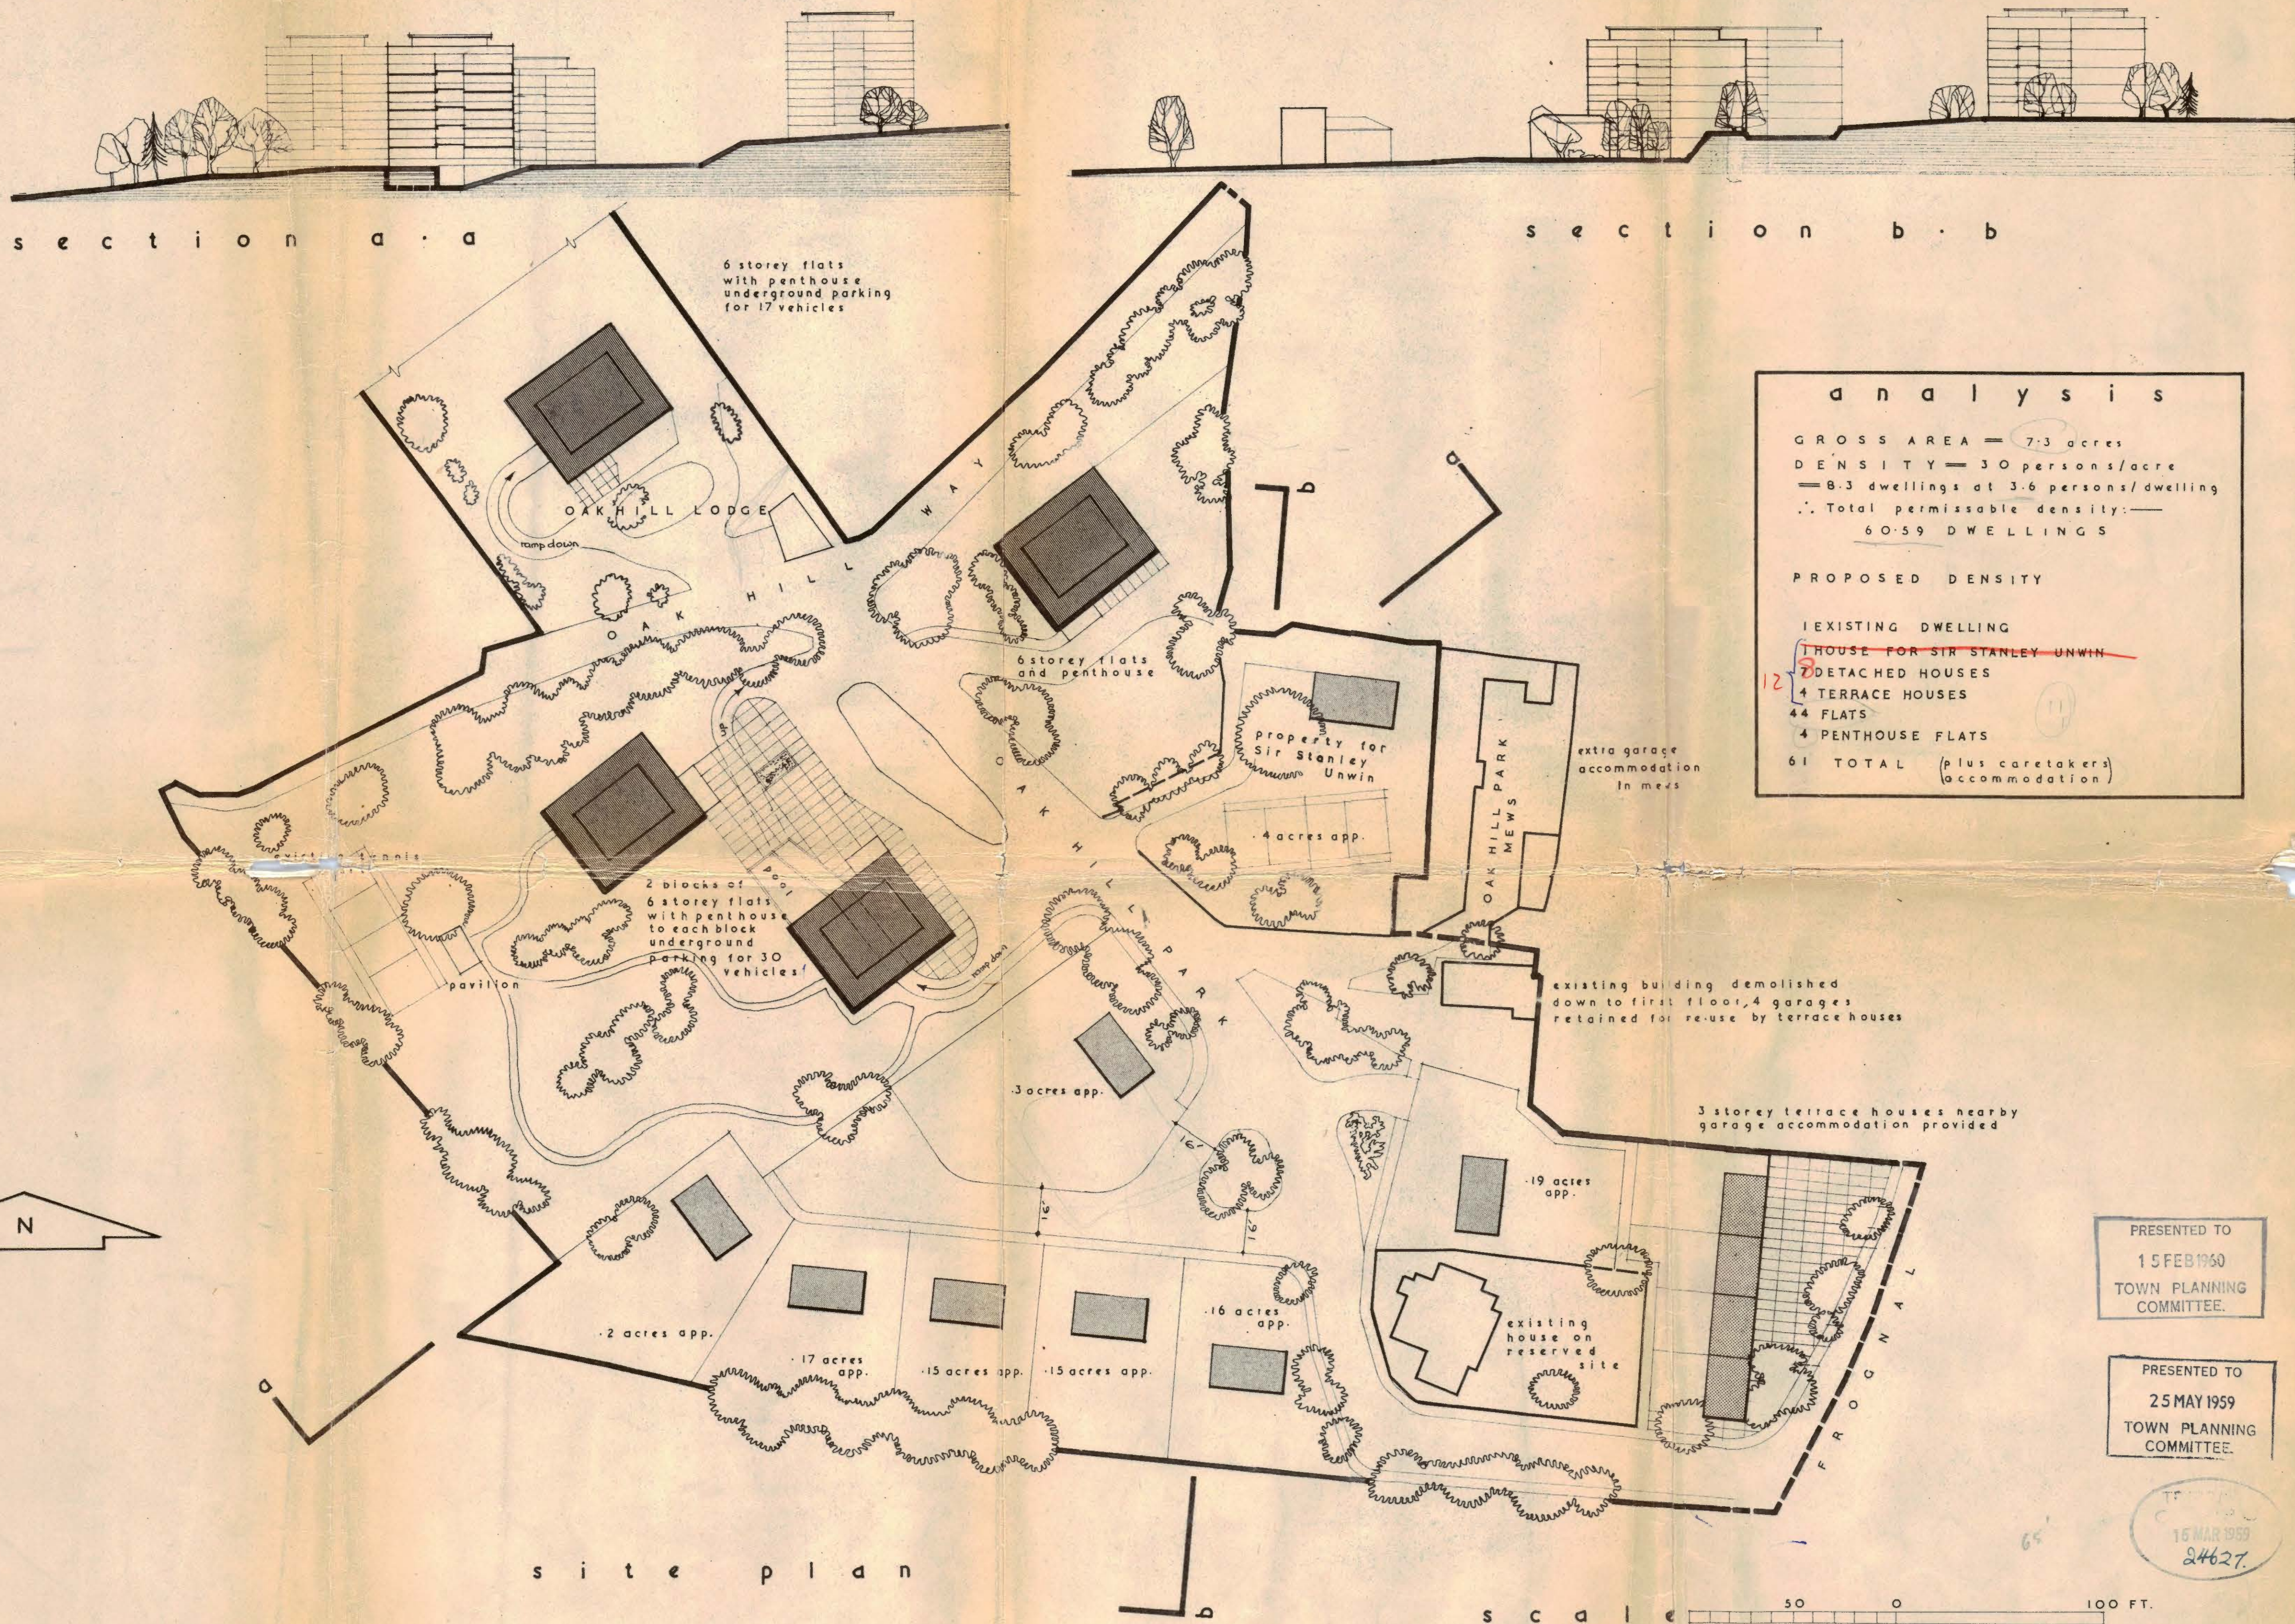

MICHAEL LYELL A.A.(Hons) Dipl. A.R.I.B.A.
 CHARTERED ARCHITECTS
 16-18 YEOMANS ROW, LONDON S.W.3

REDEVELOPMENT OF OAK HILL PARK AND OAK HILL LODGE

THIS DRAWING AND THE COPYRIGHTS AND PATENTS THEREIN ARE THE ARCHITECTS PROPERTY AND MAY BE USED OR REPRODUCED ONLY UNDER CONTRACT

A B C D E	SCALE	drawn
	DRAWN BY	A. J. Carroll
	DATE	26-2-59
	JOB CODE	DRG No REV
	OP	13 A

PRESENTED TO
 15 FEB 1959
 TOWN PLANNING
 COMMITTEE.

PRESENTED TO
 25 MAY 1959
 TOWN PLANNING
 COMMITTEE.

15 MAR 1959
 24627