



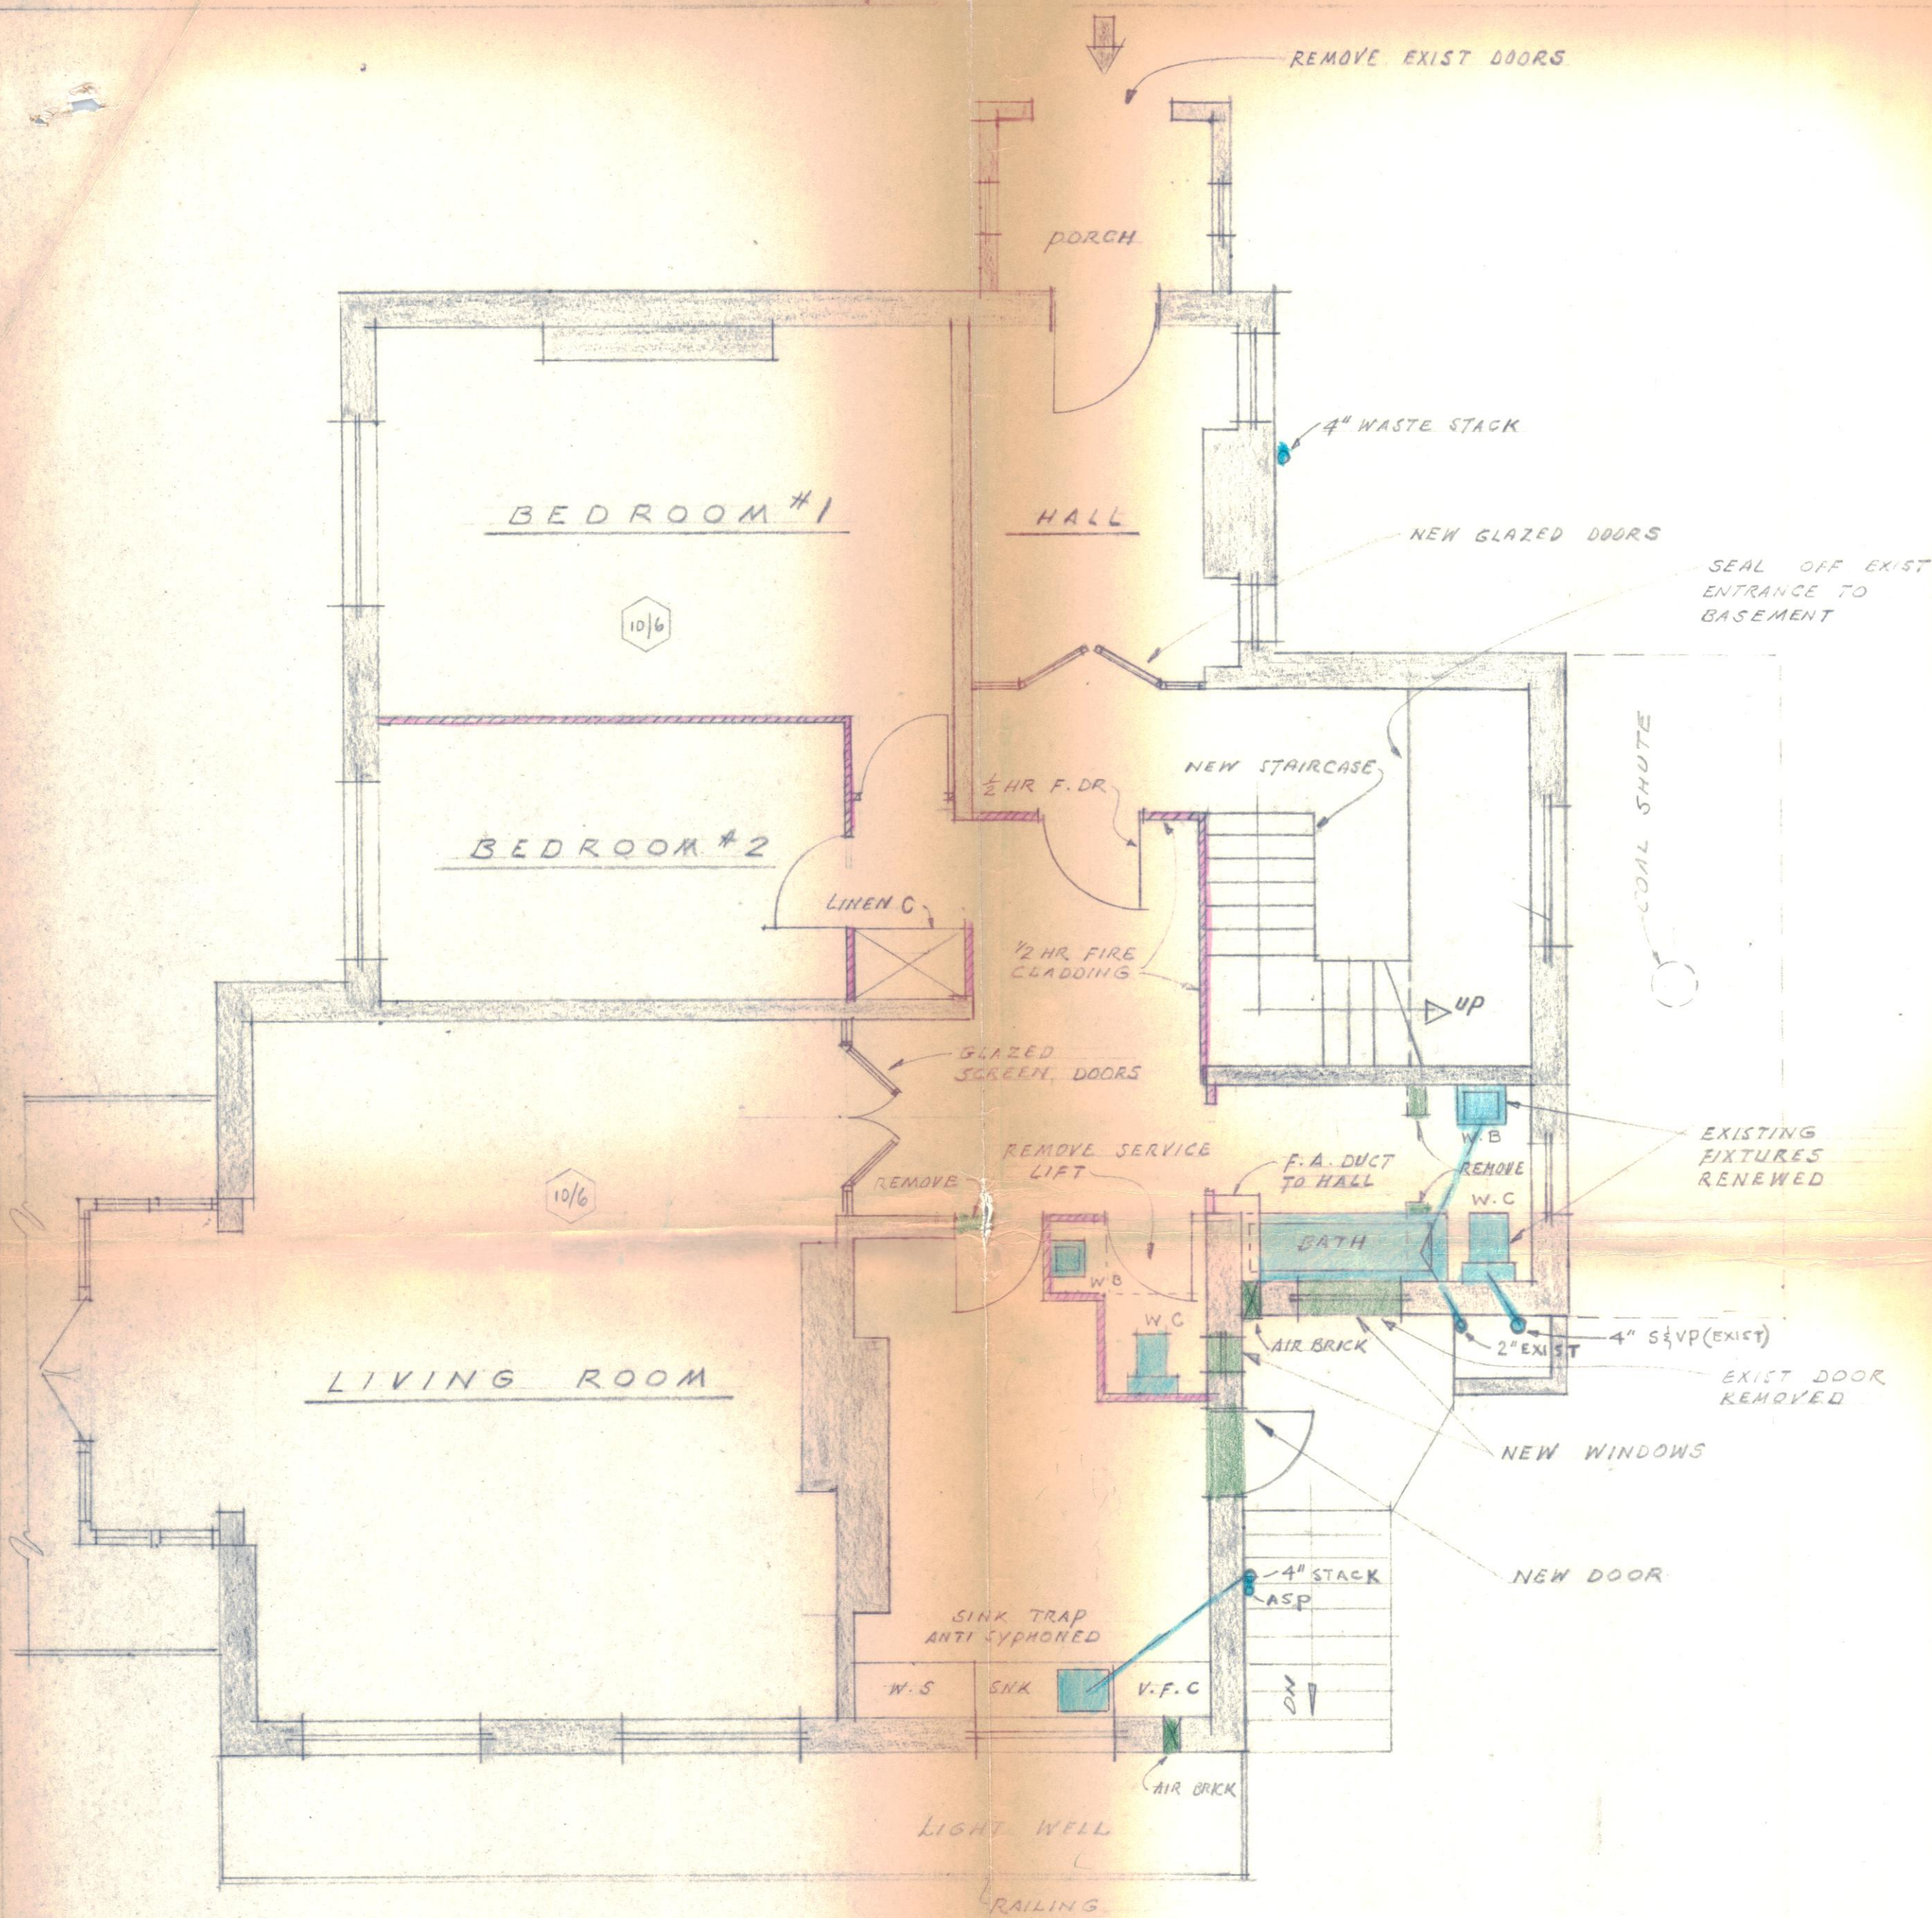

PLAN GROUND FLOOR

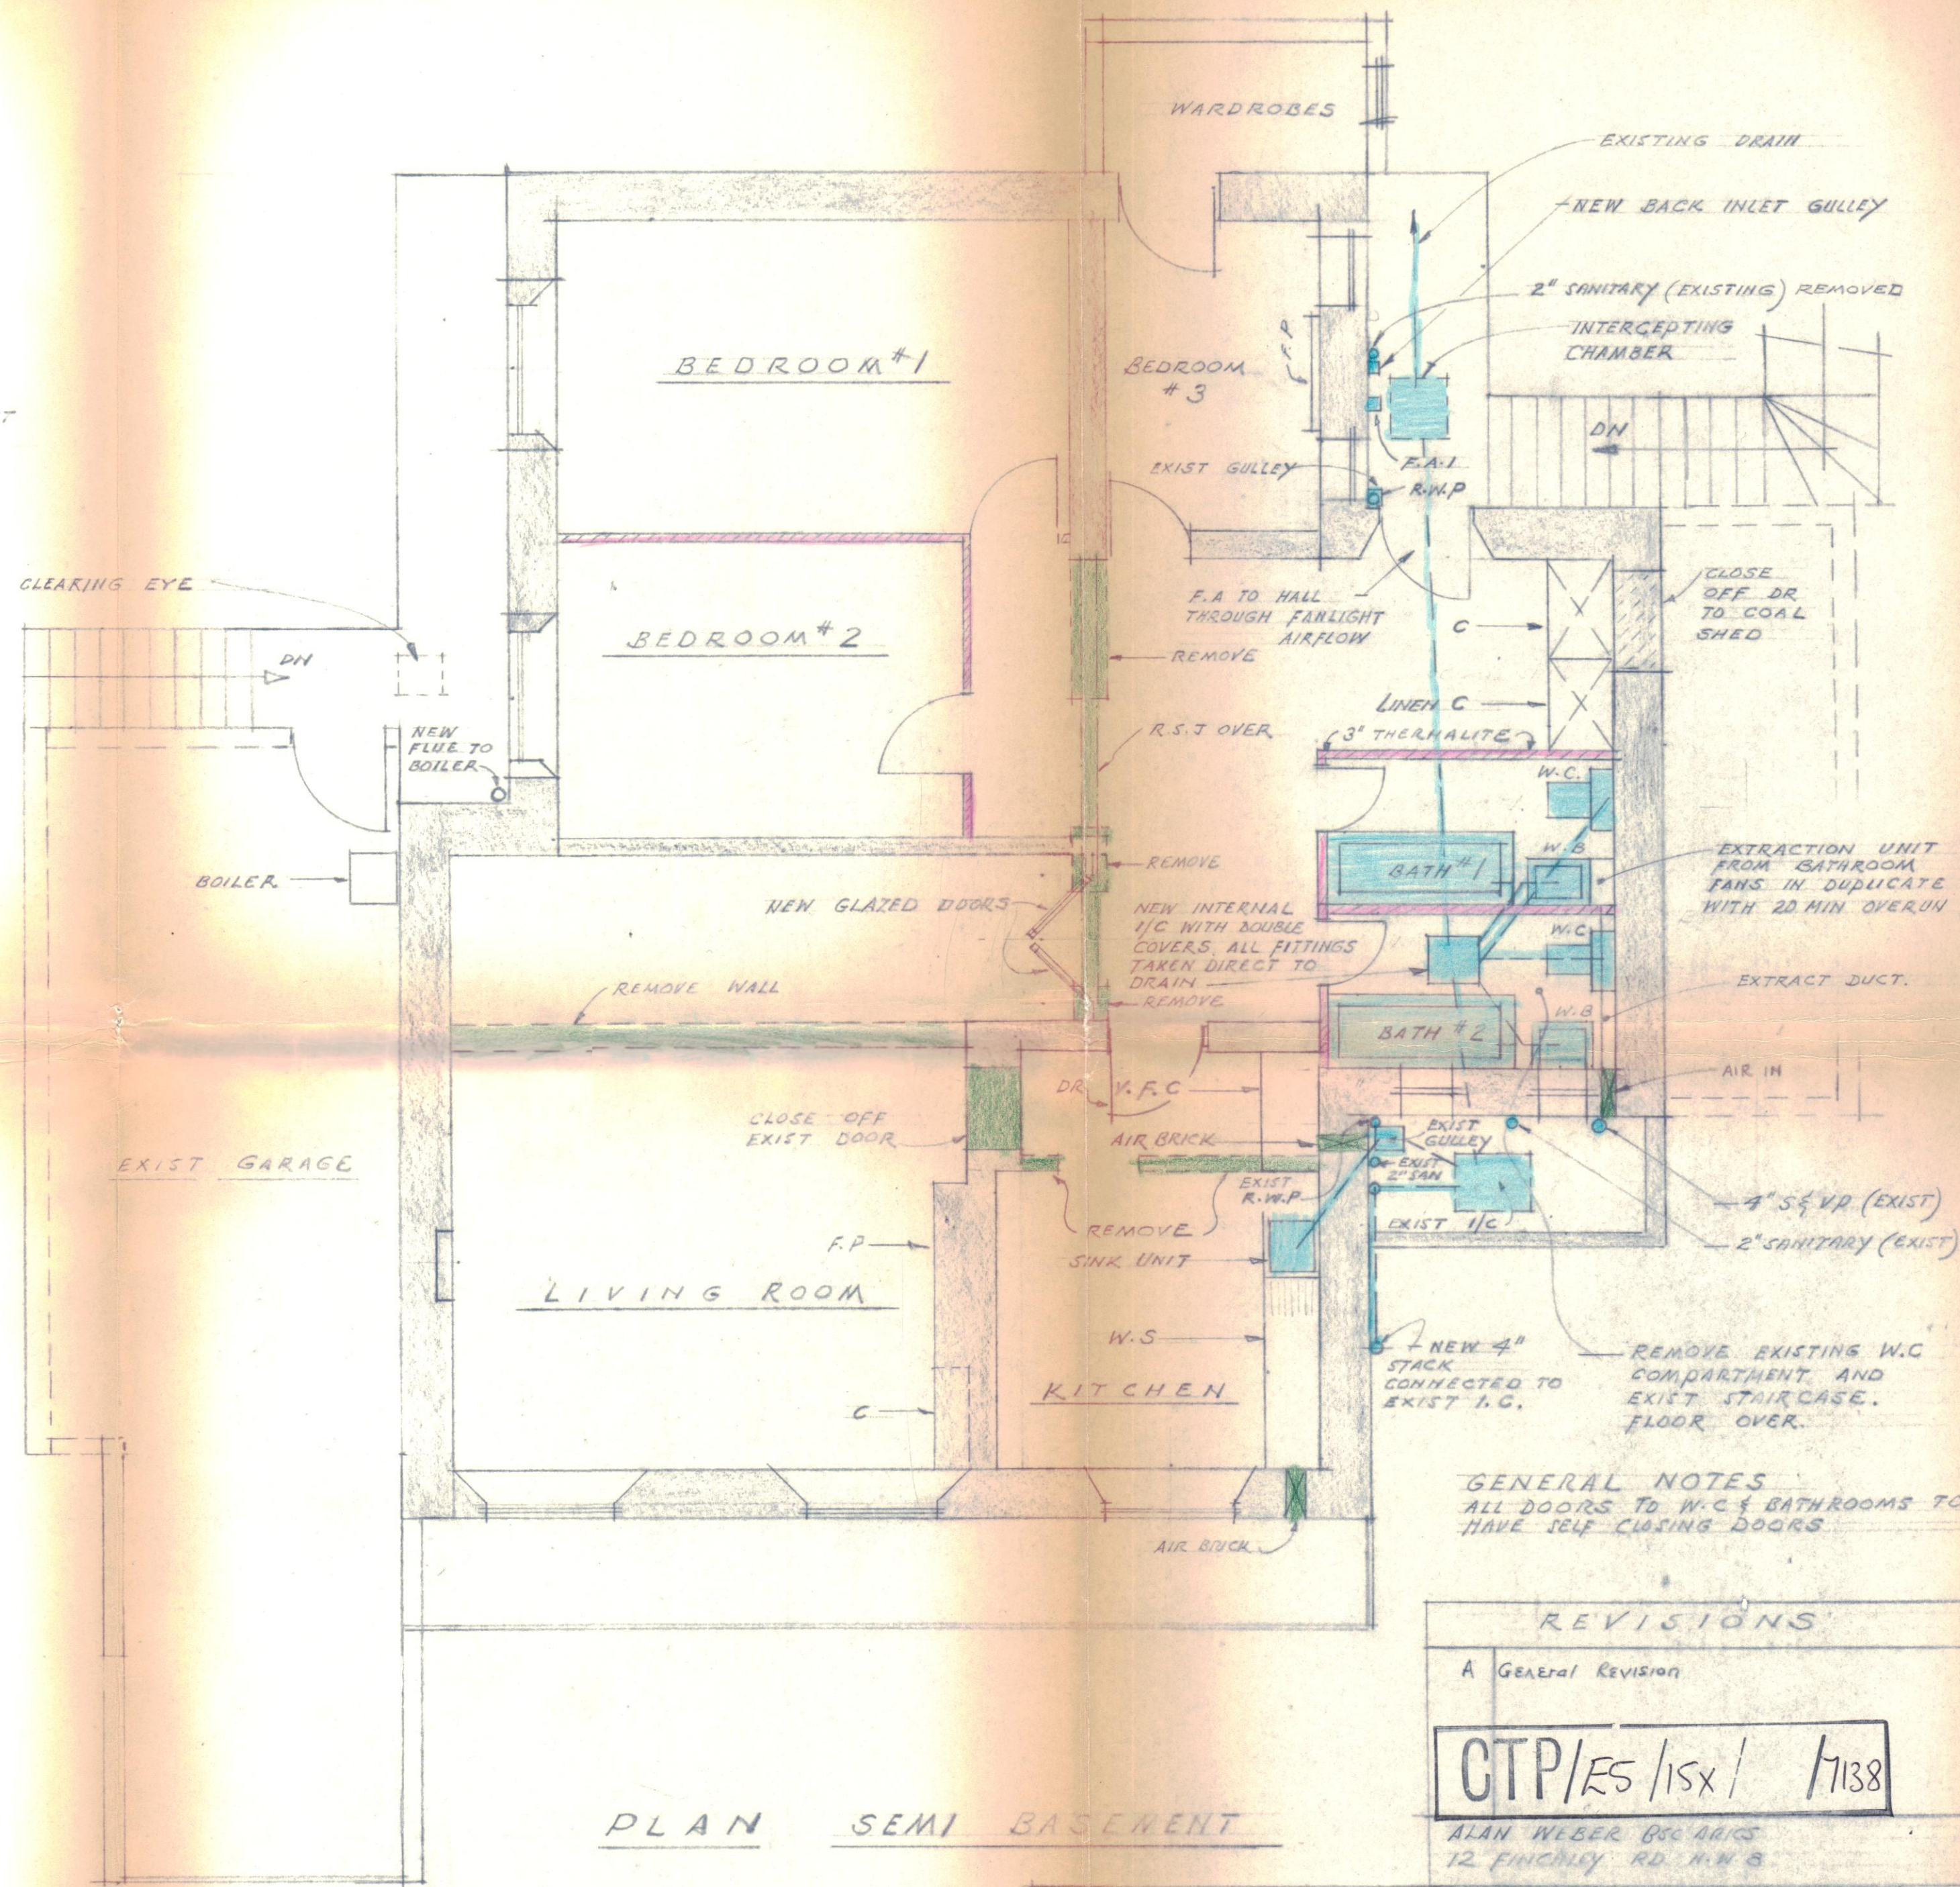

PLAN SEMI BASEMENT

- SANITARY WORK
- BUILDERS WK
- NEW PARTITIONS

- F.P. FIREPLACE
- N.C. WASH BASIN
- S.V.P. COIL VENT PIPE
- V.F.C. VENTILATED FOOD CUPBOARD
- C. CUPBOARD

GENERAL NOTES
ALL DOORS TO W.C. & BATHROOMS TO HAVE SELF CLOSING DOORS

REVISIONS	
A	General Revision
CTP/ES/15x/17138	
ALAN WEBER BSC ARCS 12 FINCHLEY RD. N.W. 8	
PLAN GROUND FLOOR & SEMI BASEMENT. 1 OAKHILL PARK. N.W. 8 SCALE 1/4" = 1'-0"	
DWG NO W/123 SHD 20-3 11/1/9	