
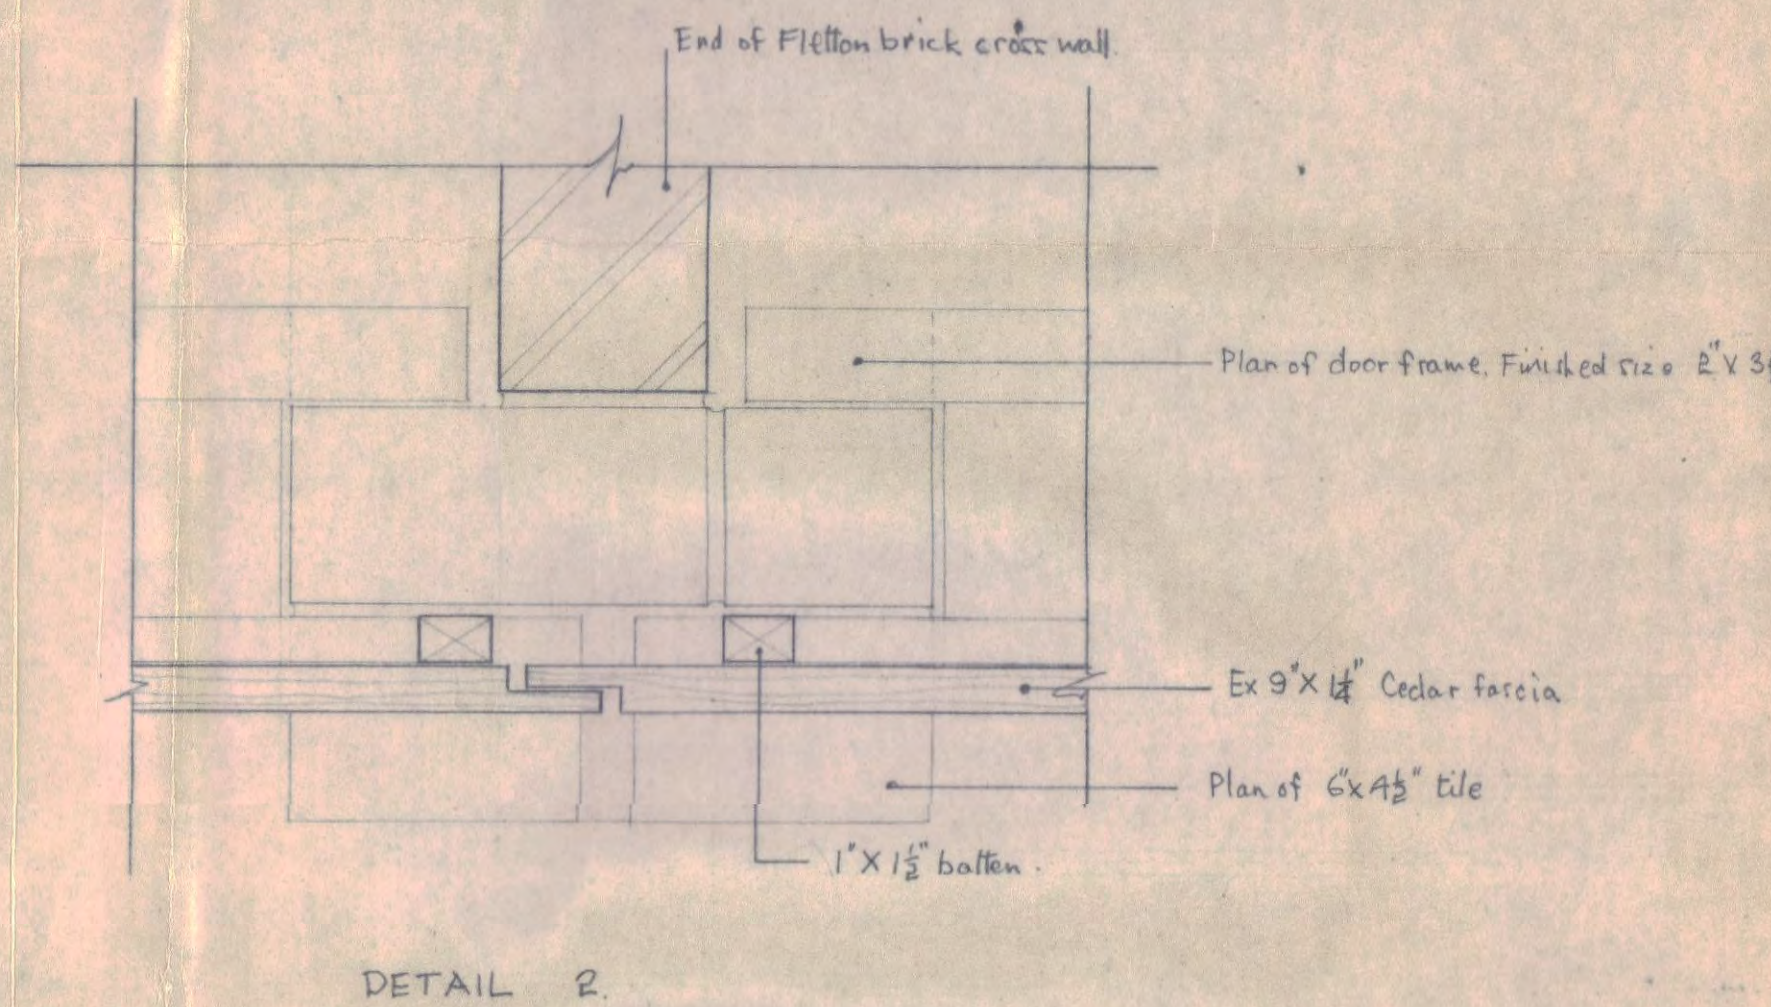
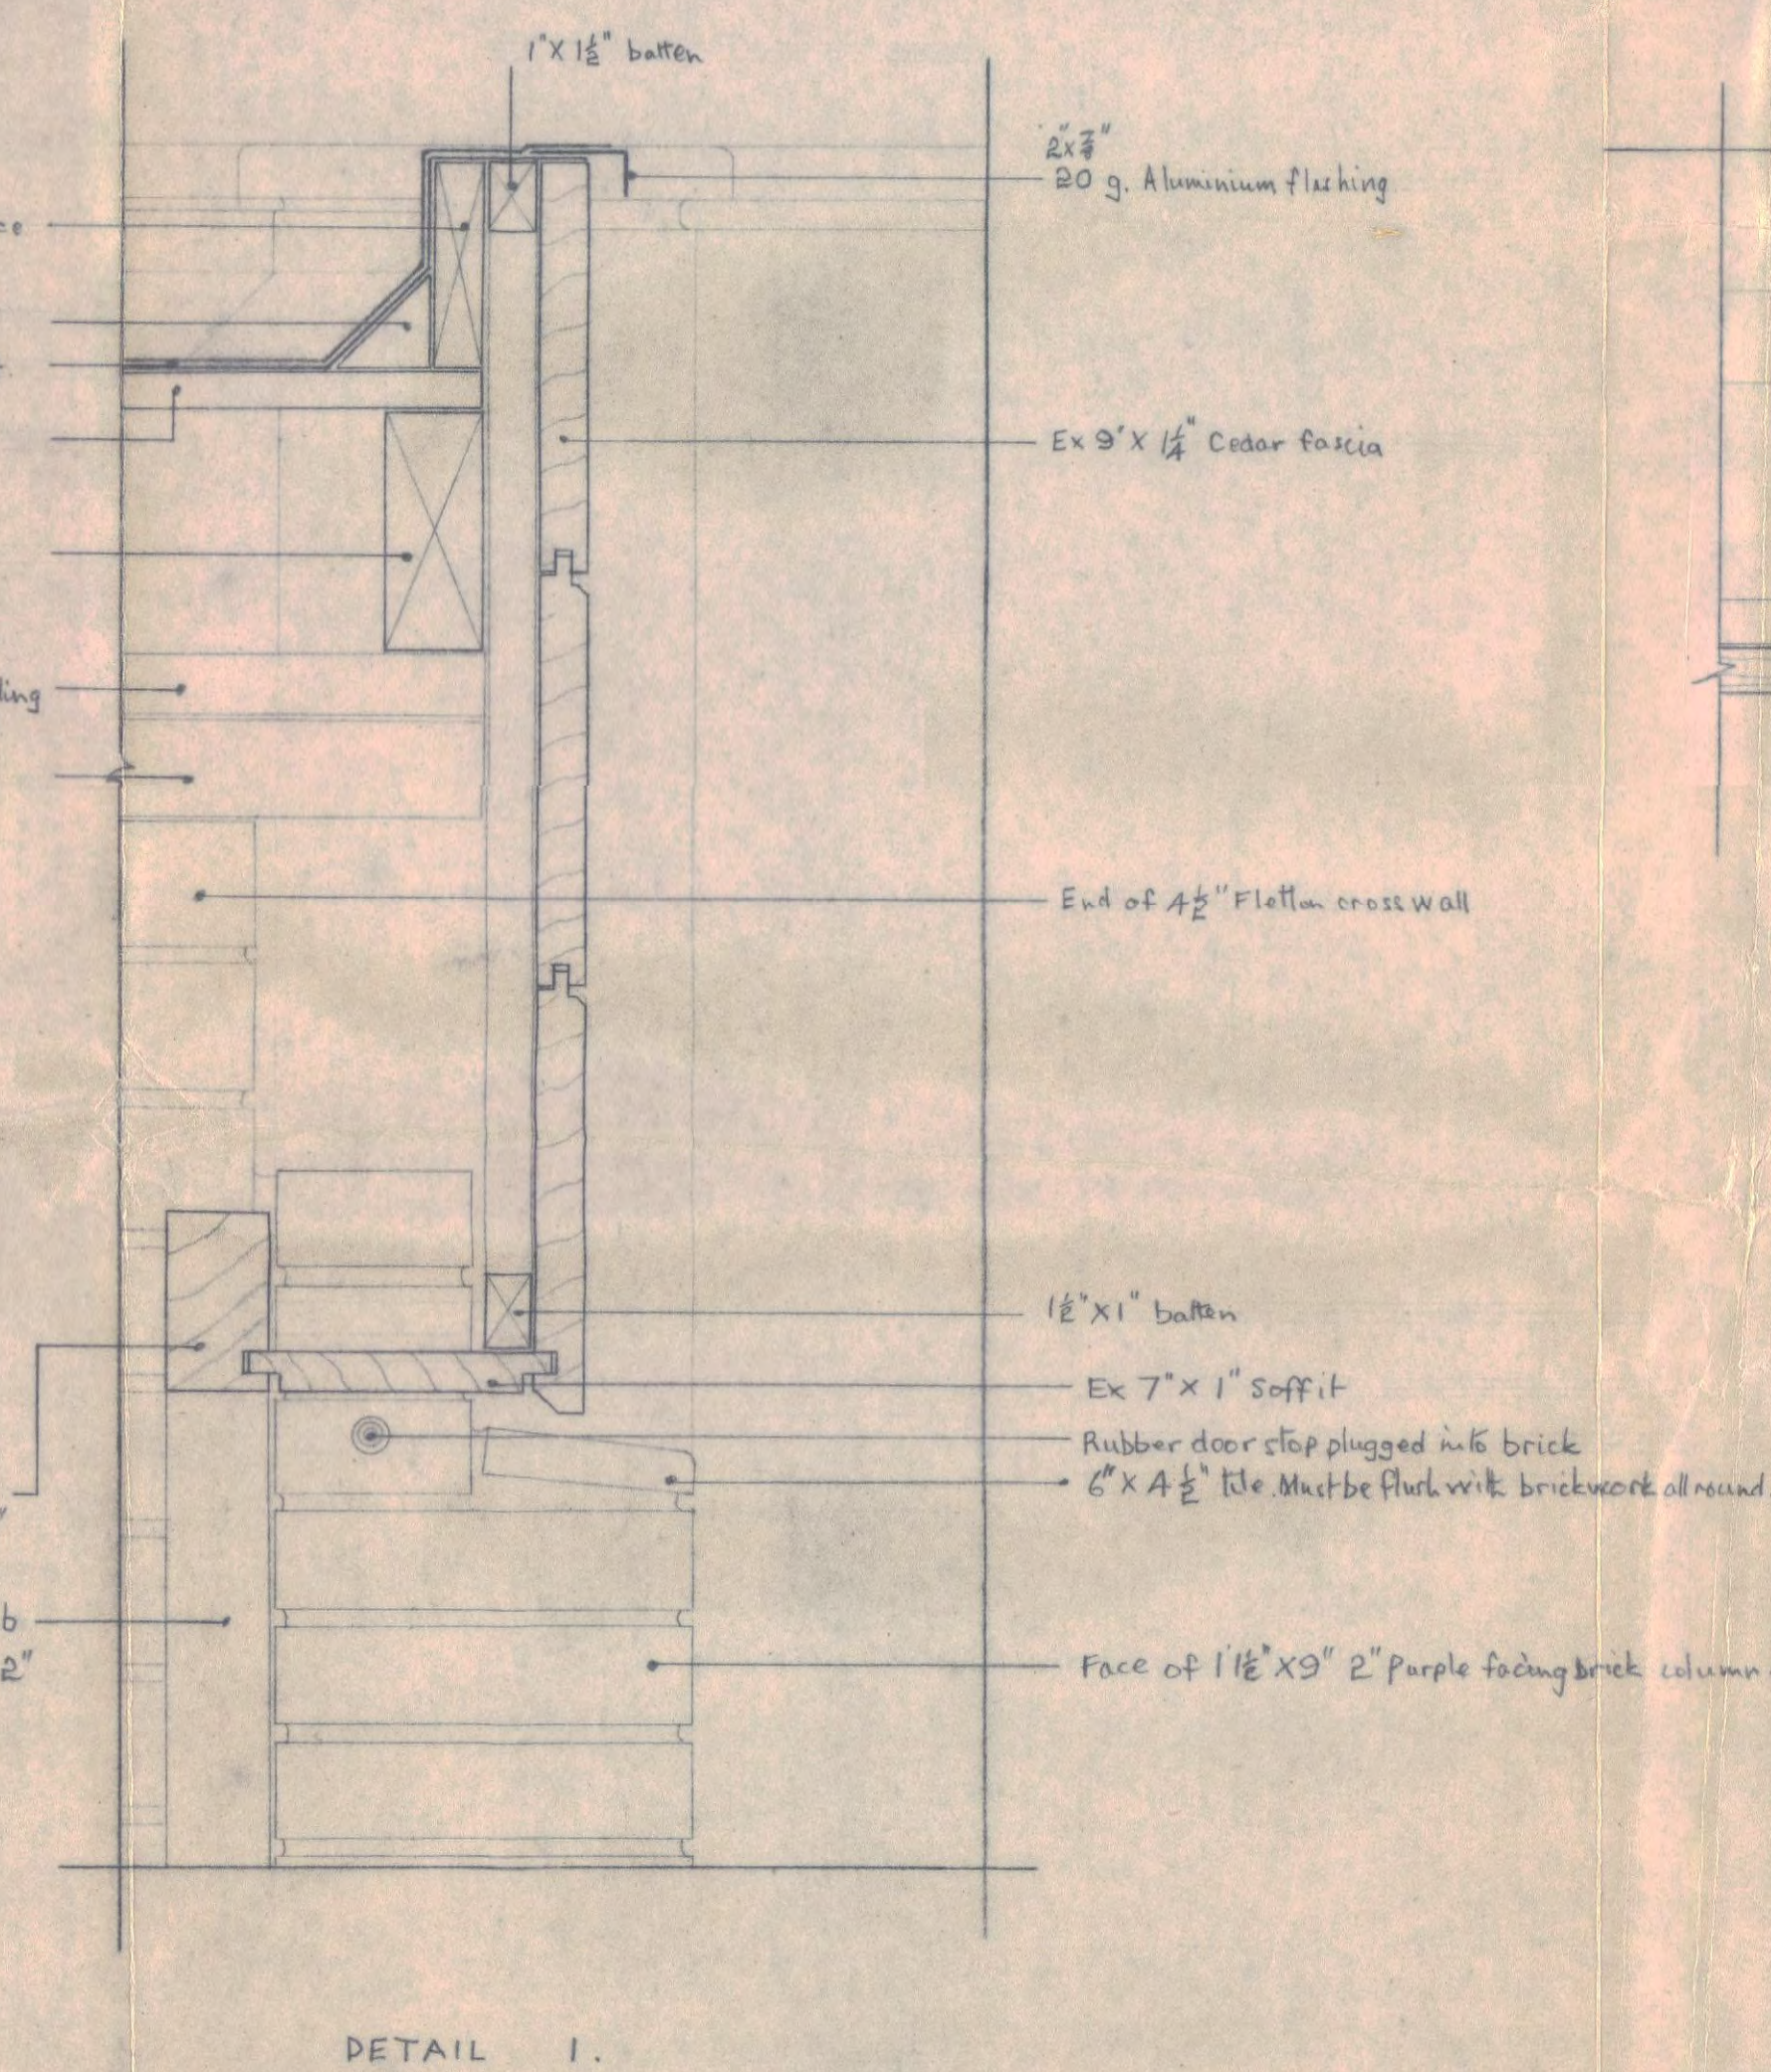
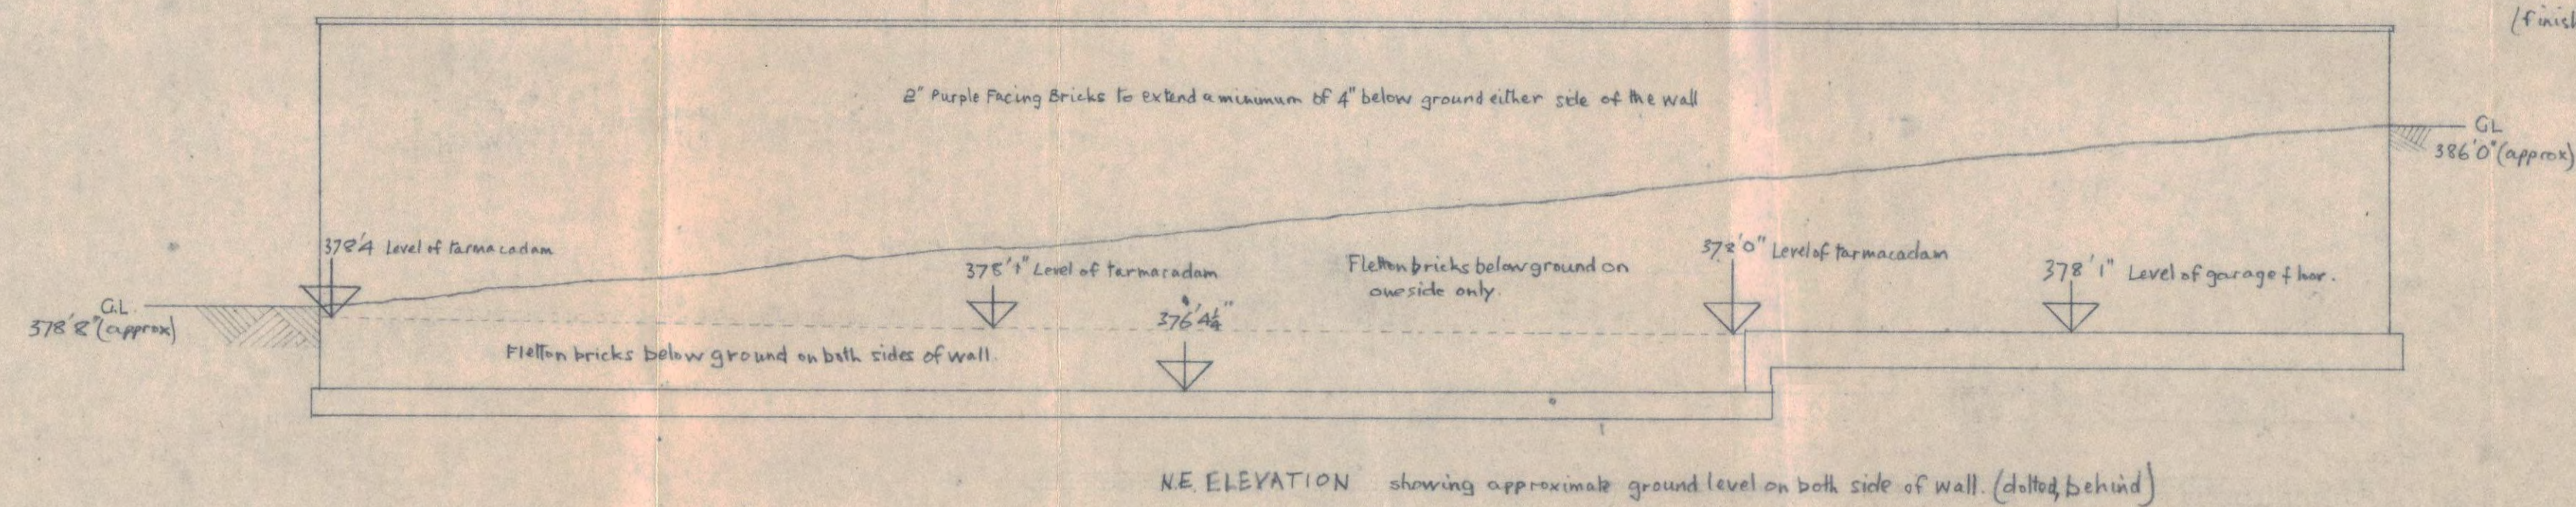
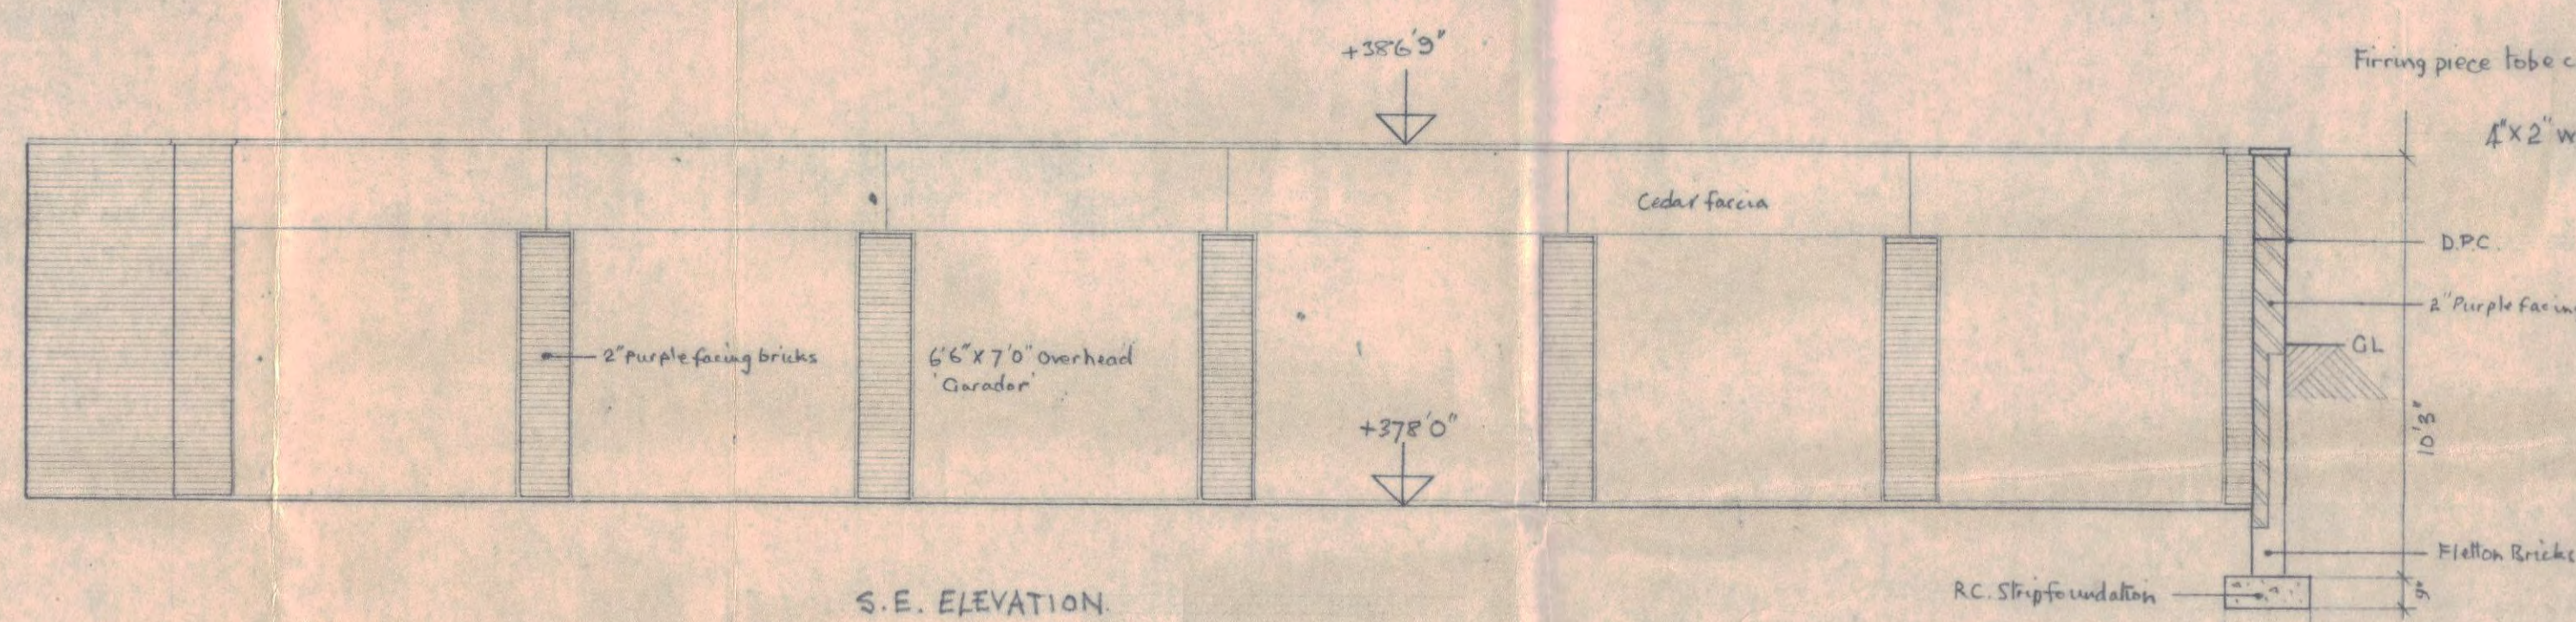
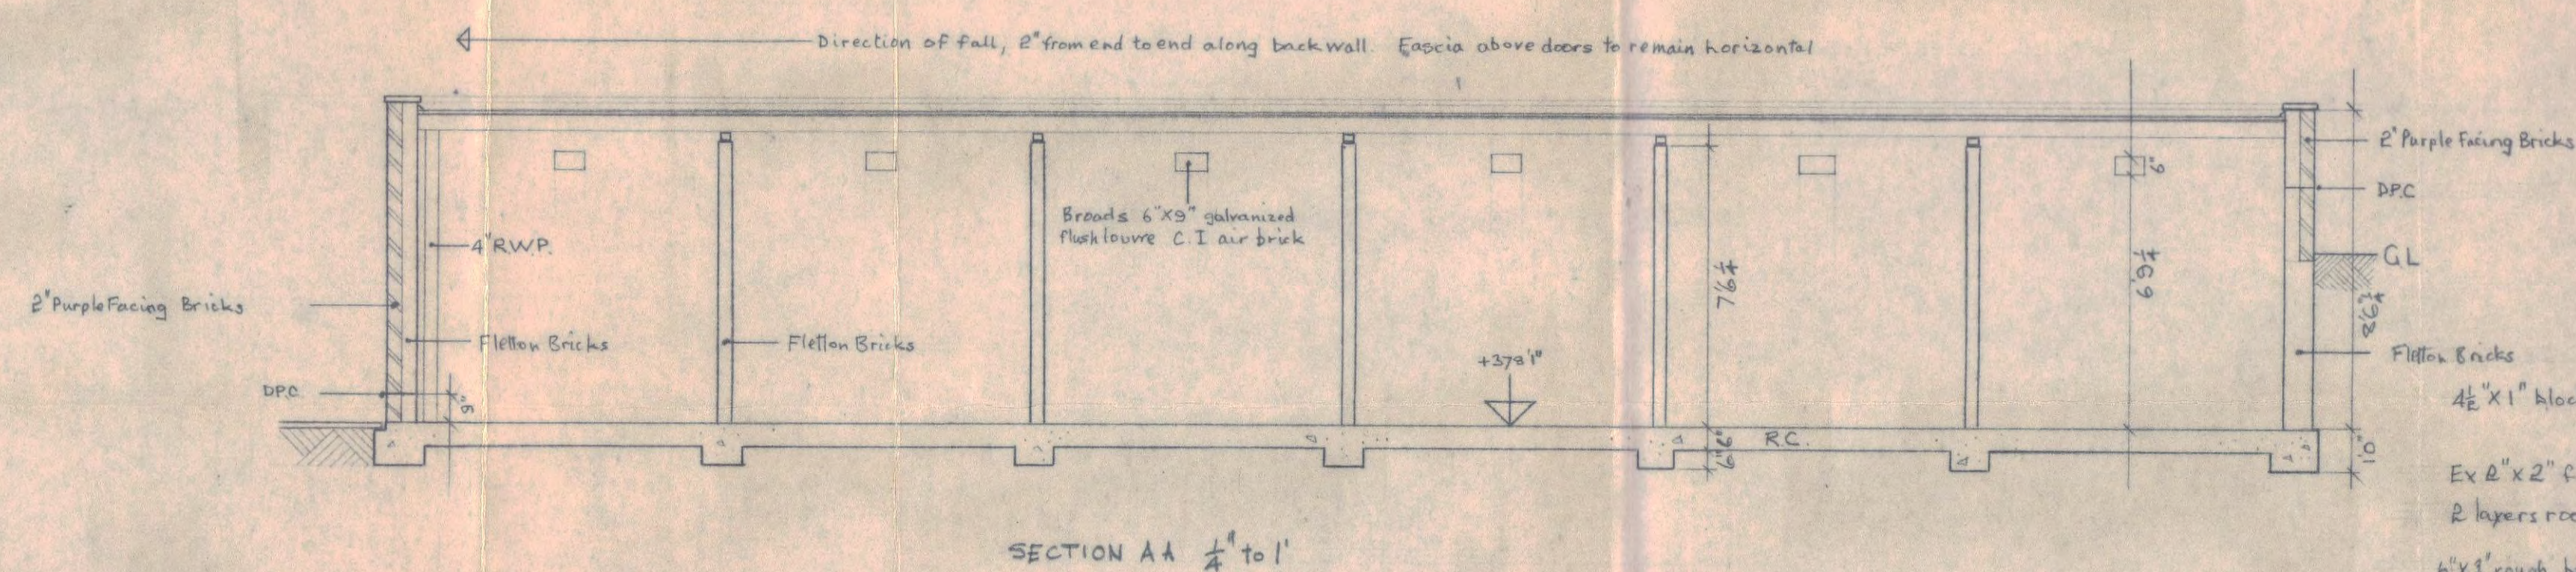
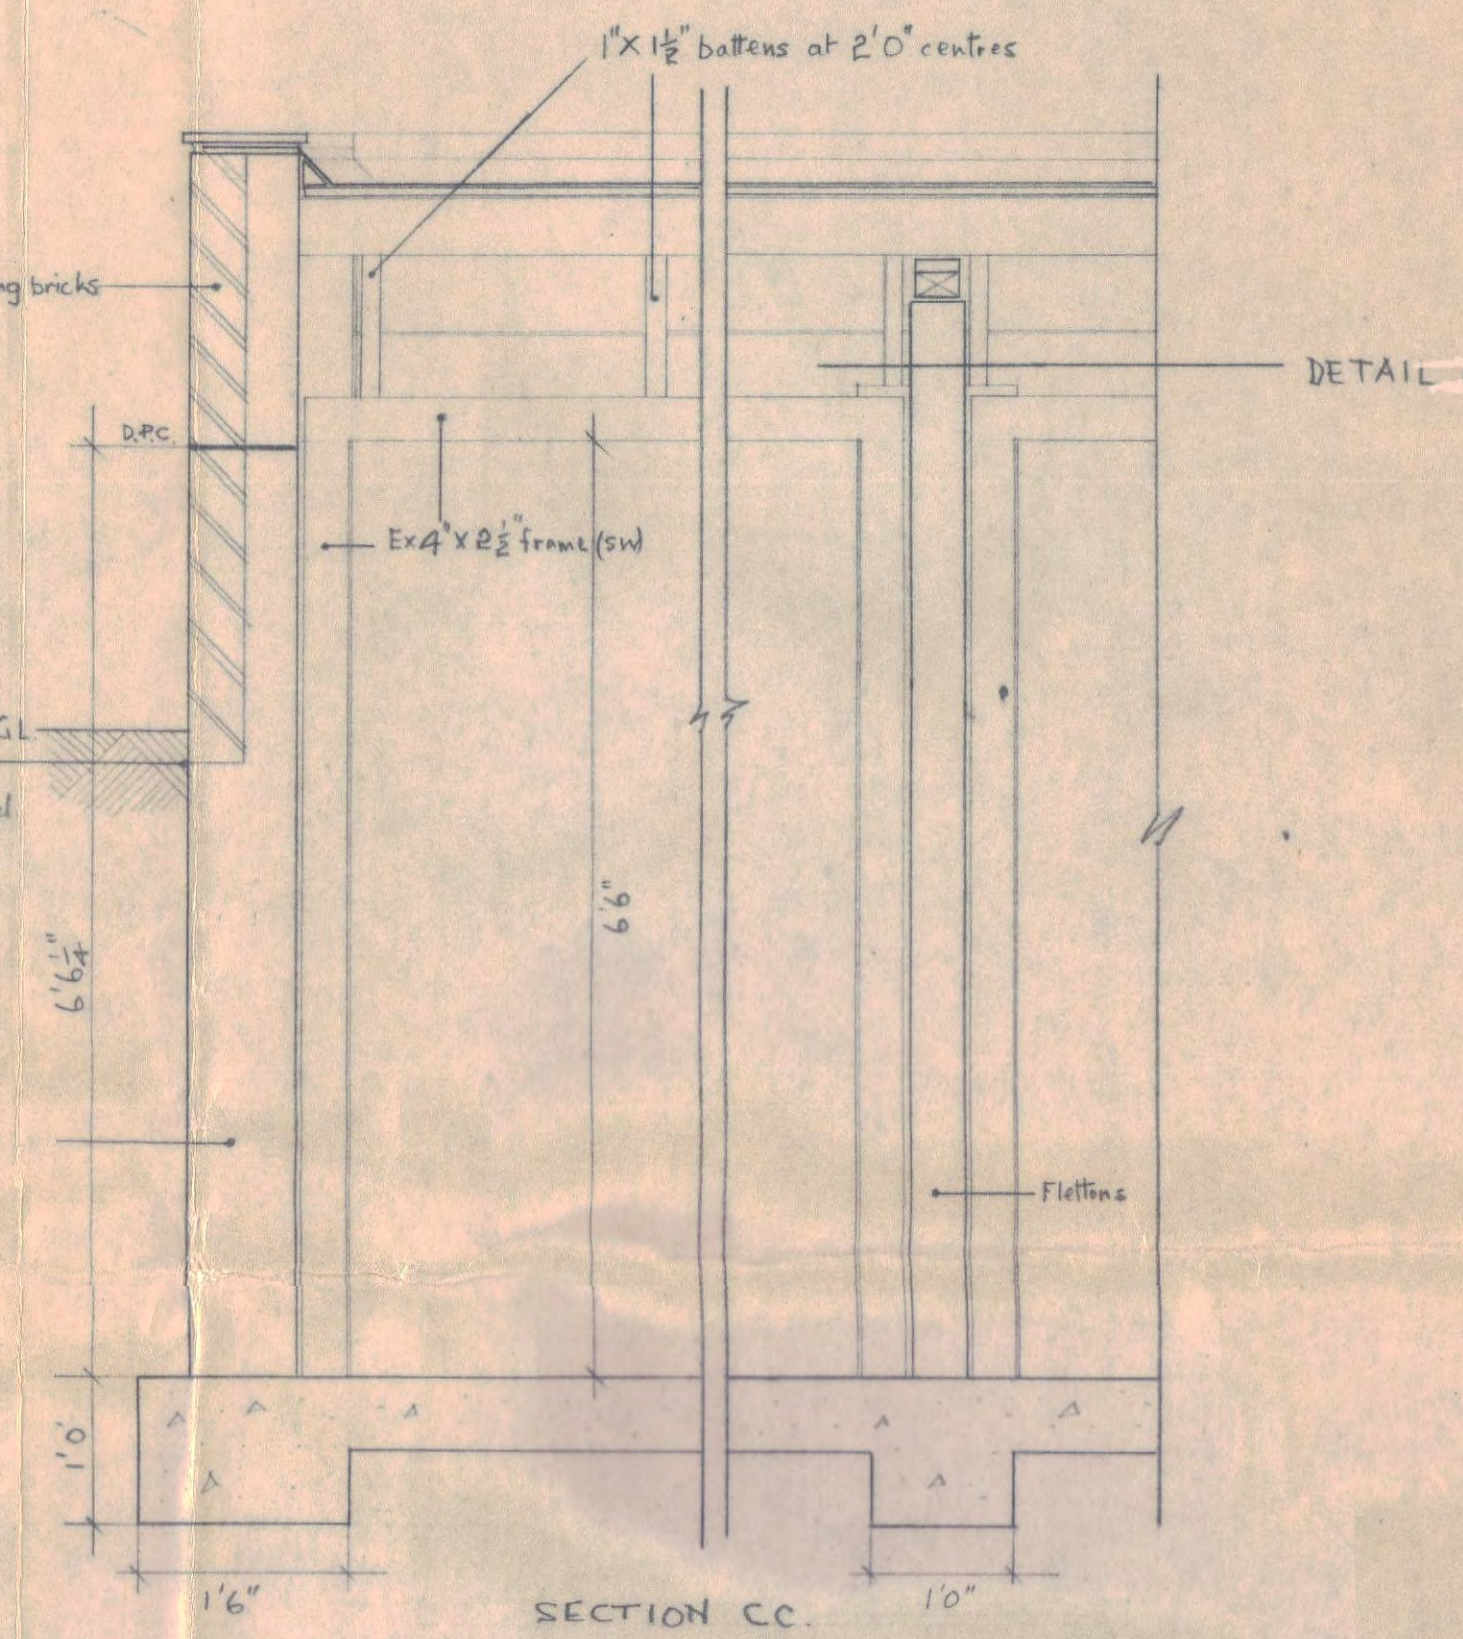
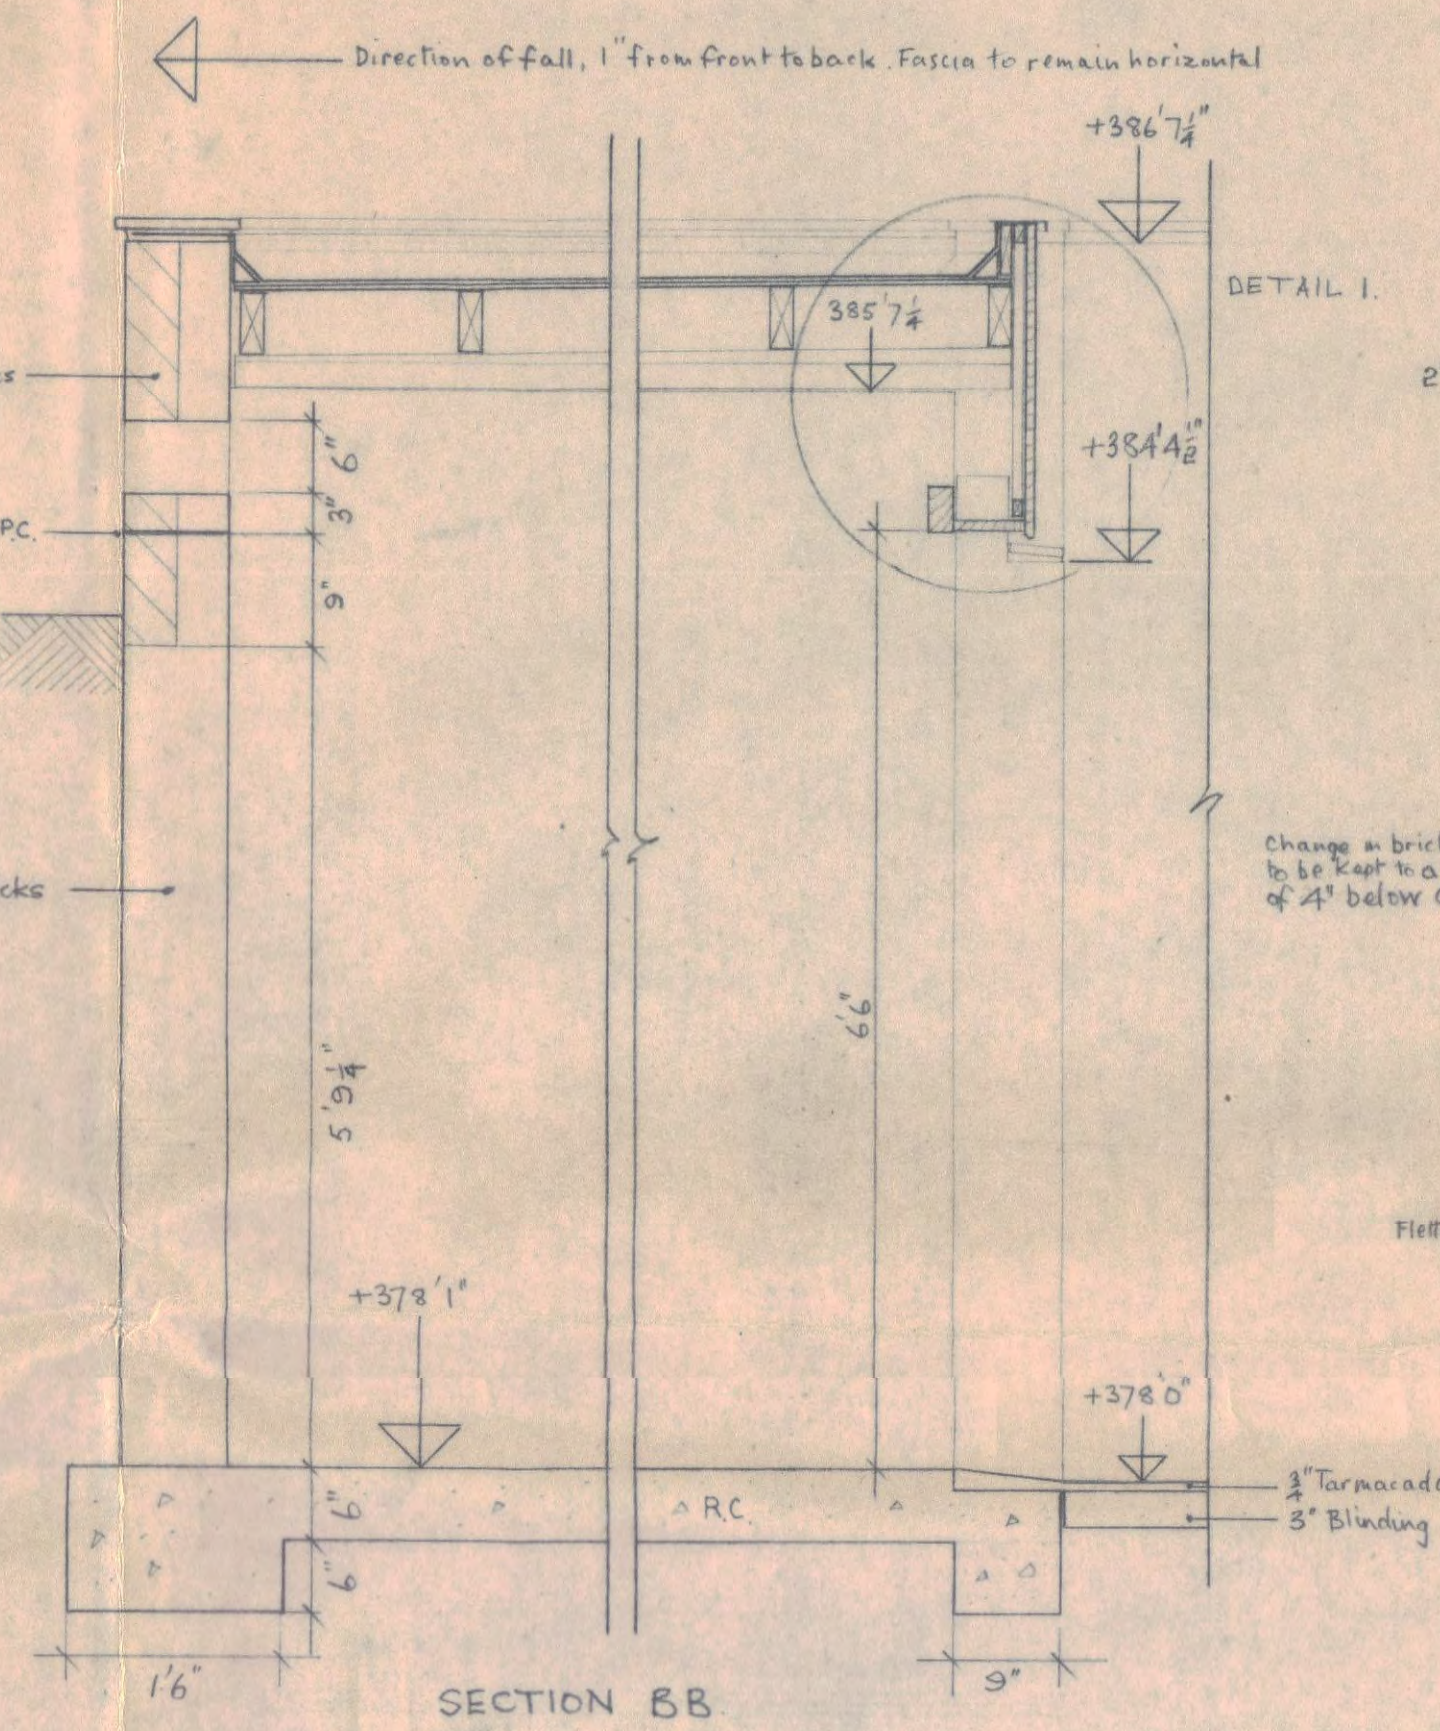


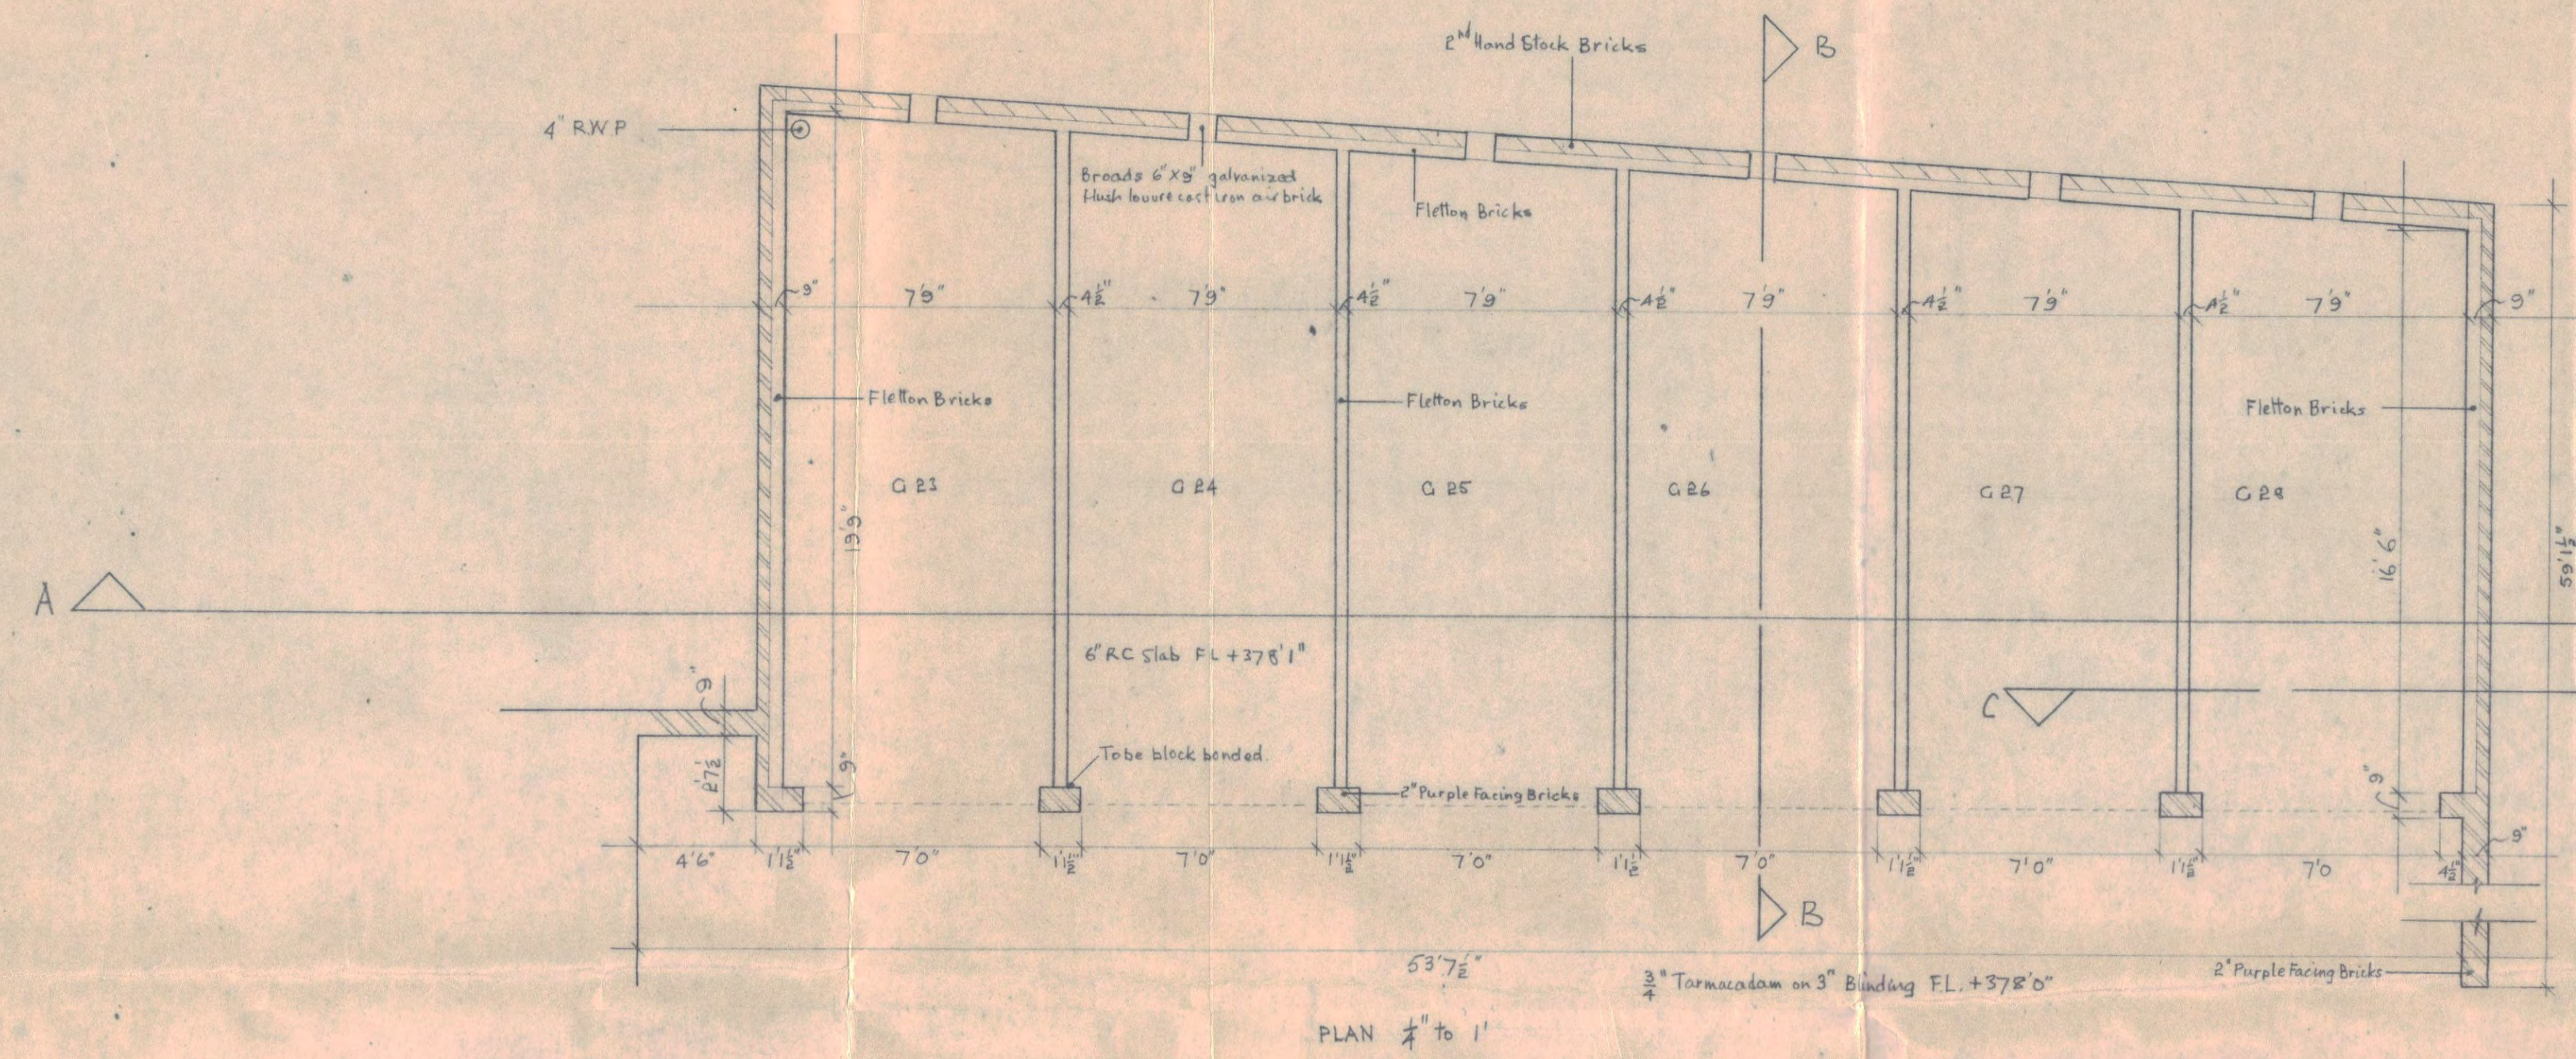

All walls built in separate leaves to have ties