


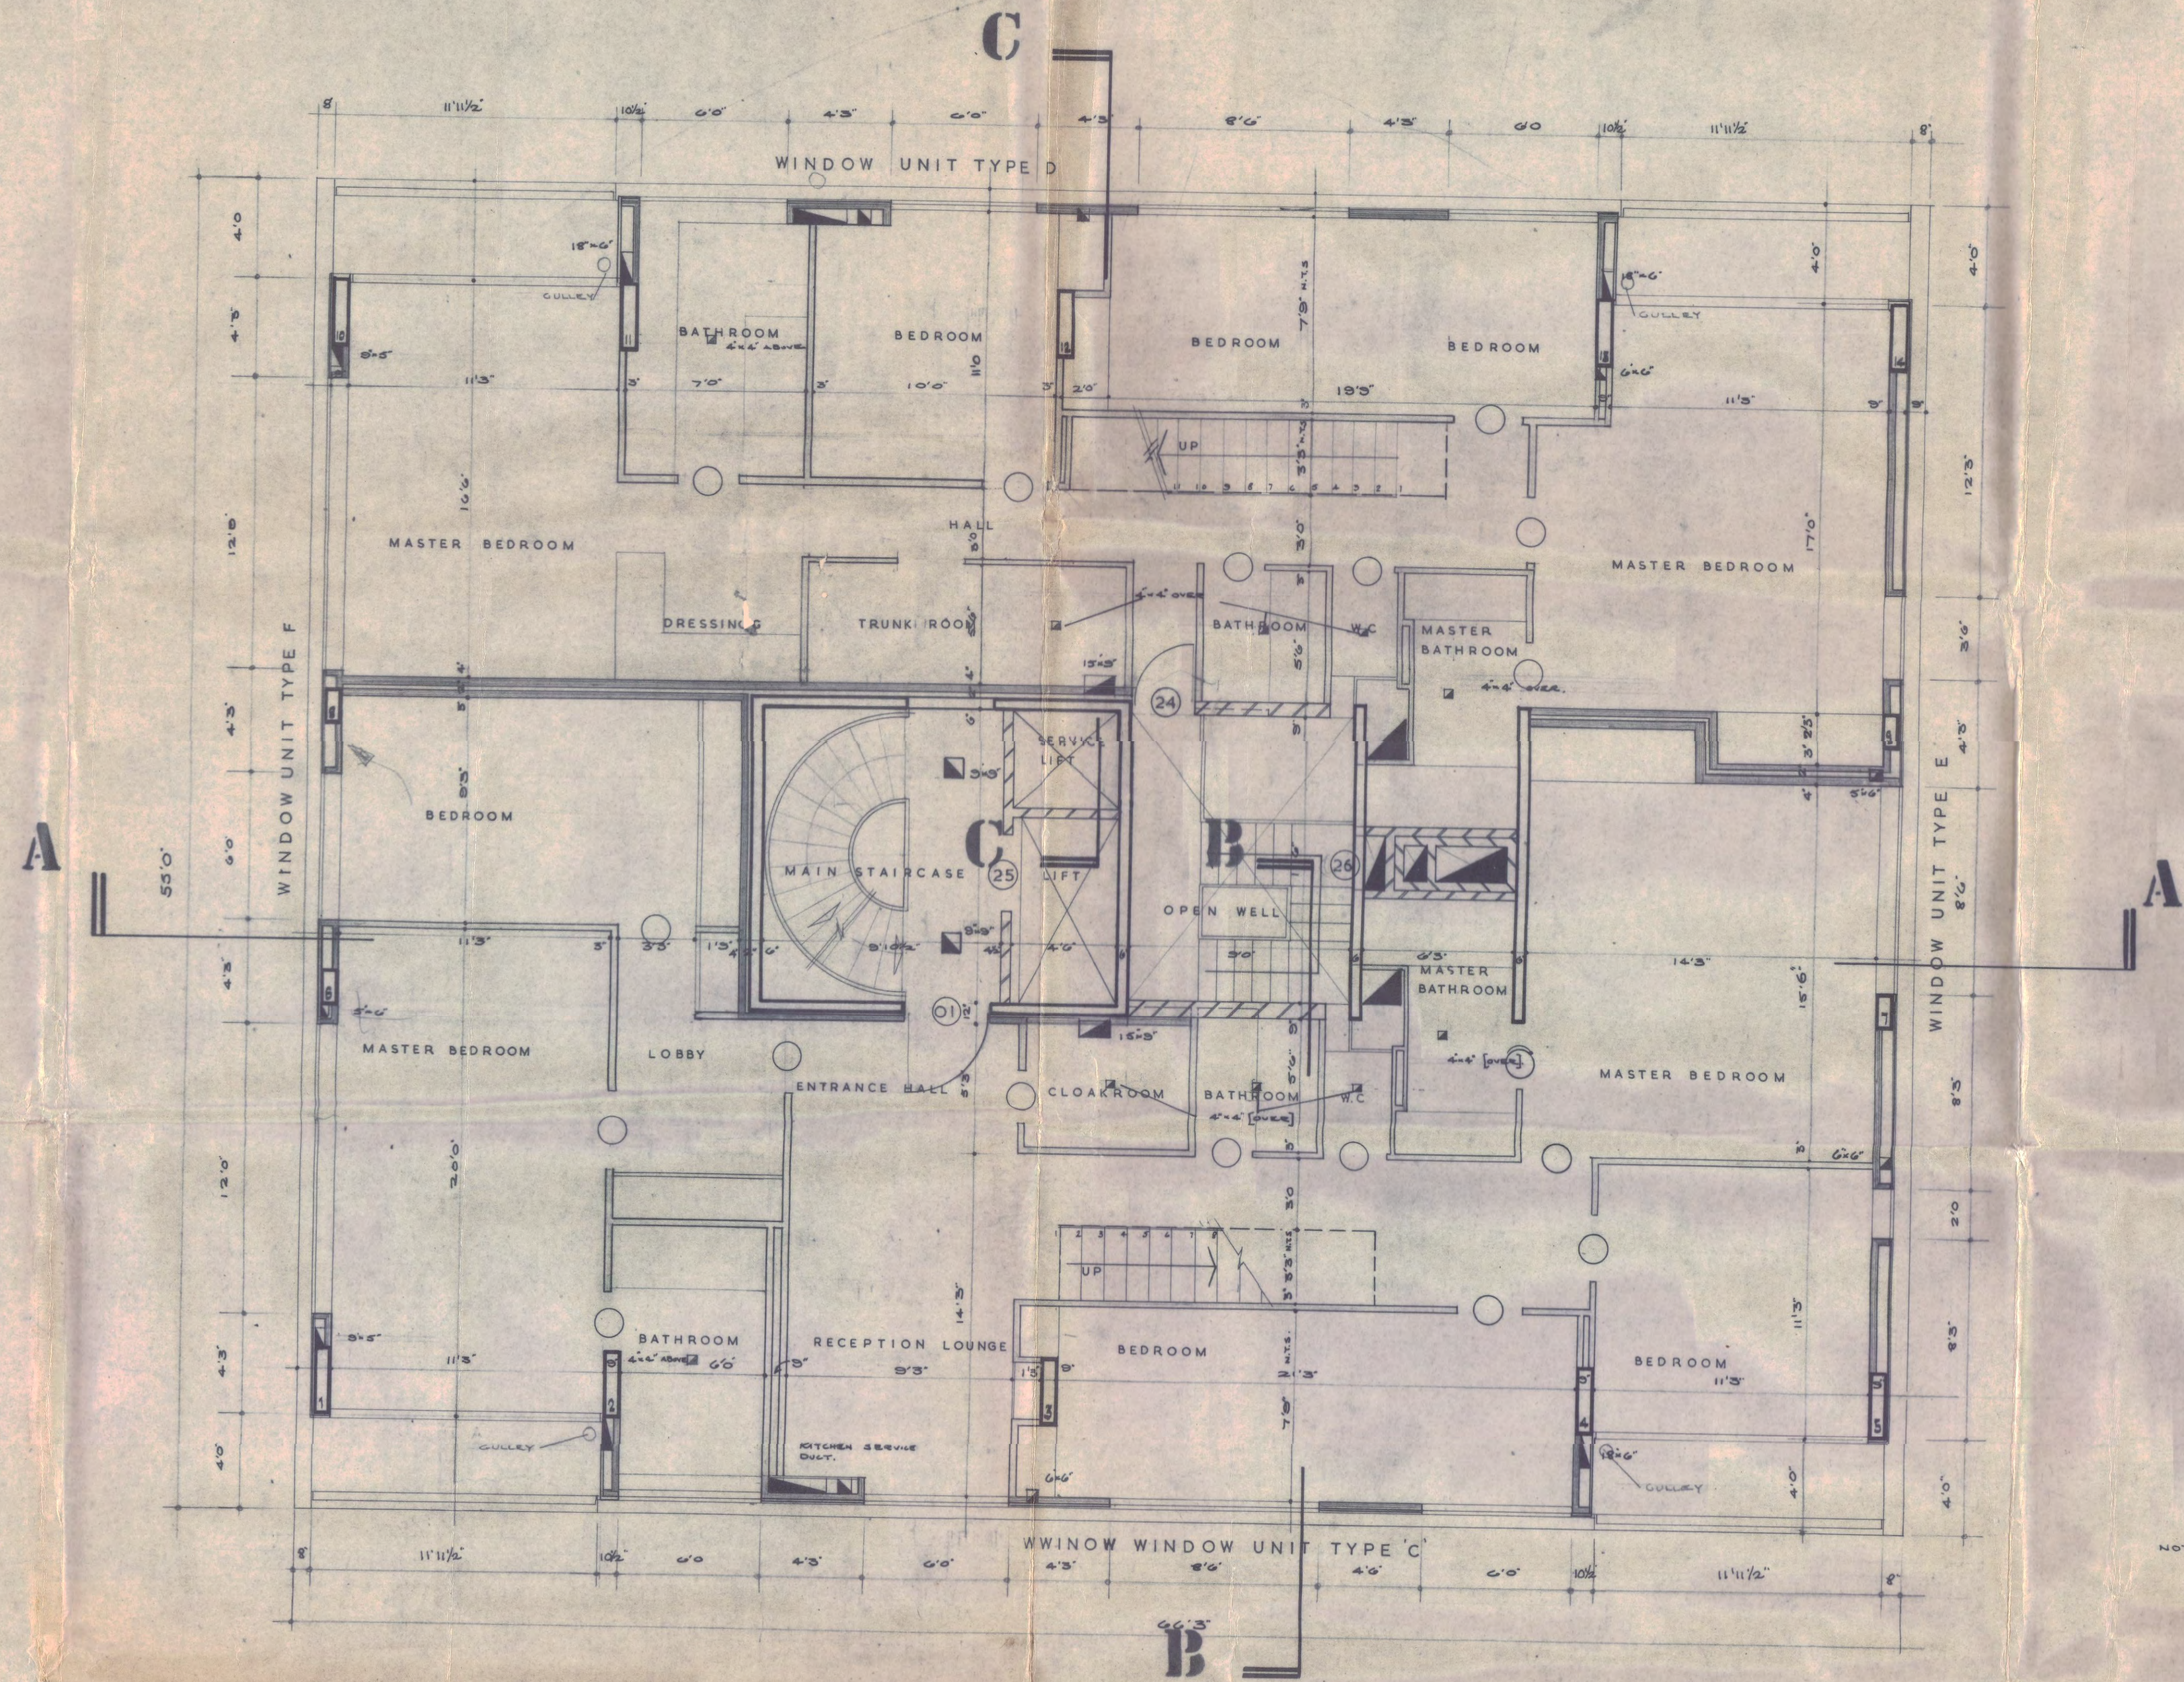

- NOTE.
- A. ALL DIMENSIONS ARE STRUCTURAL.
 - B. ALL WALLS HATCHED TO BE BUILT WITH MAIN CARCASS.
 - C. THIS DRAWING TO BE READ IN CONJUNCTION WITH DRAWINGS.
 - OPB 207-208 SECTIONS B-B, 3/4" TO 1"0"
 - OPD 116 SECTION A-A, 1/4" TO 1"0"
 - OP 302 DETAILS OF BALCONIES.
 - OP 300 1/4" F.S. DETAIL SECTIONS.
 - OPB 208 DOOR SCHEDULE.