


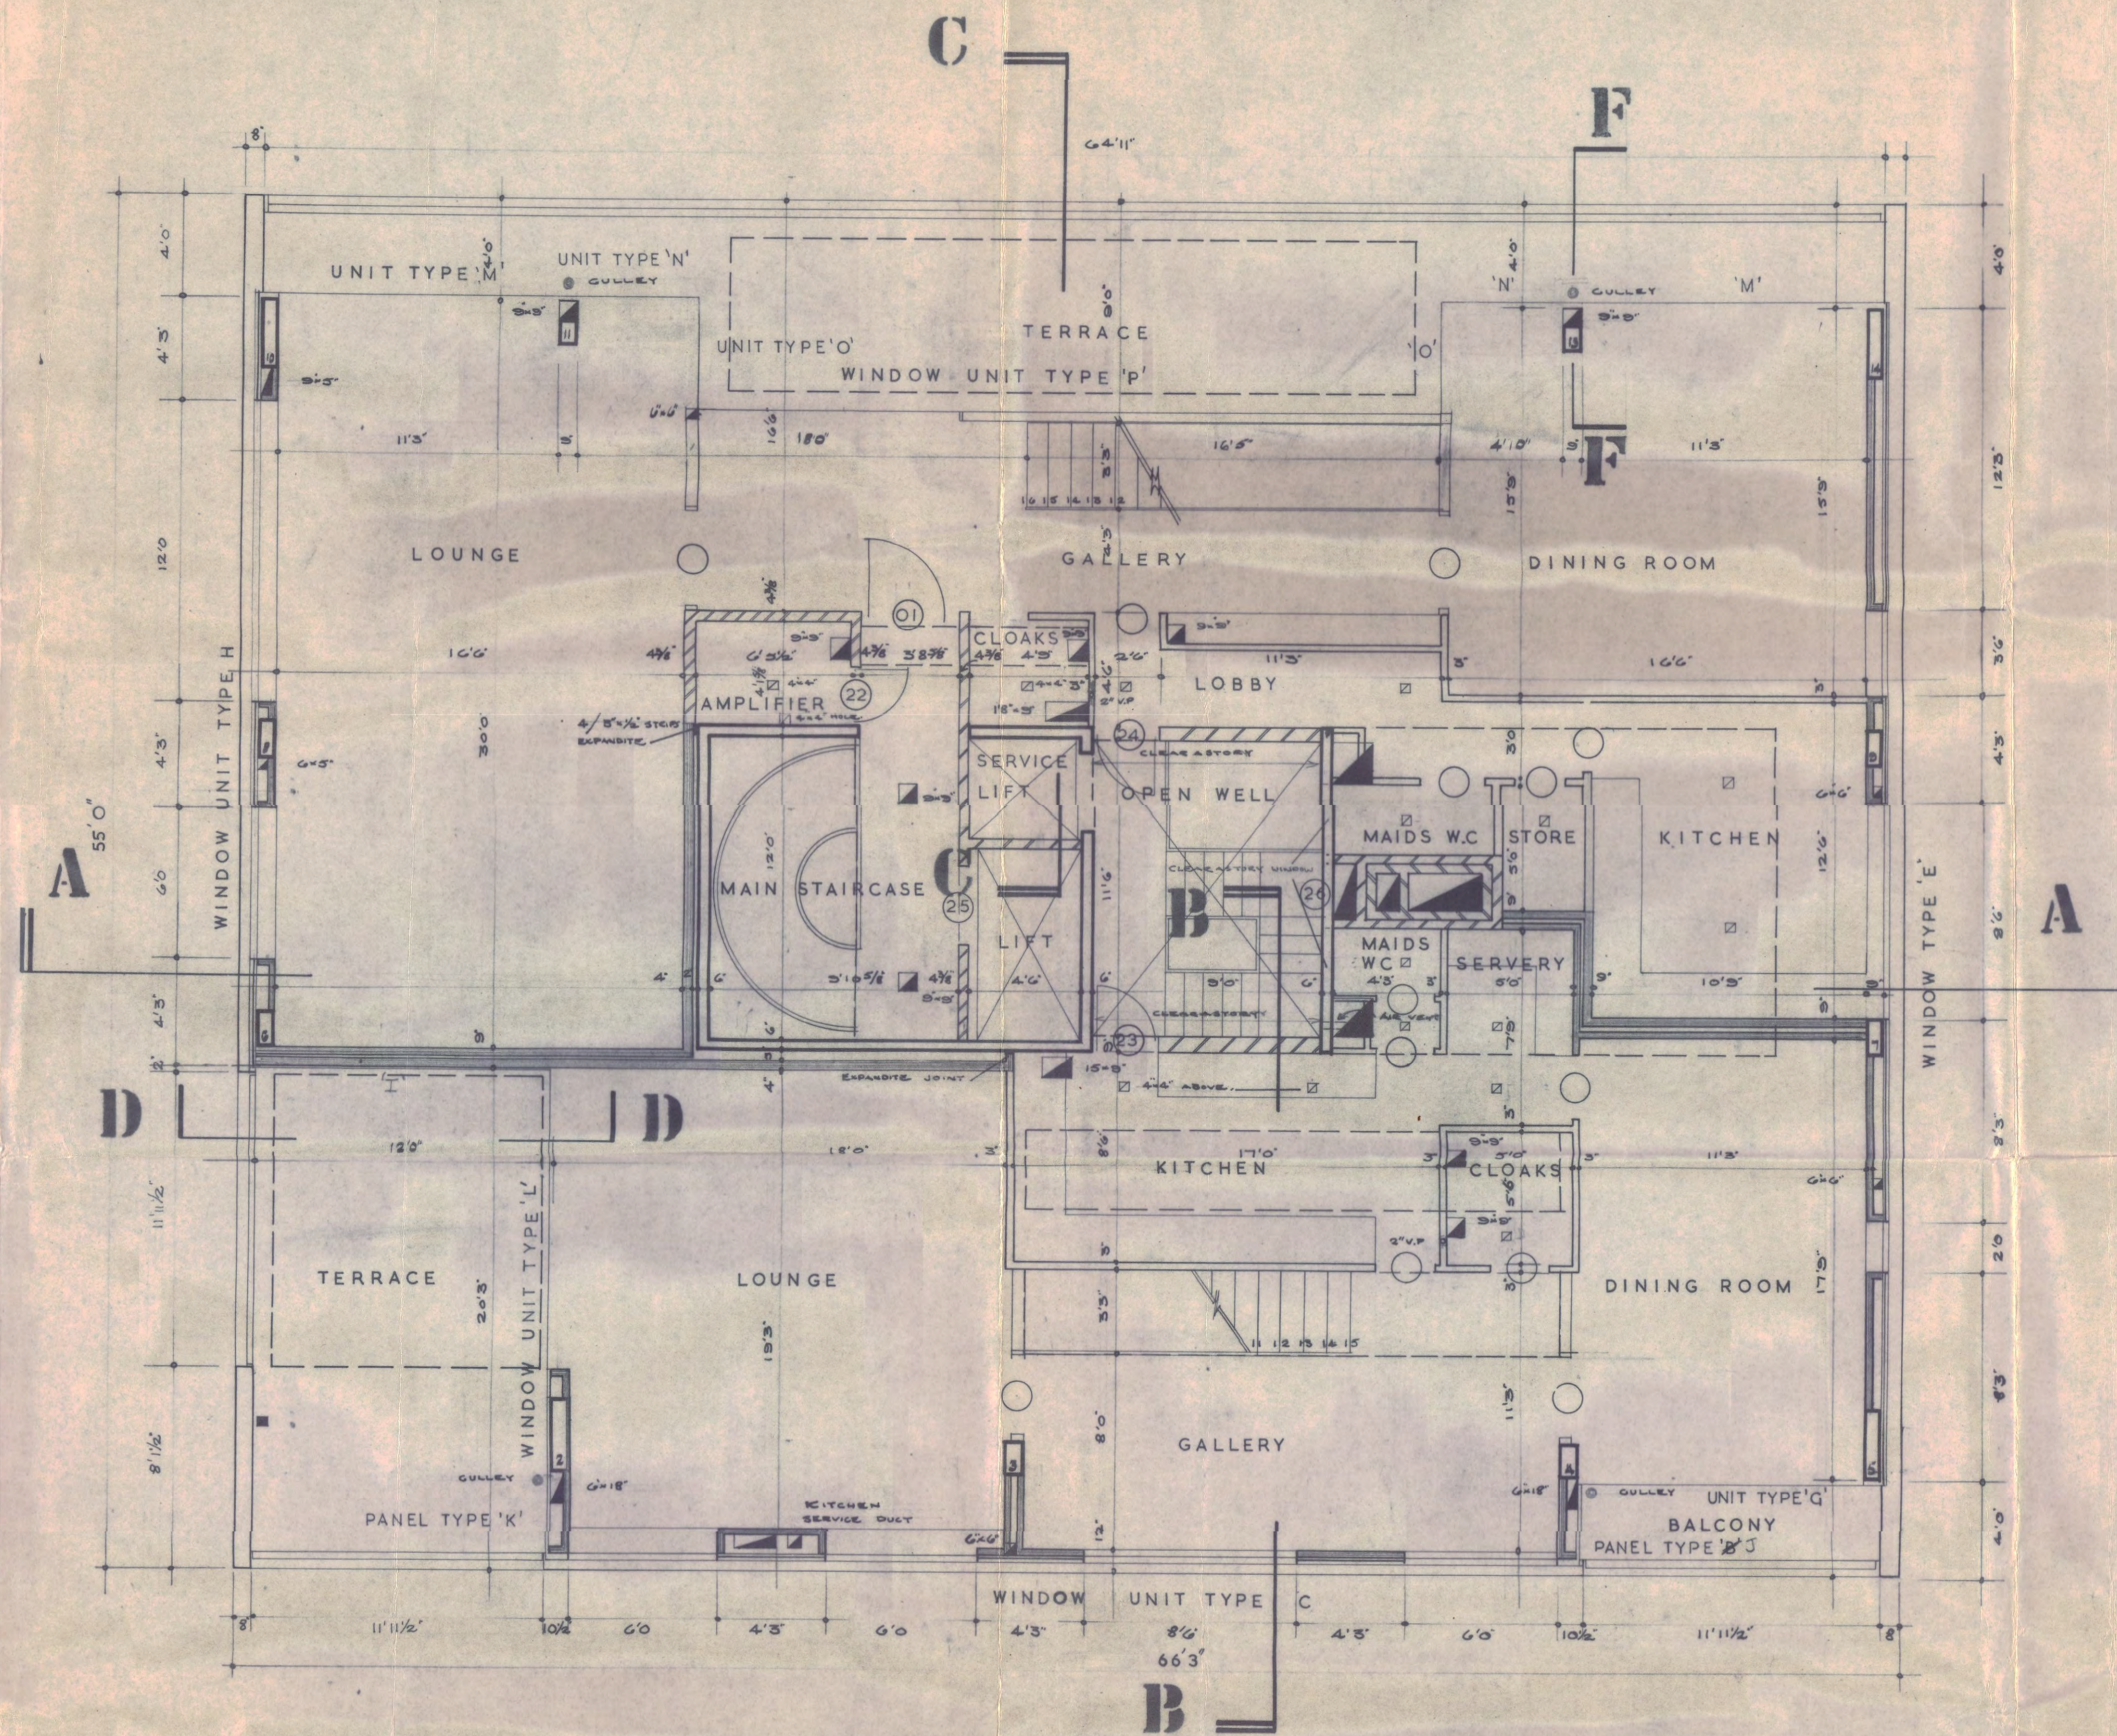

PENTHOUSE PLAN

- NOTE:
- A. ALL DIMENSIONS ARE STRUCTURAL.
 - B. ALL WALLS HATCHED TO BE BUILT WITH MAIN CEMENTS.
 - C. 2" x 4" HOLES IN CEILING INDICATED THUS ☐
 - D. HOLES IN FLOOR INDICATED THUS ☐
 - E. DRAWING TO BE READ IN CONJUNCTION WITH:
 OPB 207 SECTION B-C.
 OPB 116 SECTION A-A.
 OPB 302 DETAILS OF BALCONIES.
 OPB 303 DETAIL OF TERRACES. 603.
 OPB 304 DETAIL OF TERRACE. 601.
 OPB 308-12 DOOR SCHEDULE.