

Copyright: All rights reserved. This drawing must not be reproduced without permission.

Only the original drawing should be relied upon. Contractors, subcontractors and suppliers must verify all dimensions on site before commencing any work or making any shop drawings.

All shop drawings to be submitted to the architect for comment prior to fabrication.

This drawing is to be read in conjunction with the Architect's specification, bills of quantities / schedules, structural, mechanical & electrical drawings and all discrepancies are to be reported to the architect.

Do not scale from this drawing. Dimensions are in millimetres unless otherwise stated.

revision / date / amendments	
- / 02/02/18 /	- First Issue
A / 02/03/18 /	1. AHU + Attenuator for KOKO stage and auditorium shown indicatively.
	2. Indicative rigging/ space frame shown
	3. Dome levels updated to align with interior design stage 3 layout.
B / 23/03/18 /	1. Tender Addendum (1), Indication of 4 post truss fixed at stage level for integrated automatic retractable acoustic baffles and integrated lighting rig.
	2. Tender Addendum (2), New AHU + Attenuator over stage to be hung to existing relocated secondary beams in Flytower.
C / 01/06/18 /	Listed Building Application
	1. Indication of 4 post truss fixed at stage level for integrated automatic retractable acoustic baffles and integrated lighting rig.
	2. New AHU + Attenuator over stage to be hung to existing relocated secondary beams in Flytower.
D / 15/08/18 /	Section Issued for Planning Application
E / 29/05/19 /	Proposed Dome Truss LBC Application
F / 12/07/19 /	Proposed Dome LBC Application for 1. Permanent Dome Truss.
	2. Dome Front Pier PFCs.
	3. Replacement of Dome Copper Roof
G / 11/02/2020	Retrospective planning application for changes to consented proposal. Refer to annotations.
H / 22/06/2020	Flue height lowered due to change to gas fireplace.

Dome roof Level
46.22

Rooftop Pavilion Level
41.55

Roof Level
39.25

Fourth Floor Terrace
36.15

Third Floor 32.71

Second Floor 29.80

First Floor 26.55

Ground Floor 22.60

Basement Floor 19.55

22.06.2020




PLANNING

Archer Humphryes Architects

Basement
Central House
142 Central Street
London, United Kingdom
EC1V 8AR
T: +44 (0) 20 7251 8555

project title		scale	date
KOKO + Hope & Anchor + Bayham Place		1:100 @ A1	18.05.17
Camden, London		drawn	checked
		FR/PC	DA
drawing title		revision	
Proposed Section AA		H	
drawing number			
AHA/ KKC / PR /300			

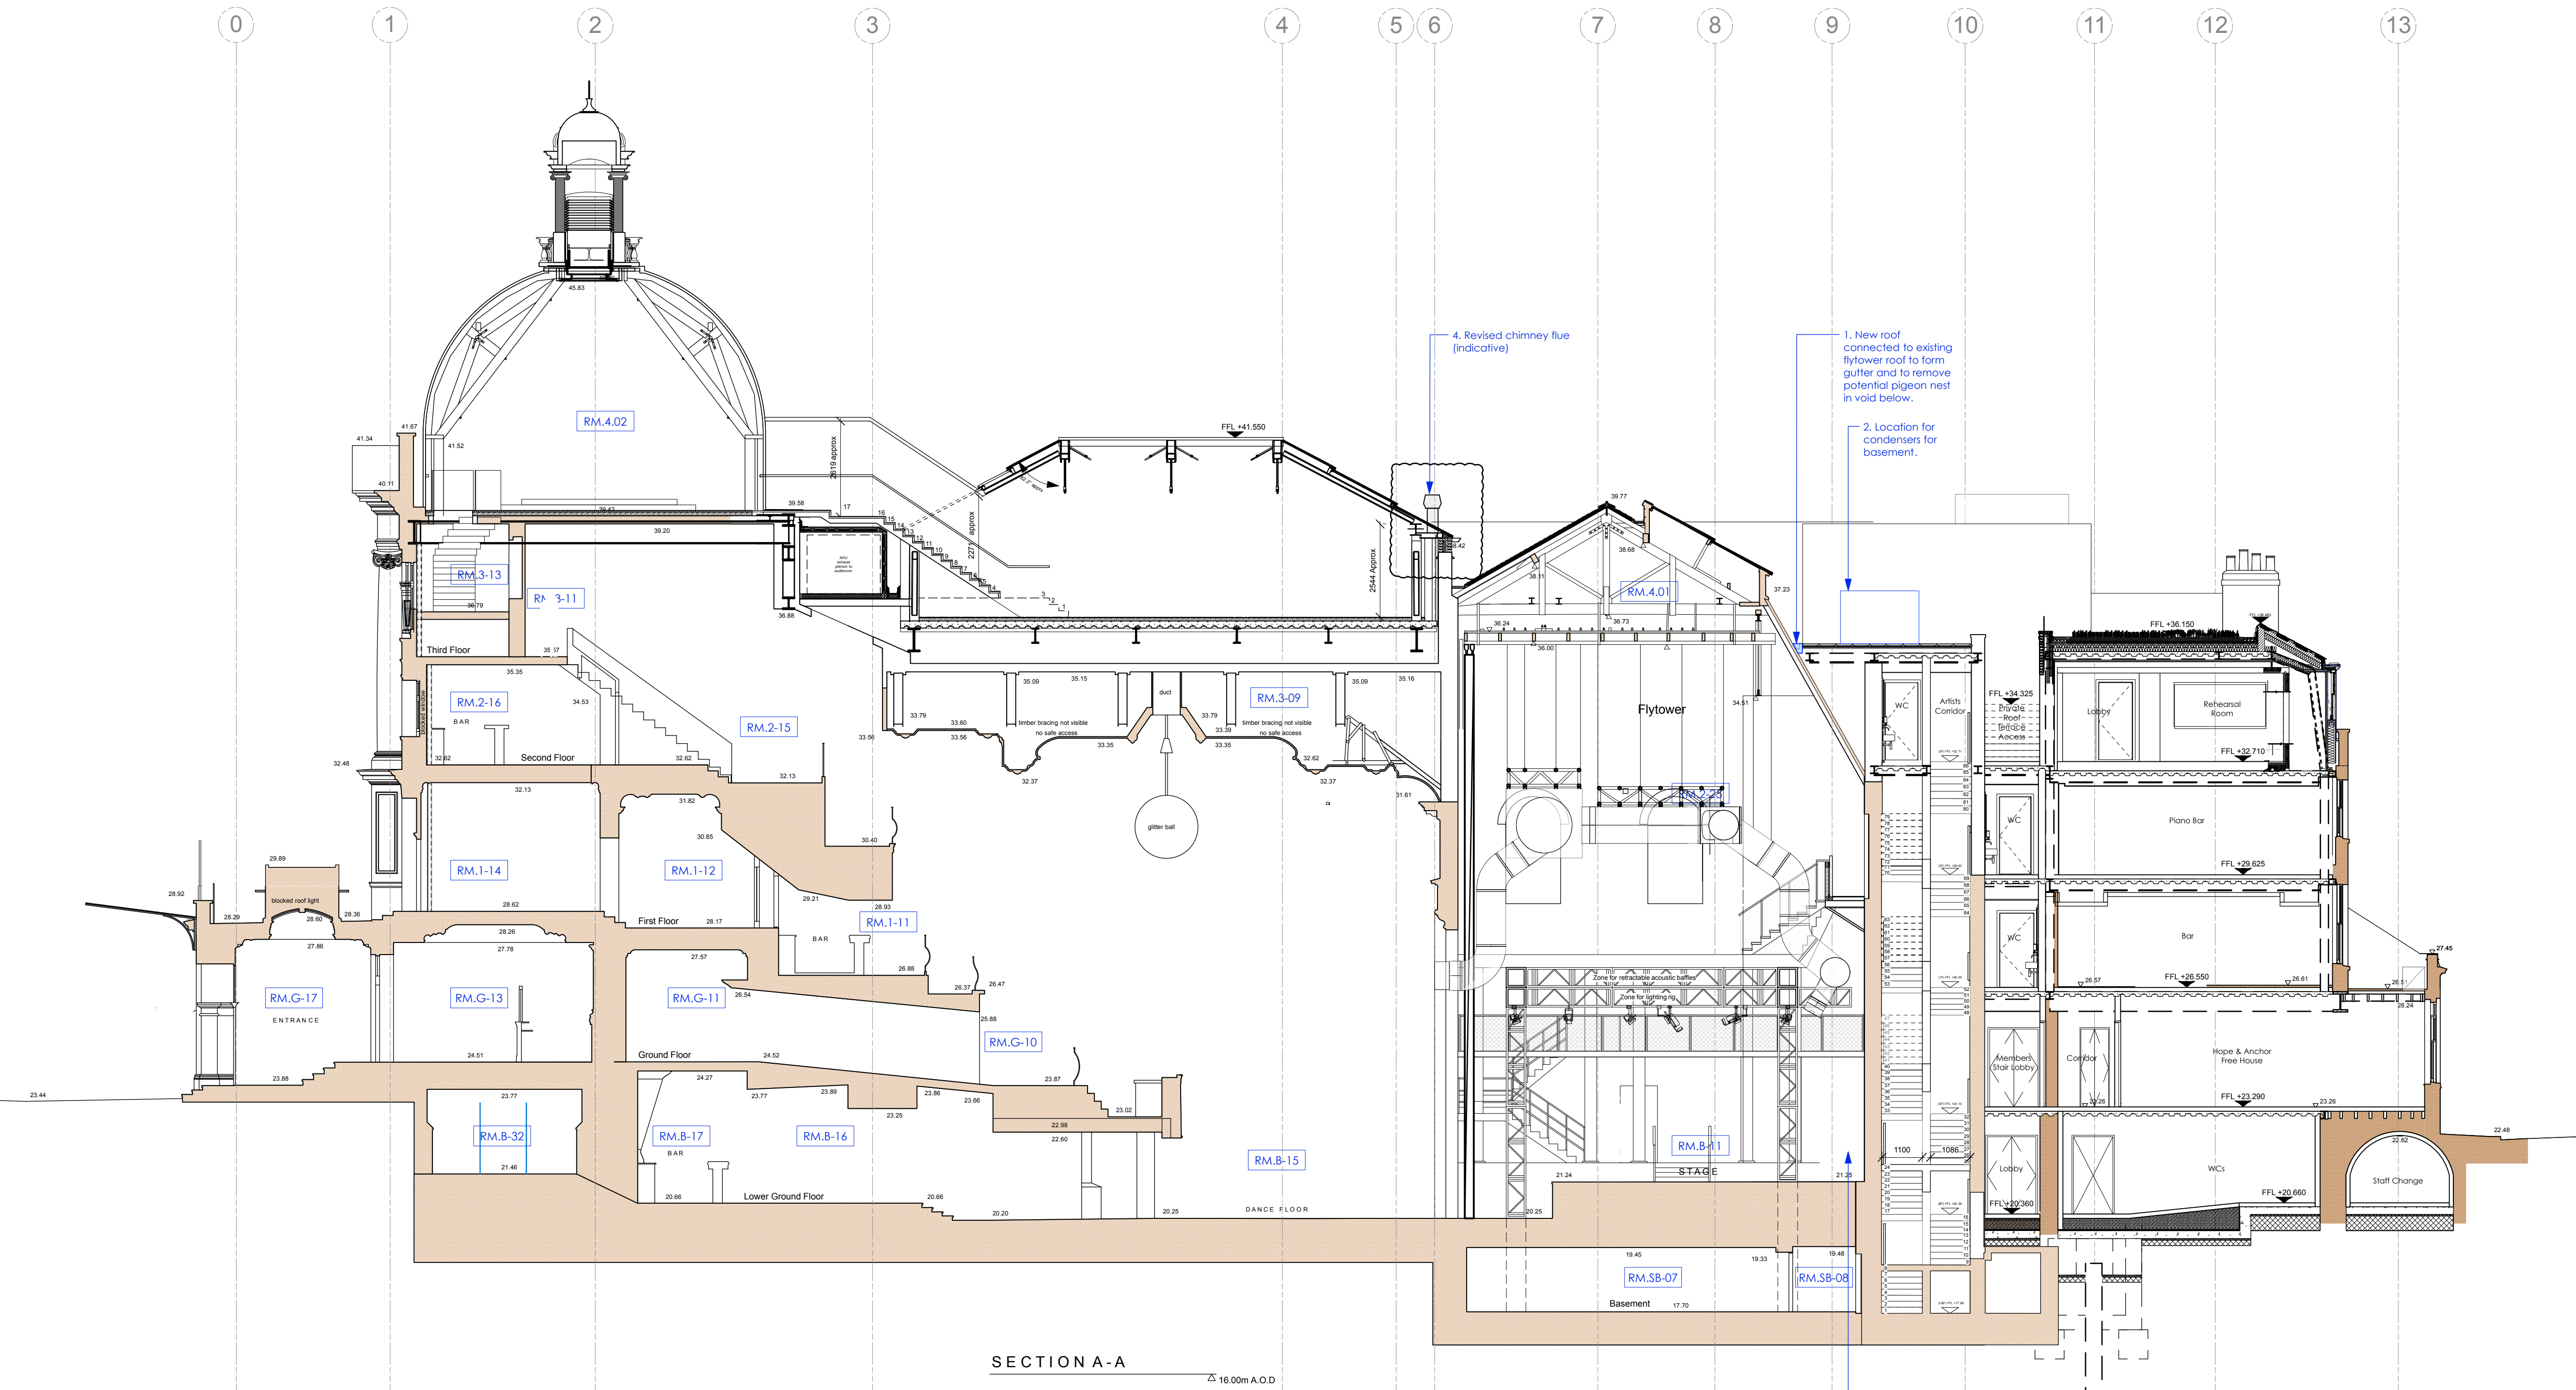

SECTION A-A
16.00m A.O.D.