


NOTES

DO NOT SCALE OFF THIS DRAWING.  
ALL DIMENSIONS MUST BE CHECKED ON SITE  
PRIOR TO ANY WORK BEING PUT IN HAND.  
ANY DISCREPANCIES ARE TO BE BROUGHT TO  
THE ATTENTION OF THE PROJECT MANAGER  
IMMEDIATELY UPON DISCOVERY.

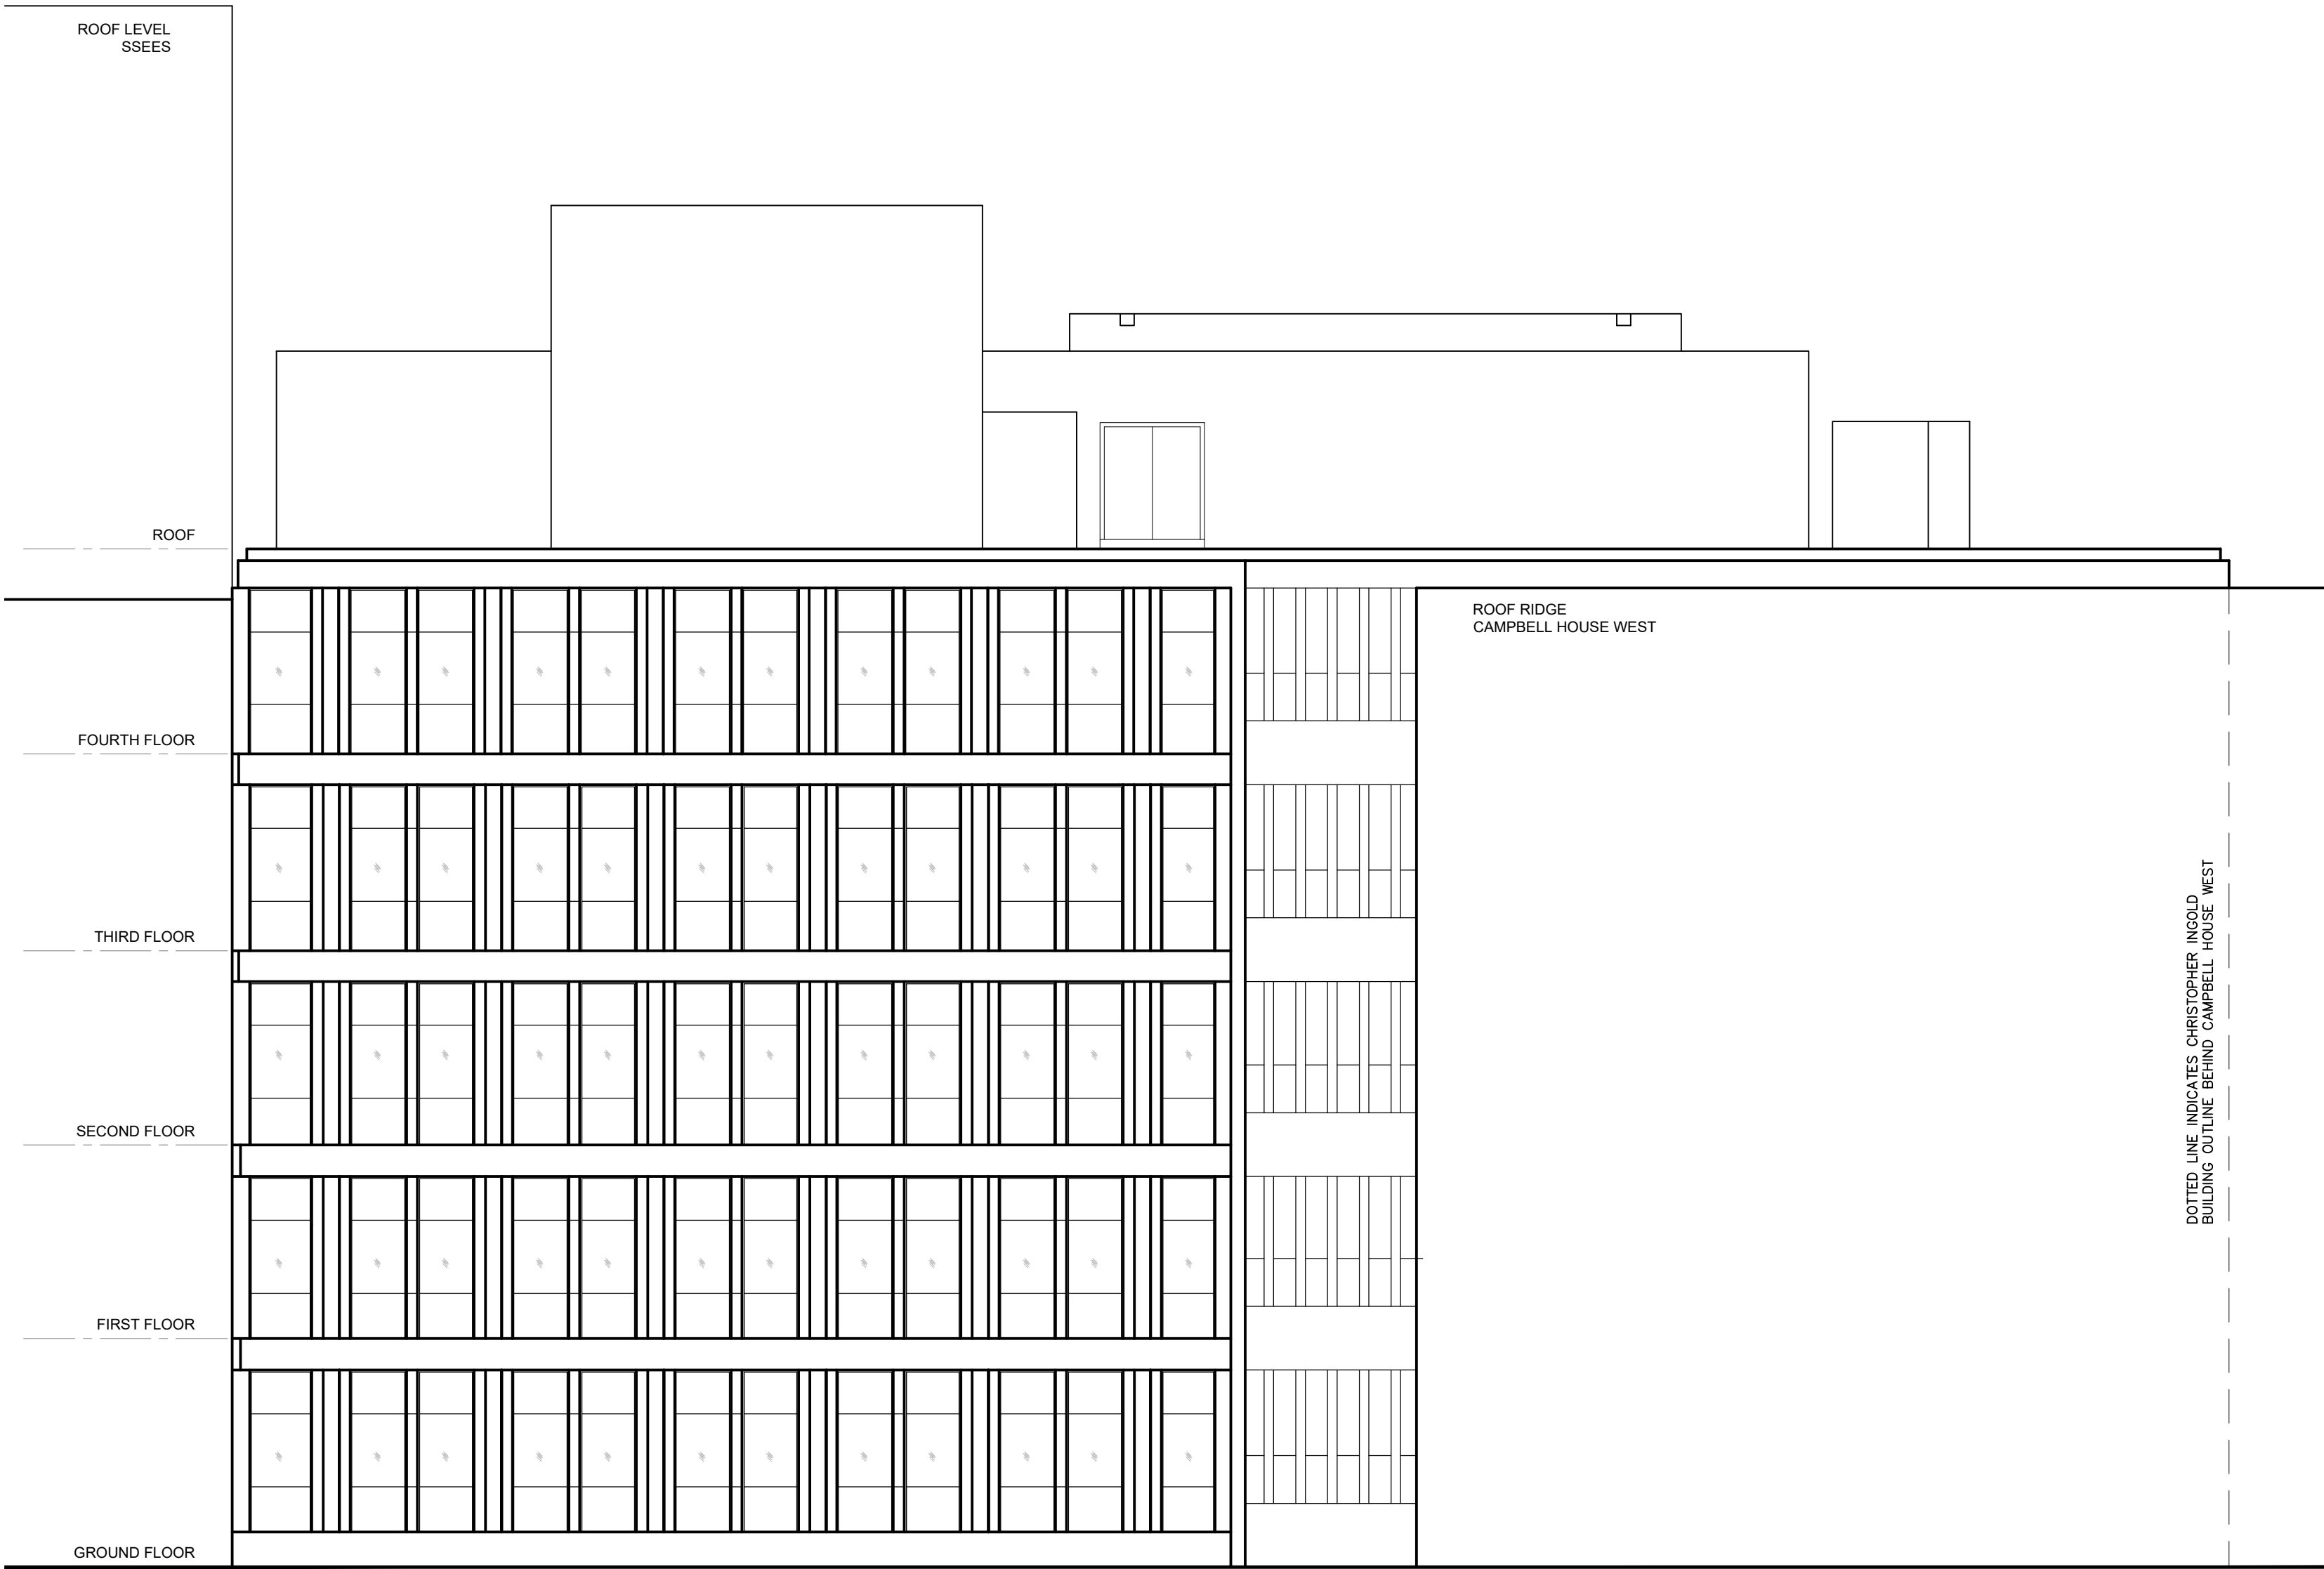

16 TAVITON STREET ← ELEVATION FROM TAVITON STREET

→ CAMPBELL HOUSE WEST (20-24 TAVITON STREET)

Existing Rear (East) Elevation

PLANNING APPLICATION

Rev.	Date	Description
------	------	-------------



University College London  
38-50, Bedford Square, London WC1H 9BT

Project Officer : Name  
Tel : 020 7679 x  
Fax : 020 7813 0524  
Email : @ucl.ac.uk

Drawn: Name  
Date:  
Scale: 1:100 @ A1  
PROJECT No.

Christopher Ingold Building  
(No.067)

PROPOSED NEW ACCESS  
STAIRCASE

Existing Rear (East) Elevation

DWG. NO. 067-02-003 rev

