


XREF: P:\21941\1\BIM & CAD\BIM CAD Data\07_Planning\21941-NYS-VER-DR-A-07-110- STABLES MARKET GP_PLANNING

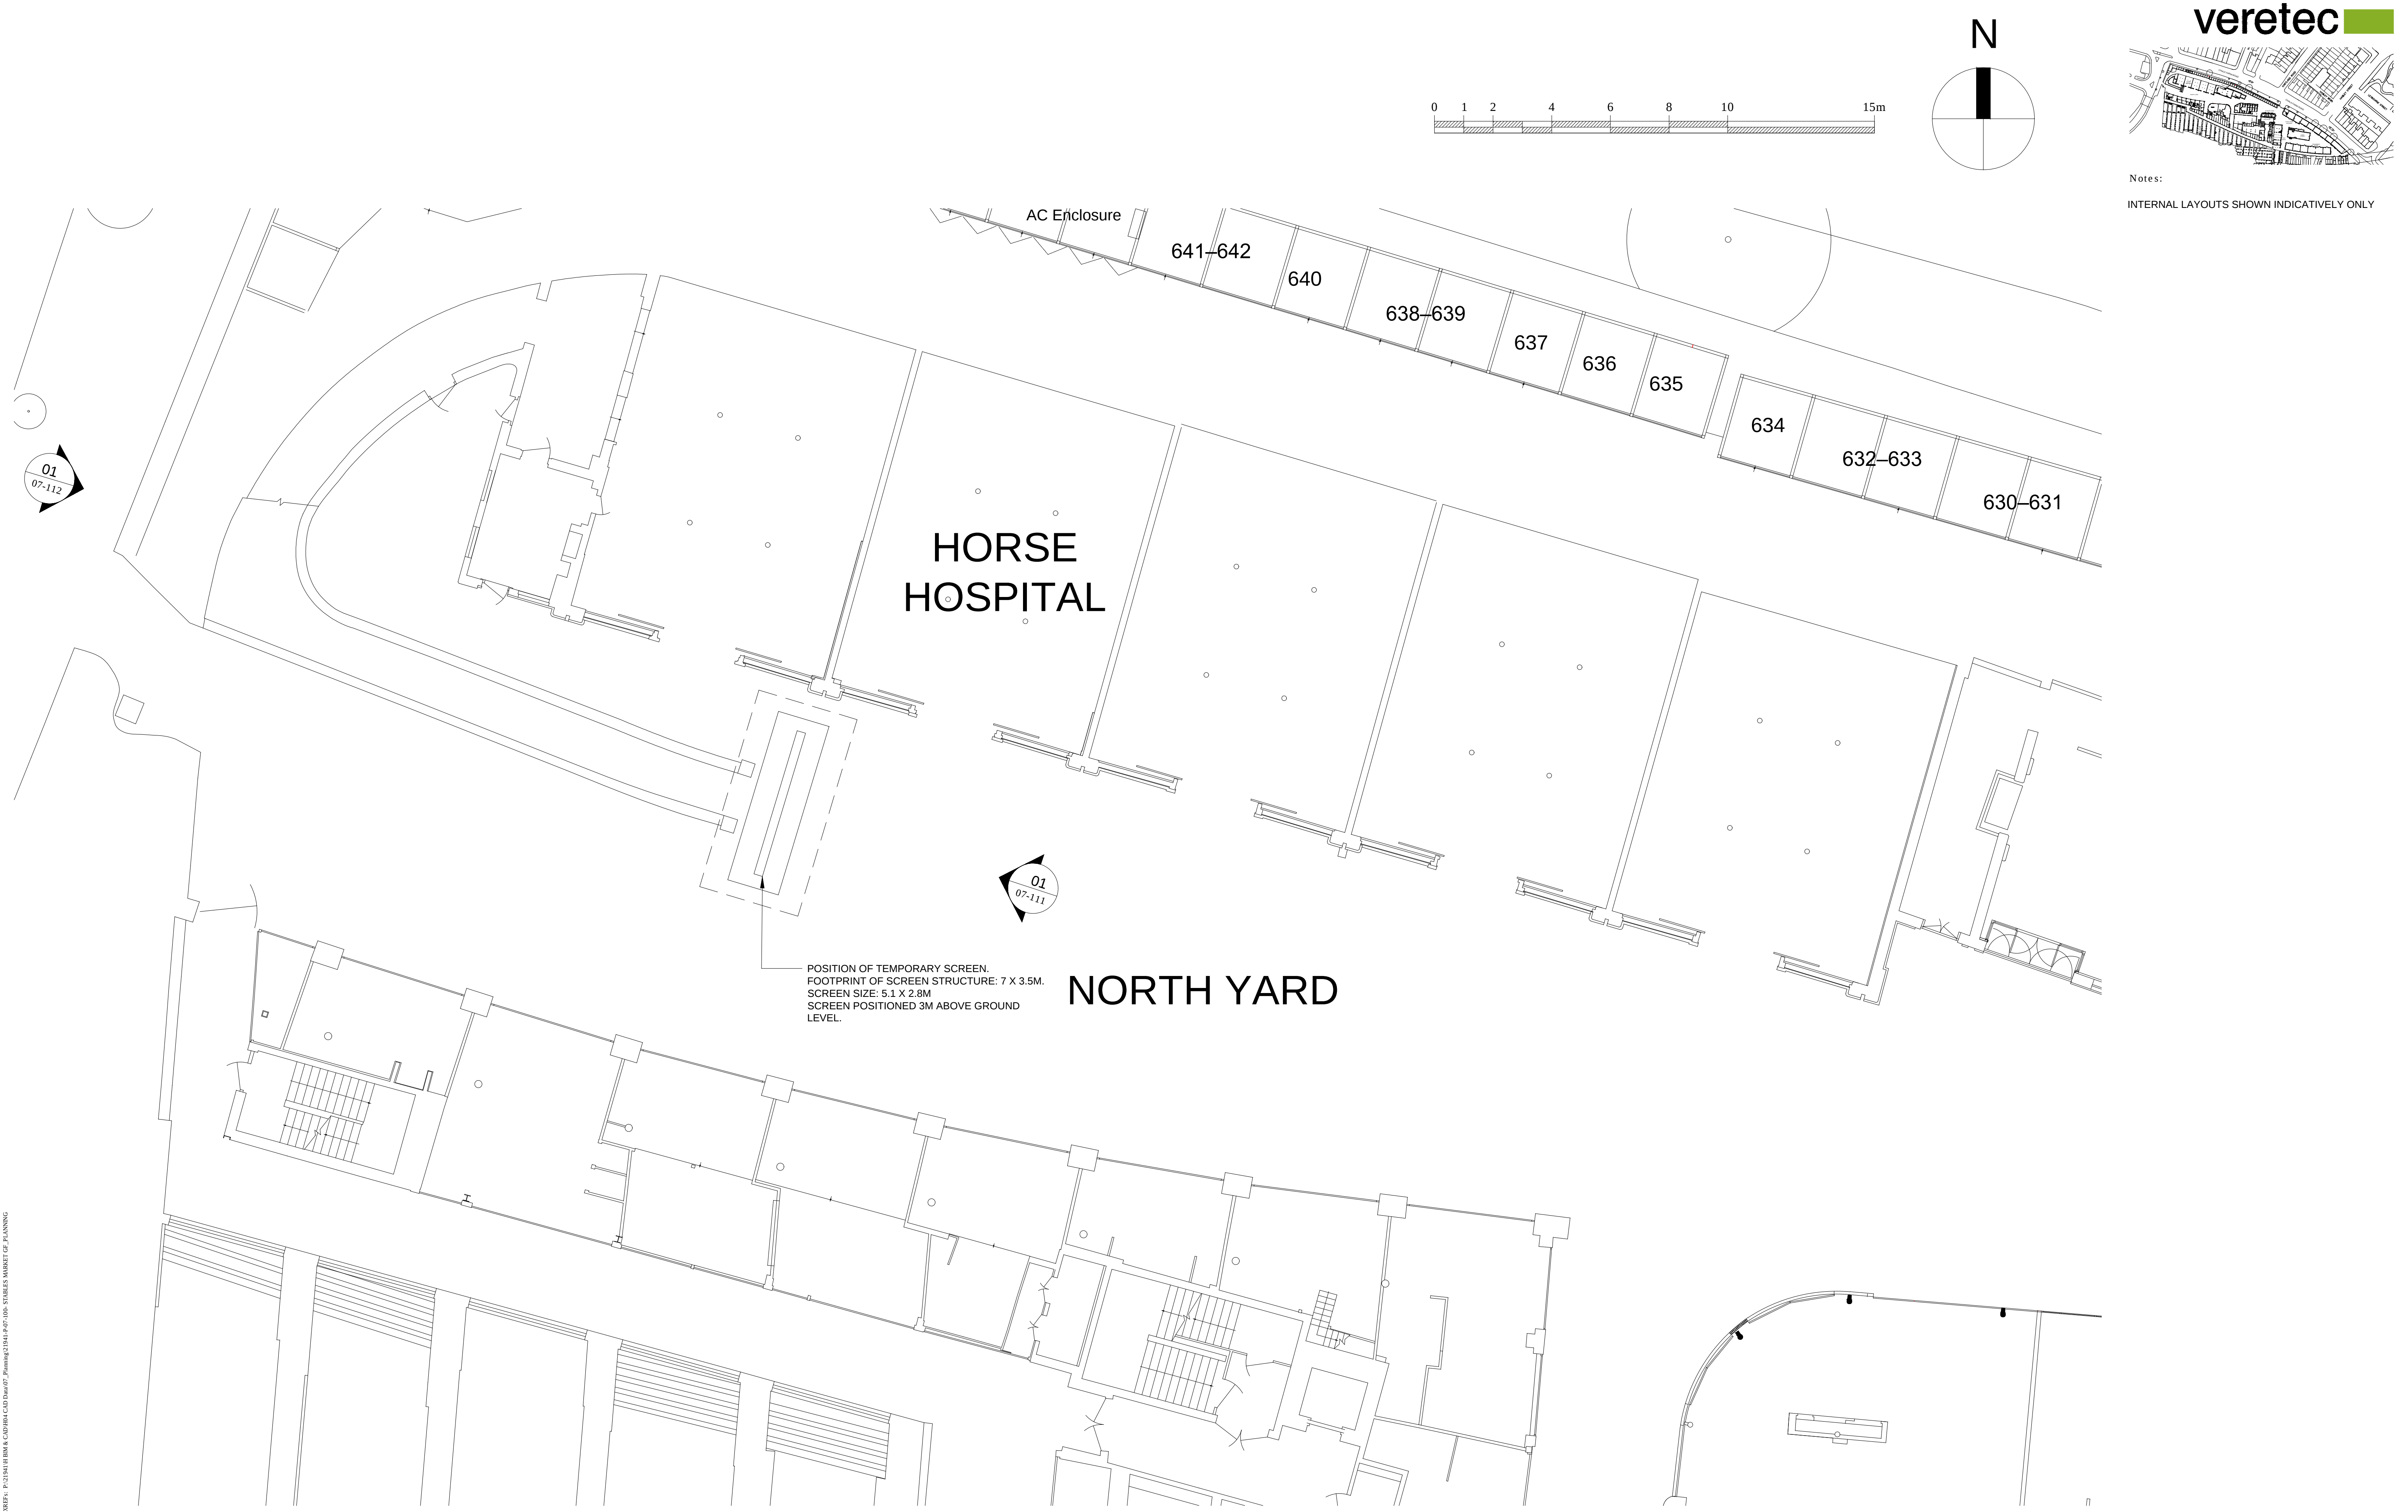

veretec

Notes:

INTERNAL LAYOUTS SHOWN INDICATIVELY ONLY

Veretec Ltd 10 Bonhill Street London EC2A 4PE T + 44 (0)20 7843 3199 E london@veretec.co.uk www.veretec.co.uk	Client: LABTECH Project: LABTECH: CAMDEN MARKET Date: 30/06/2020 Drawn By: JF Checked By: RM Authorised By: RM	Title: NORTH YARD SCREEN-PROPOSED GROUND FLOOR GENERAL ARRANGEMENT PLAN Scale: 100@A1	Issue Status: PLANNING Drawing No: 21941-NYS-VER-DR-A-07-110 Client Drawing Number: -	Rev: A
A 03.07.2020 ISSUED FOR PLANNING Rev Date Details		© Copyright - Veretec Ltd 3-Jul-20 4:27 PM By Jim Fildes		