


DO NOT SCALE FROM THIS DRAWING. ALL DIMENSIONS ARE TO BE CHECKED ON SITE PRIOR TO BUILD. DIMENSIONAL DIFFERENCES TO BE CONFIRMED WITH THE ARCHITECT. THIS DRAWING IS TO BE READ IN CONJUNCTION WITH ALL CONSULTANTS INFORMATION, MACKAY AND PARTNERS LLP RETAIN THE COPYRIGHT OF ALL INFORMATION WITHIN THIS DRAWING.



ELEVATION E

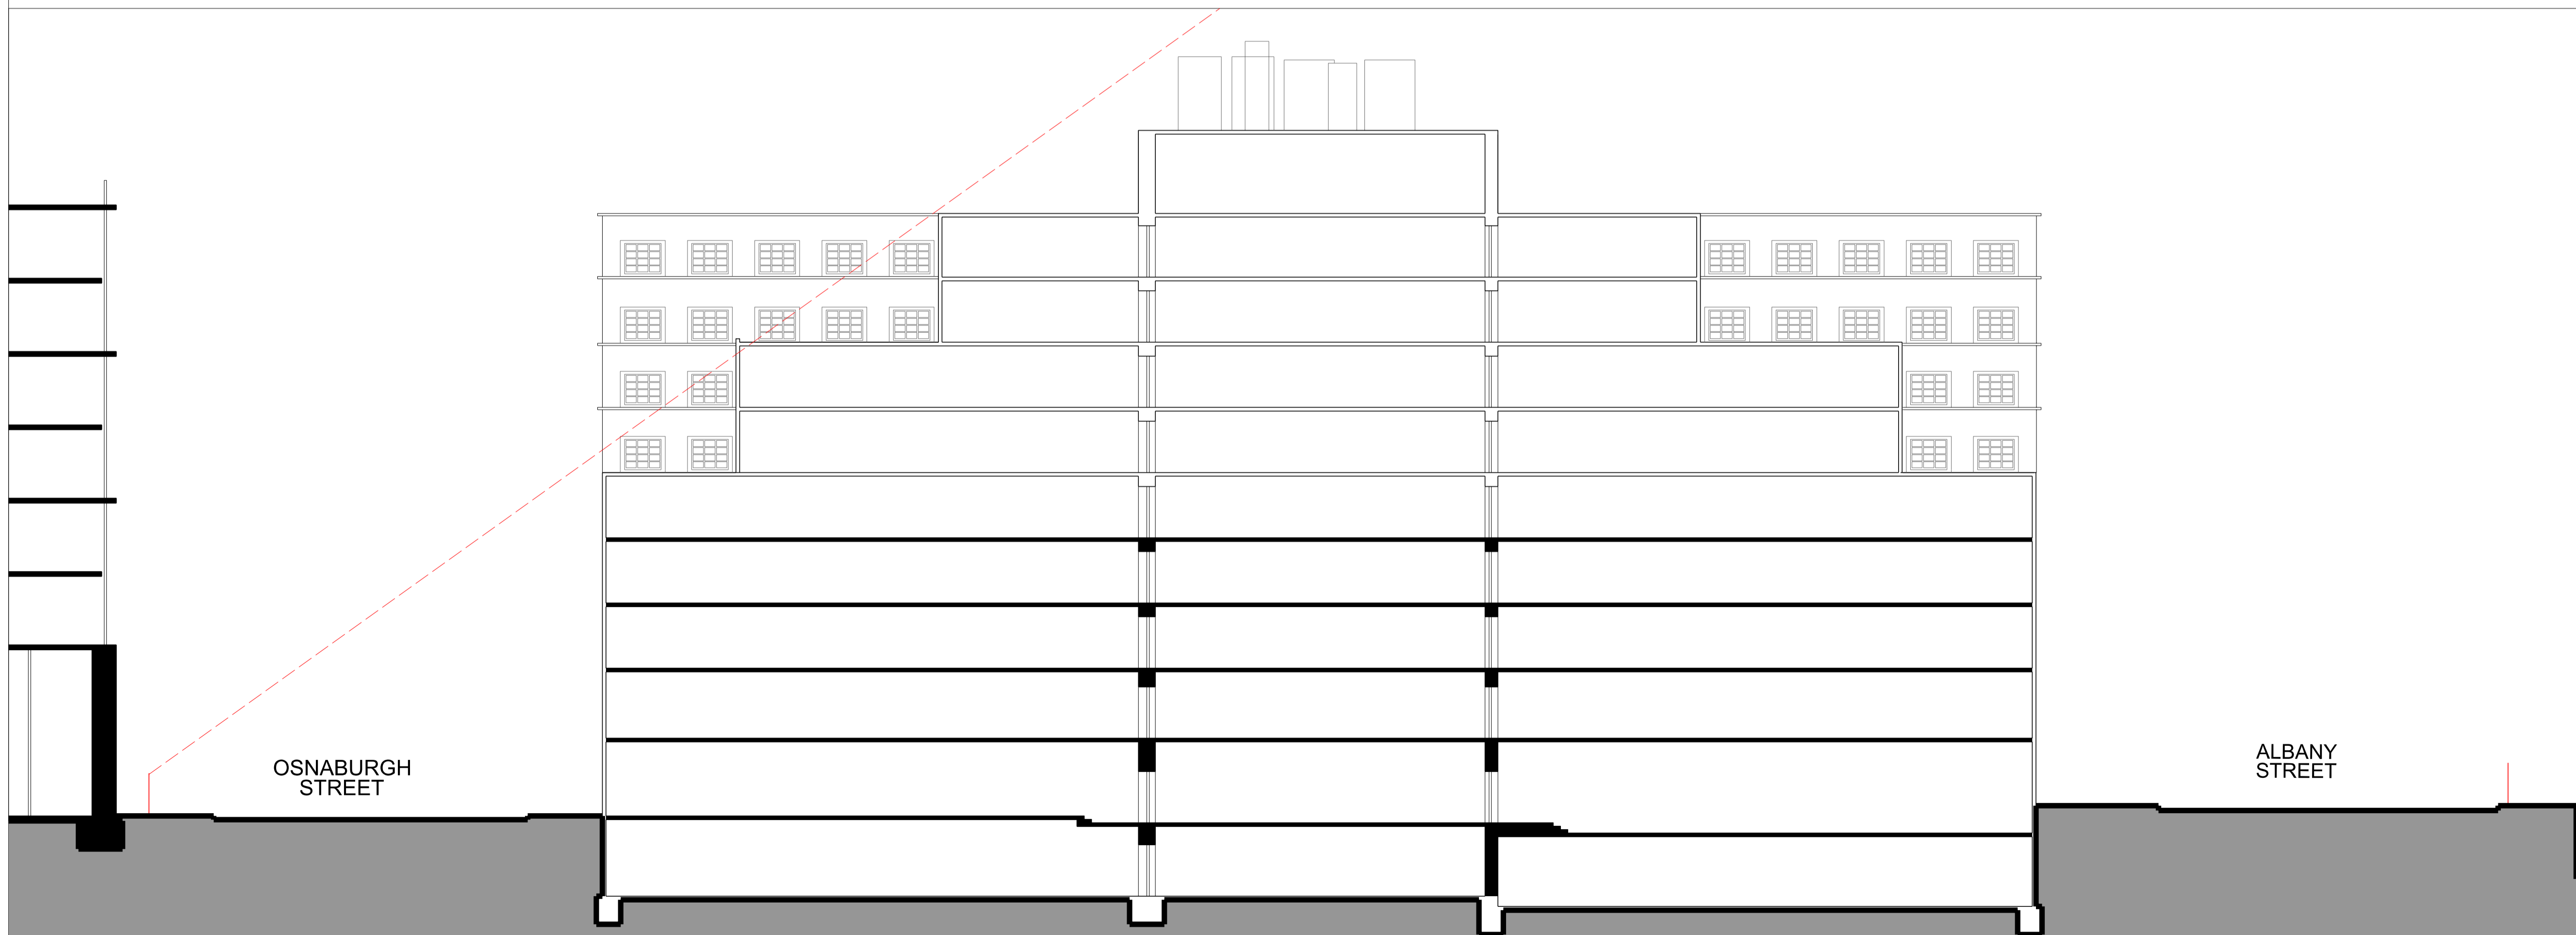

SECTION A-A'

Rev	Description	Date

Key Plan  
Drawing Status  
**PLANNING**  
Issued only for purpose indicated

**Mackay + Partners**

ARCHITECTS & DESIGNERS  
50 Farringdon Road  
London EC1M 3JU tel +44 (0)207 608 1177  
e mail: contact@mackayandpartners.co.uk

Job Title  
**White House Hotel**

Drawing Title  
**EXISTING APPROVED  
ROOF TOP  
SECTION AND ELEVATION**

Scale @ A1	1:150	Scale @ A3	1:300	Drawn by	PM
Date	29/01/2020	Checked by	KM		
Drawing No.	612.17J_0600_920	Rev.			