


SICILIAN AVENUE

VERNON PLACE

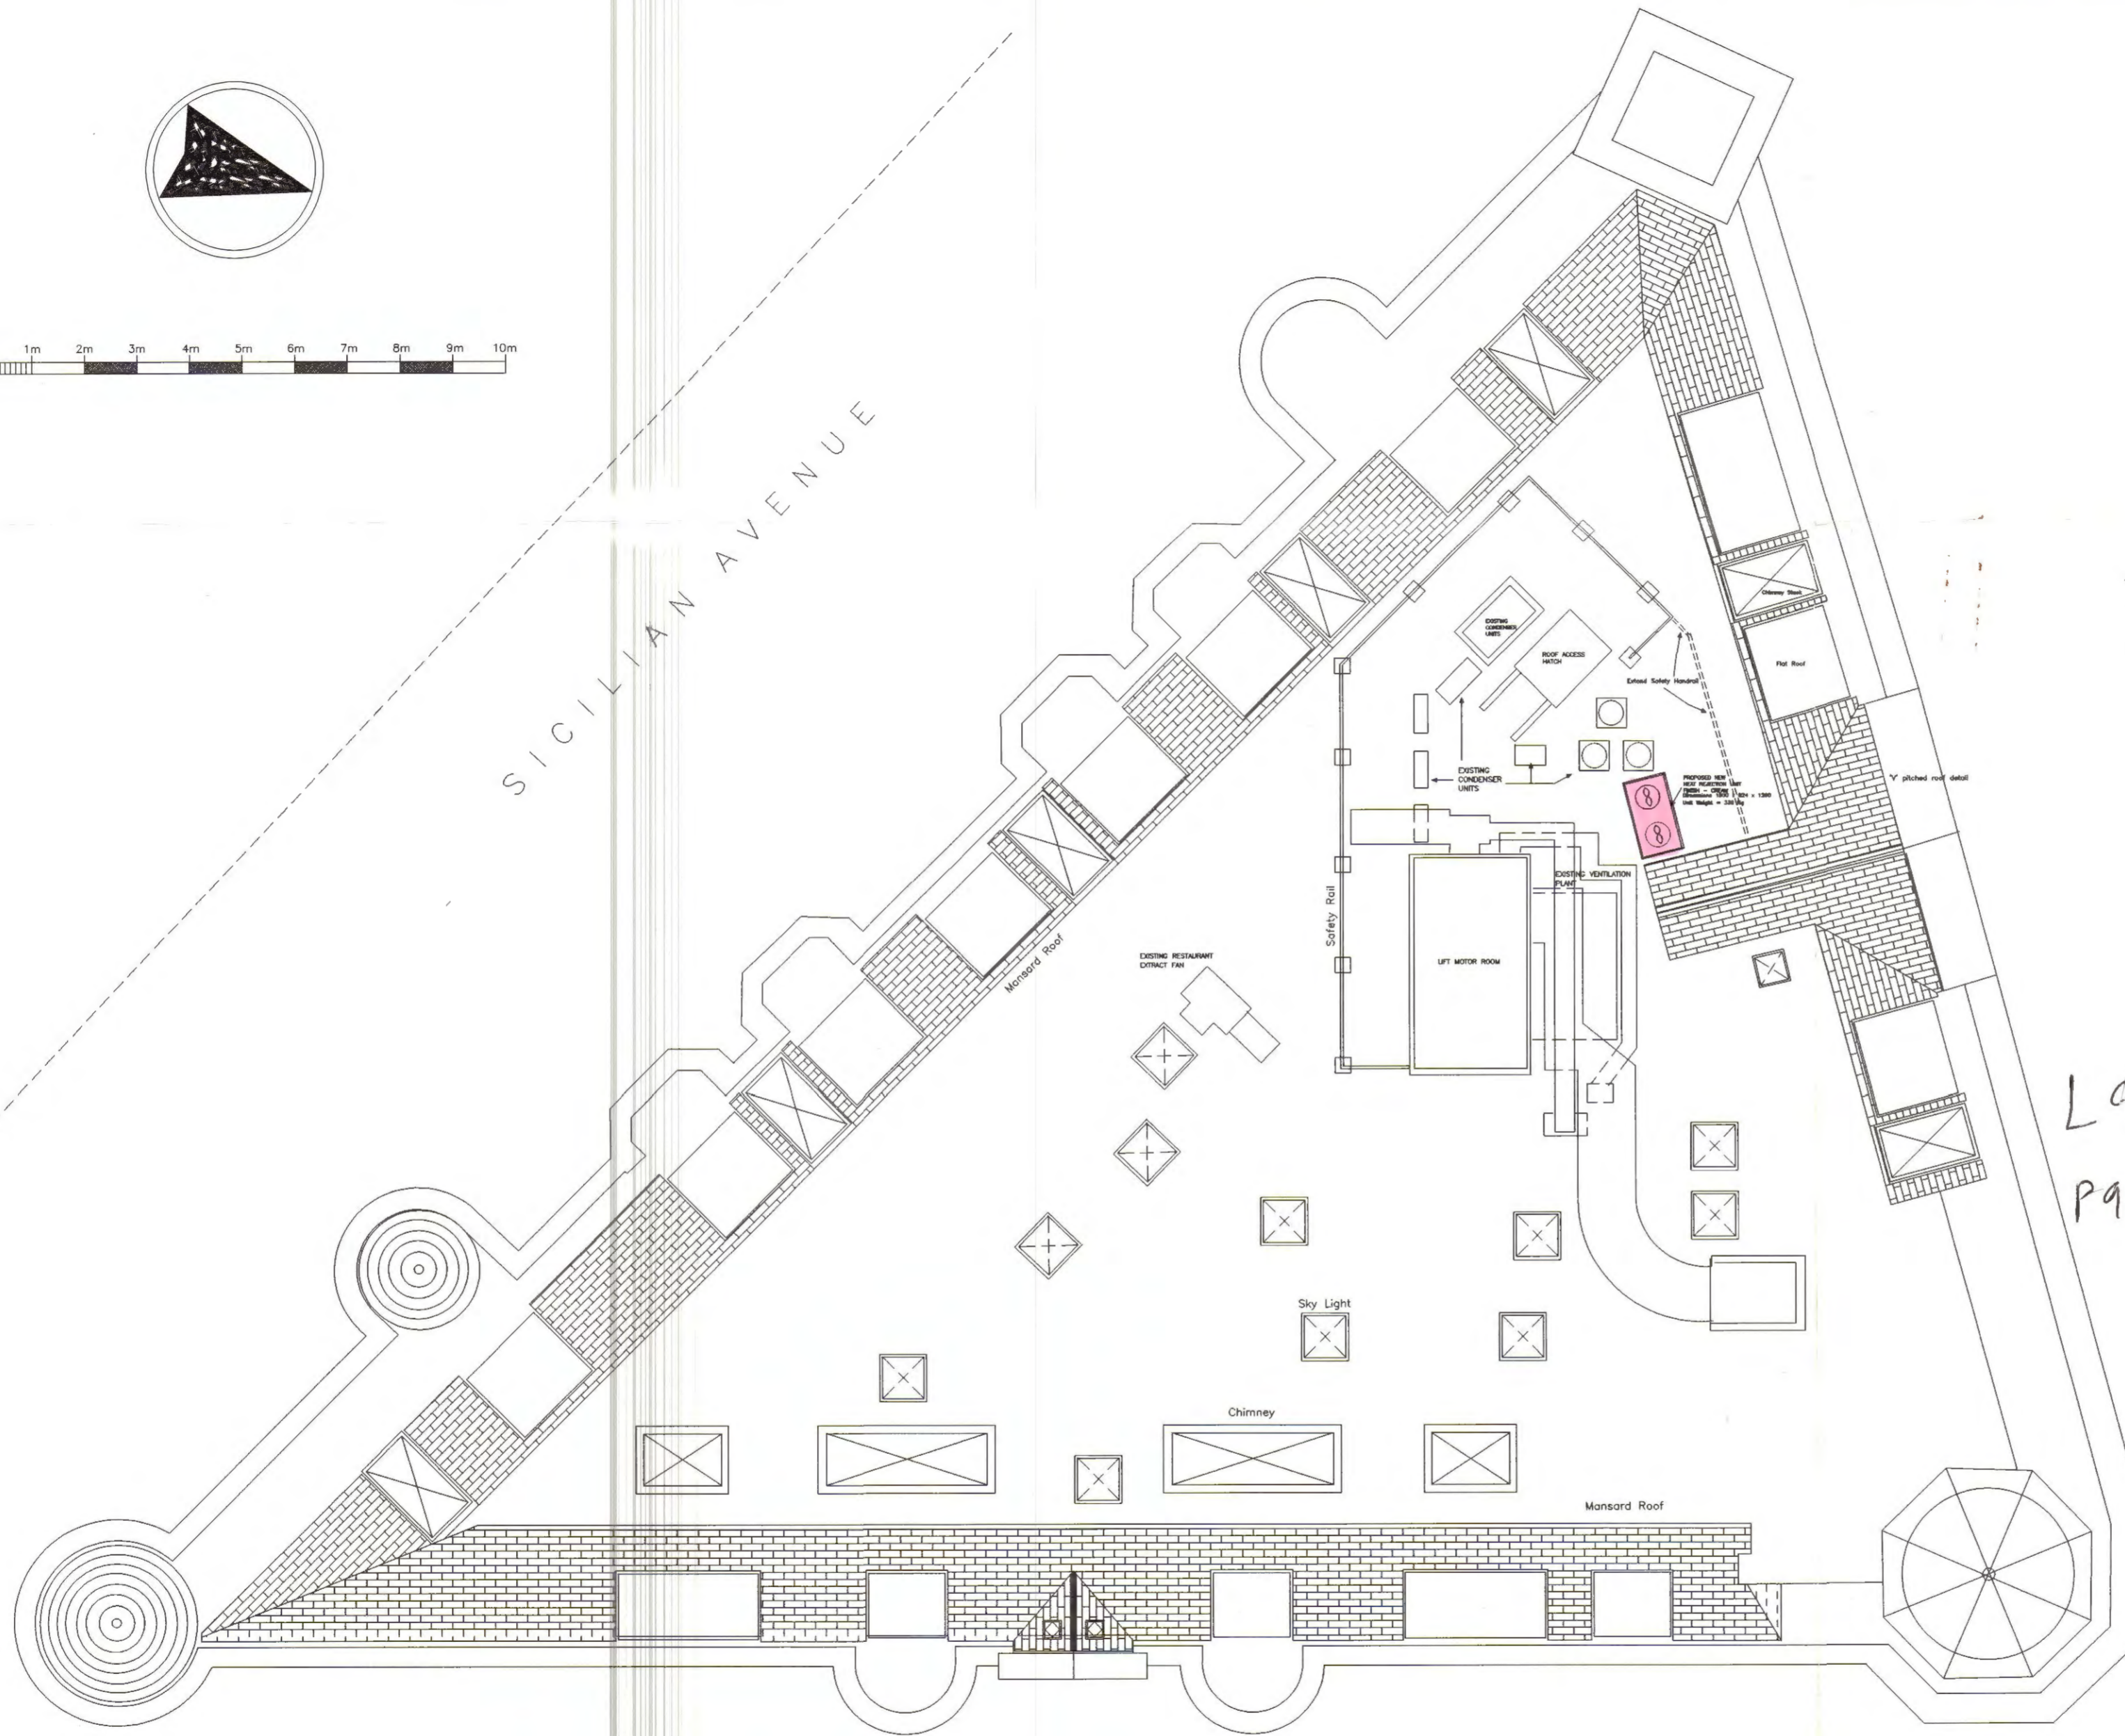

PLAN : ROOF LAYOUT PROPOSED

SOUTHAMPTON ROW

Information

Do not scale from this drawing.
All dimensions to be checked on site.

LEGEND

Amendments

Date	Revisions	By
18/2/97	Following discussions with English Heritage the Condenser Unit is rotated 90 degrees and moved further back into the plan	imw

LONDON BOROUGH OF CAMDEN
TOWN AND COUNTRY PLANNING ACTS
13 MAR 1997
PLANS APPROVED
ON BEHALF OF THE COUNCIL

copy

L9604349R1
P9604348R1



COWLEY TECHNICAL SERVICES LTD

94 NEW CAVENDISH STREET
LONDON W1M 7FA

OFFICE DESIGN & REFURBISHMENT

TEL: +44 (0)171-436 6166
FAX: +44 (0)171-436 4696

Job Title

Memery Crystal
31 Southampton Row
London
WC1B 5HT

Drawing Title

PLAN : ROOF LAYOUT
Proposed Condenser unit

Scale 1:100	Date 18/2/97	Job No. 2007
Drawn by IMW	Checked	Drawing No. 06a