


Notes :

- Dimensions are to be checked on site before fabrication and construction
- Any discrepancies are to be immediately notified to the architects
- Structural measurements are to be taken from the structural engineers drawings
- Do not scale
- Copyright reserved by GMA

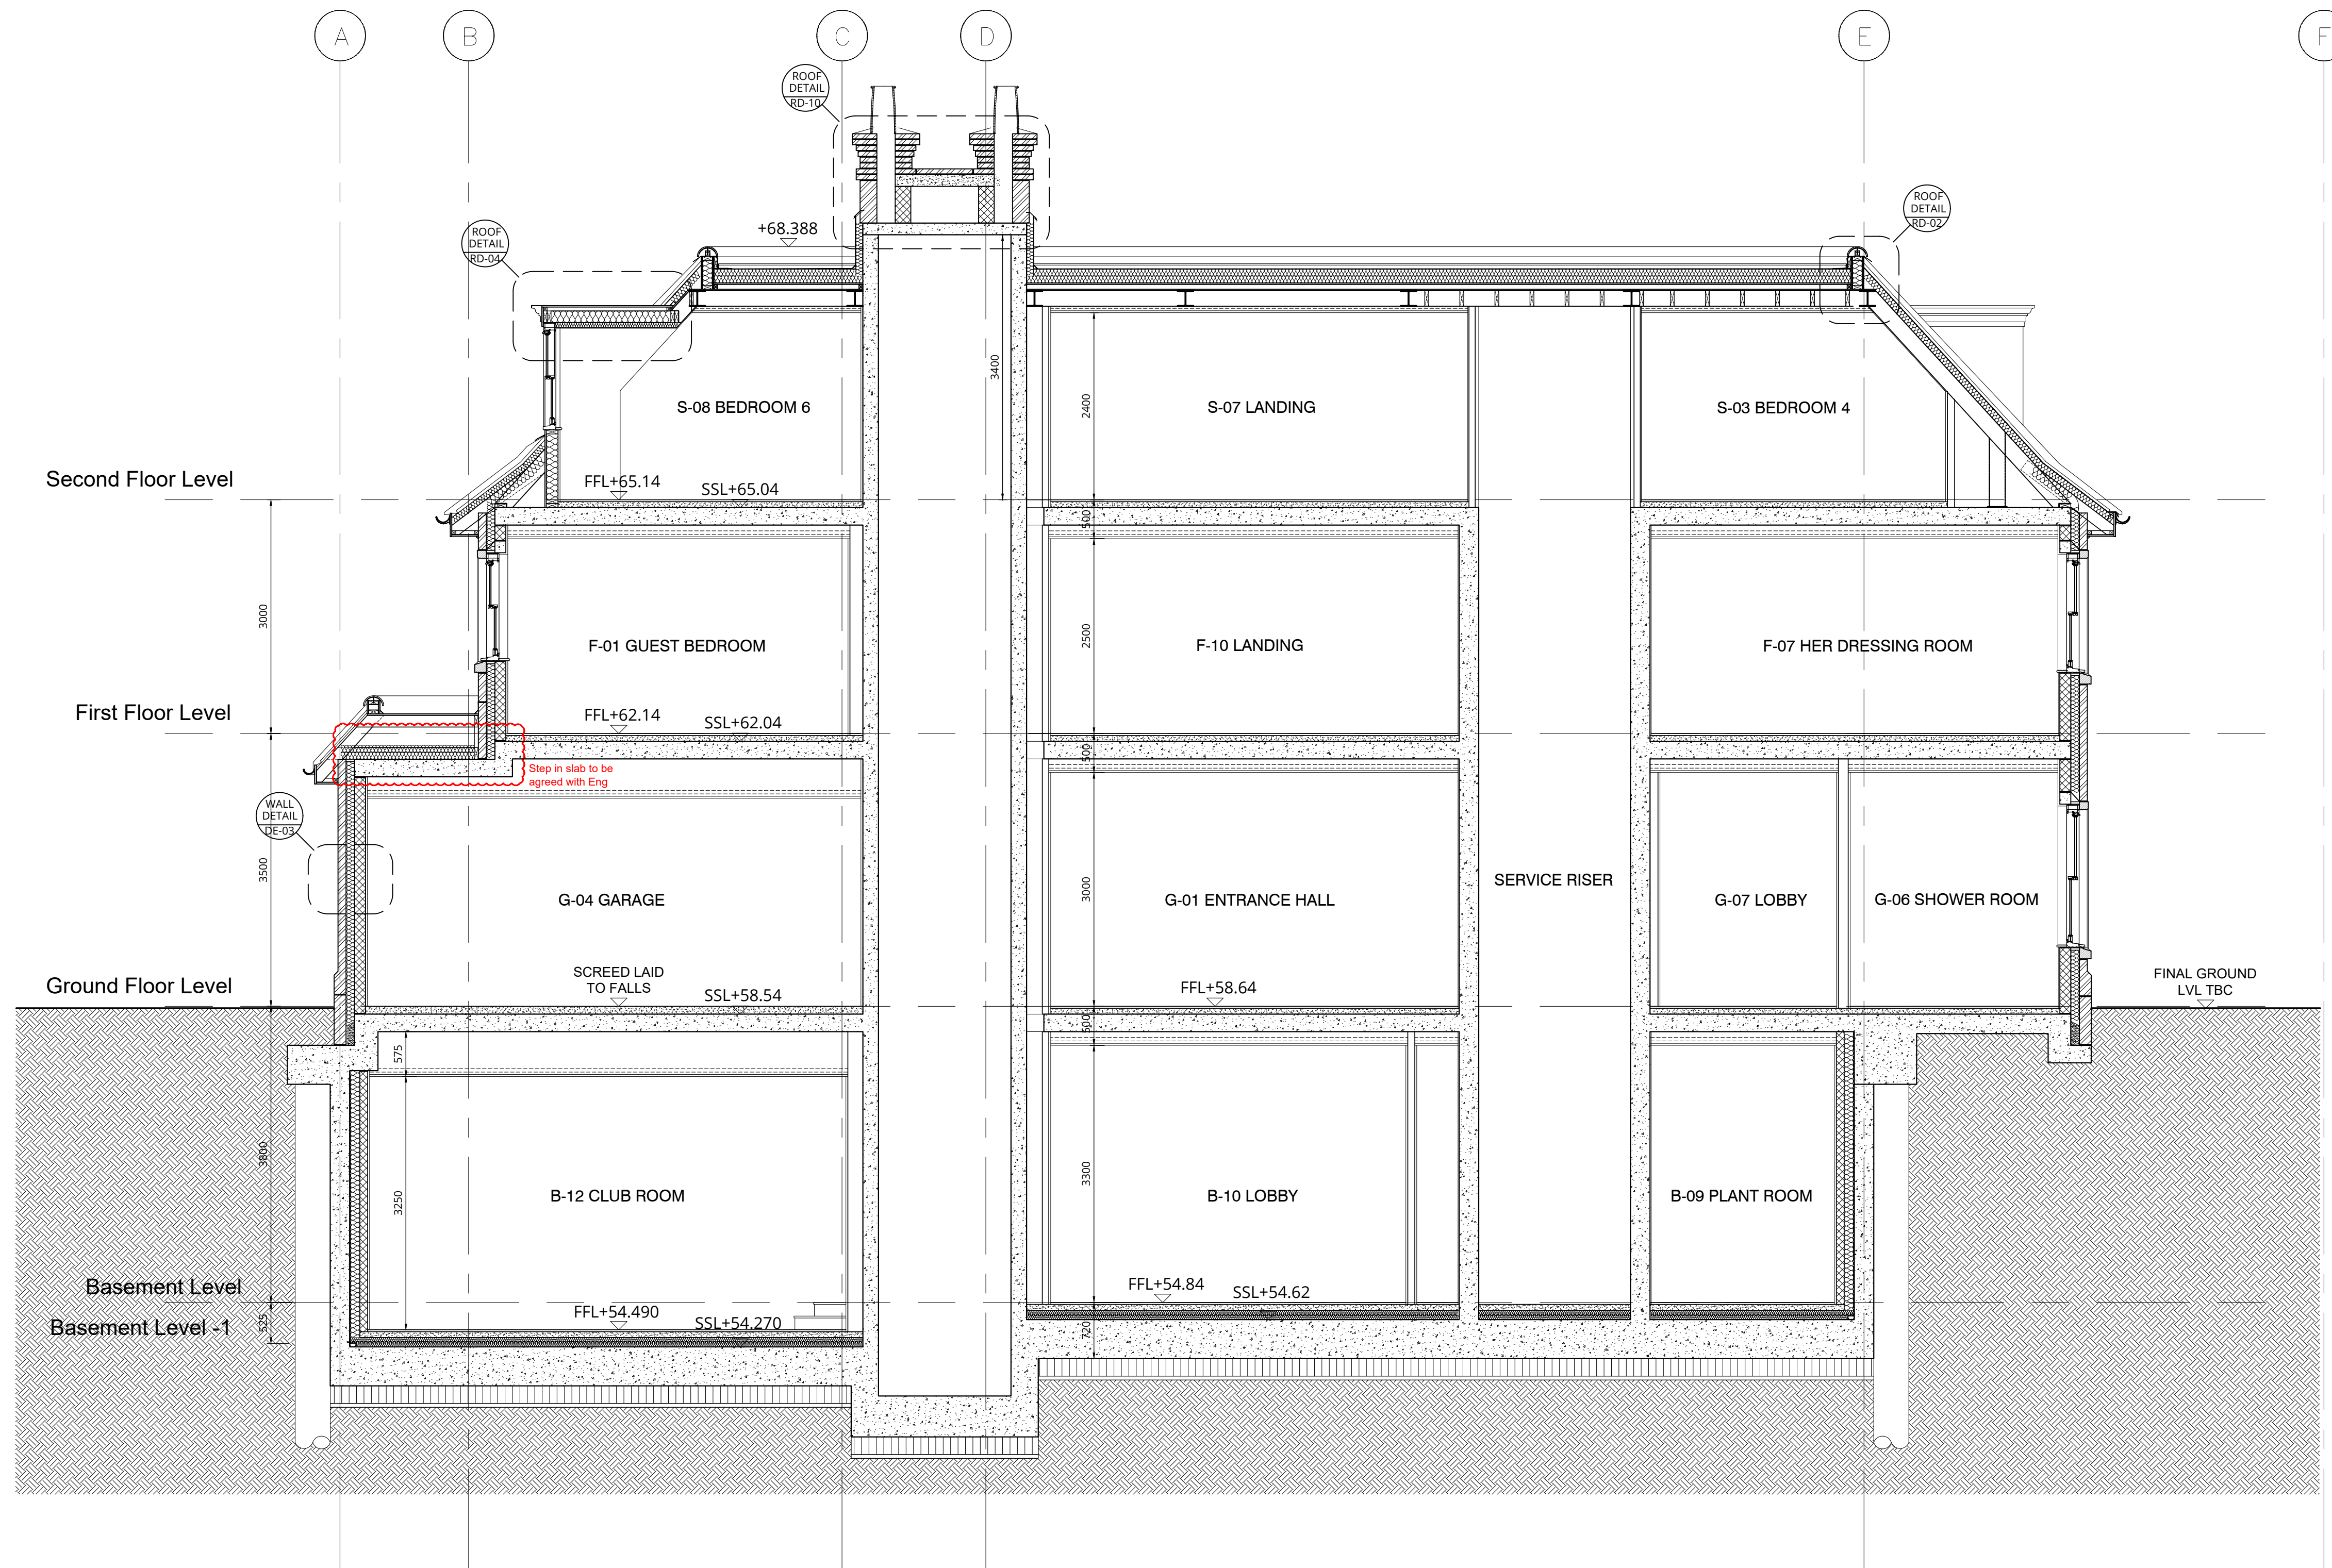

T1 Tender Issue	24/02/20
DESCRIPTION	DATE

DRAWING ISSUE STATUS
tender

GMA ARCHITECTURE
 Architects and Designers
 UK House 82 Heath Road Twickenham TW1 4BA
 Telephone 020 8891 5959 Fax 020 8607 9933
 Email enquiries@gmaarchitecture.co.uk


Client
 UWH Developments

Project 22 LANCASTER GROVE
 LONDON
 NW3 4PB

Drawing
 Section A-A

Scale	Date	Drawn	
1:50	Dec 18	SJS	IL
Type	Client		
01	228-17	GA-11	T1

Proposed Section A-A
 Scale 1:50

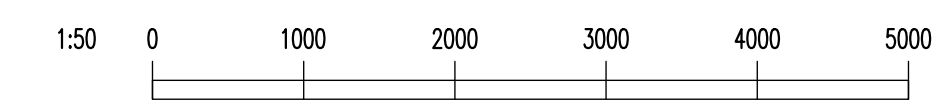

K:\Argent\22 Lancaster Grove NW3 4PB - 01-228-17\Drawing\section