


PLANNING

The contractor must check dimensions on site. Only figured dimensions to be worked from.


Any discrepancies must be reported to the architect before proceeding.

NOTES:

This drawing is © copyright Platform 5 Architects LLP

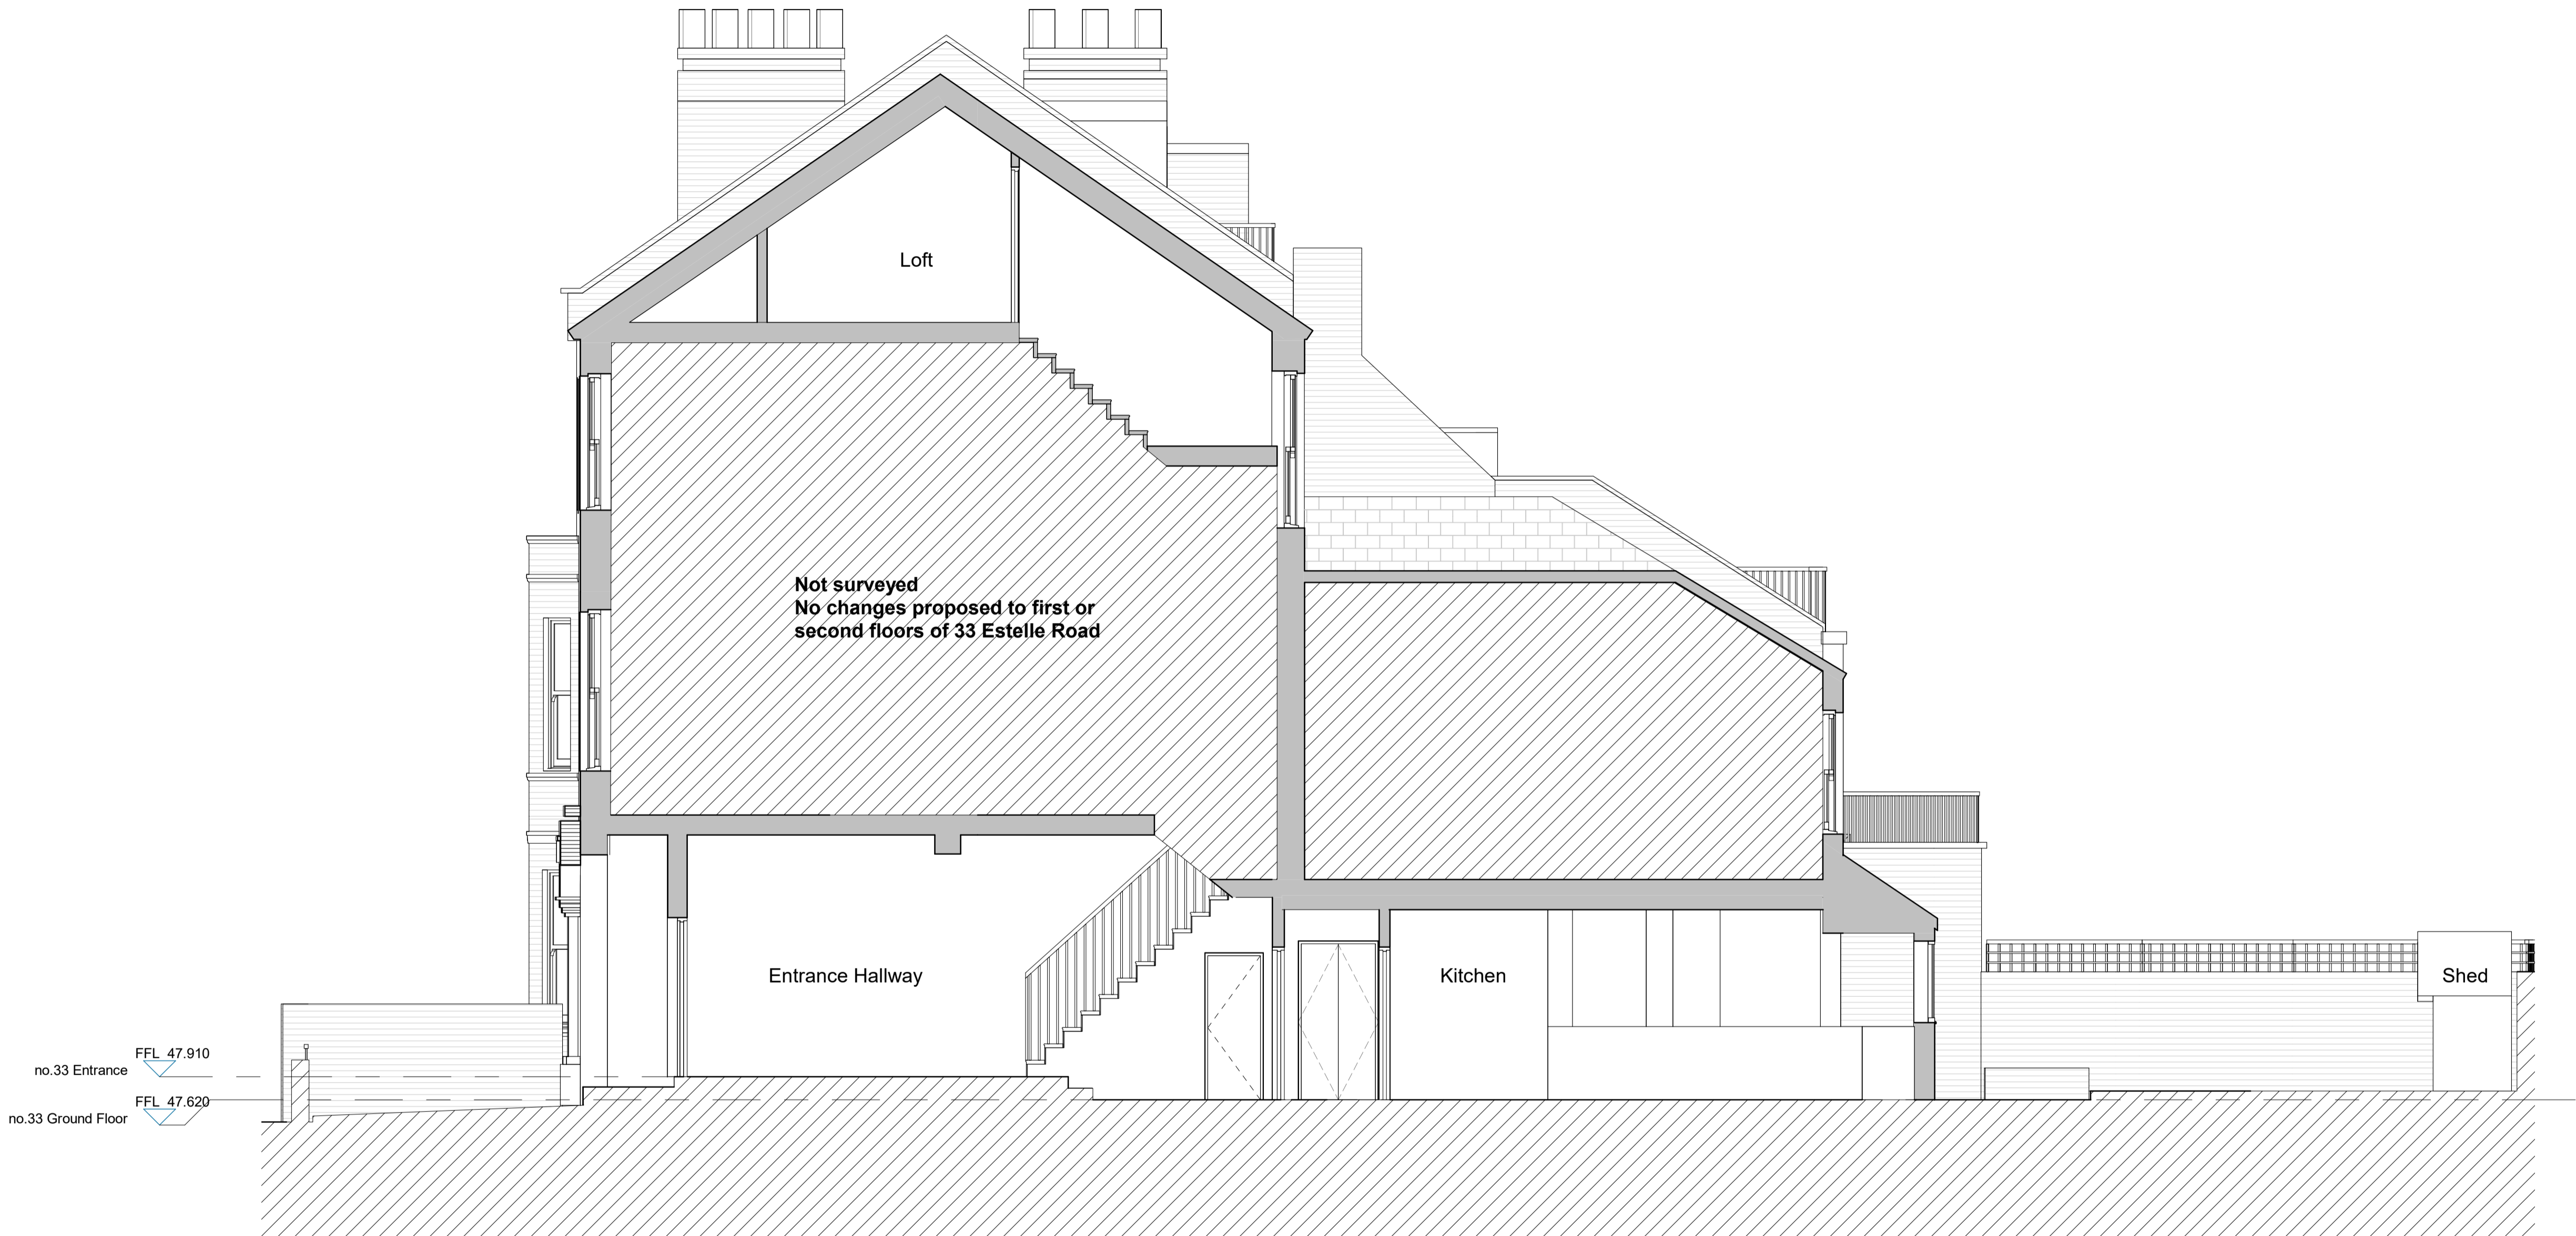

P2	10.07.20	Issued for Planning	PM
P1	13.03.20	Issued for Information	PM
Rev.	Date	Description	Checked

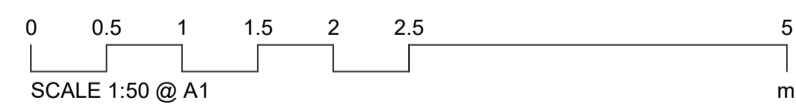

Platform 5
architects

Unit 102
94 Hanbury Street
London
E1 5JL

t 020 7377 8885
e info@platform5architects.com
w www.platform5architects.com

PROJECT TITLE:
33 Estelle Road

DRAWING TITLE:
Existing Section AA

1:50	1:100
PROJECT NO:	REVISION:
19-104	P2

DRAWING NO:

035