


PLANNING

The contractor must check dimensions on site. Only figured dimensions to be worked from.


Any discrepancies must be reported to the architect before proceeding.

NOTES:

This drawing is © copyright Platform 5 Architects LLP

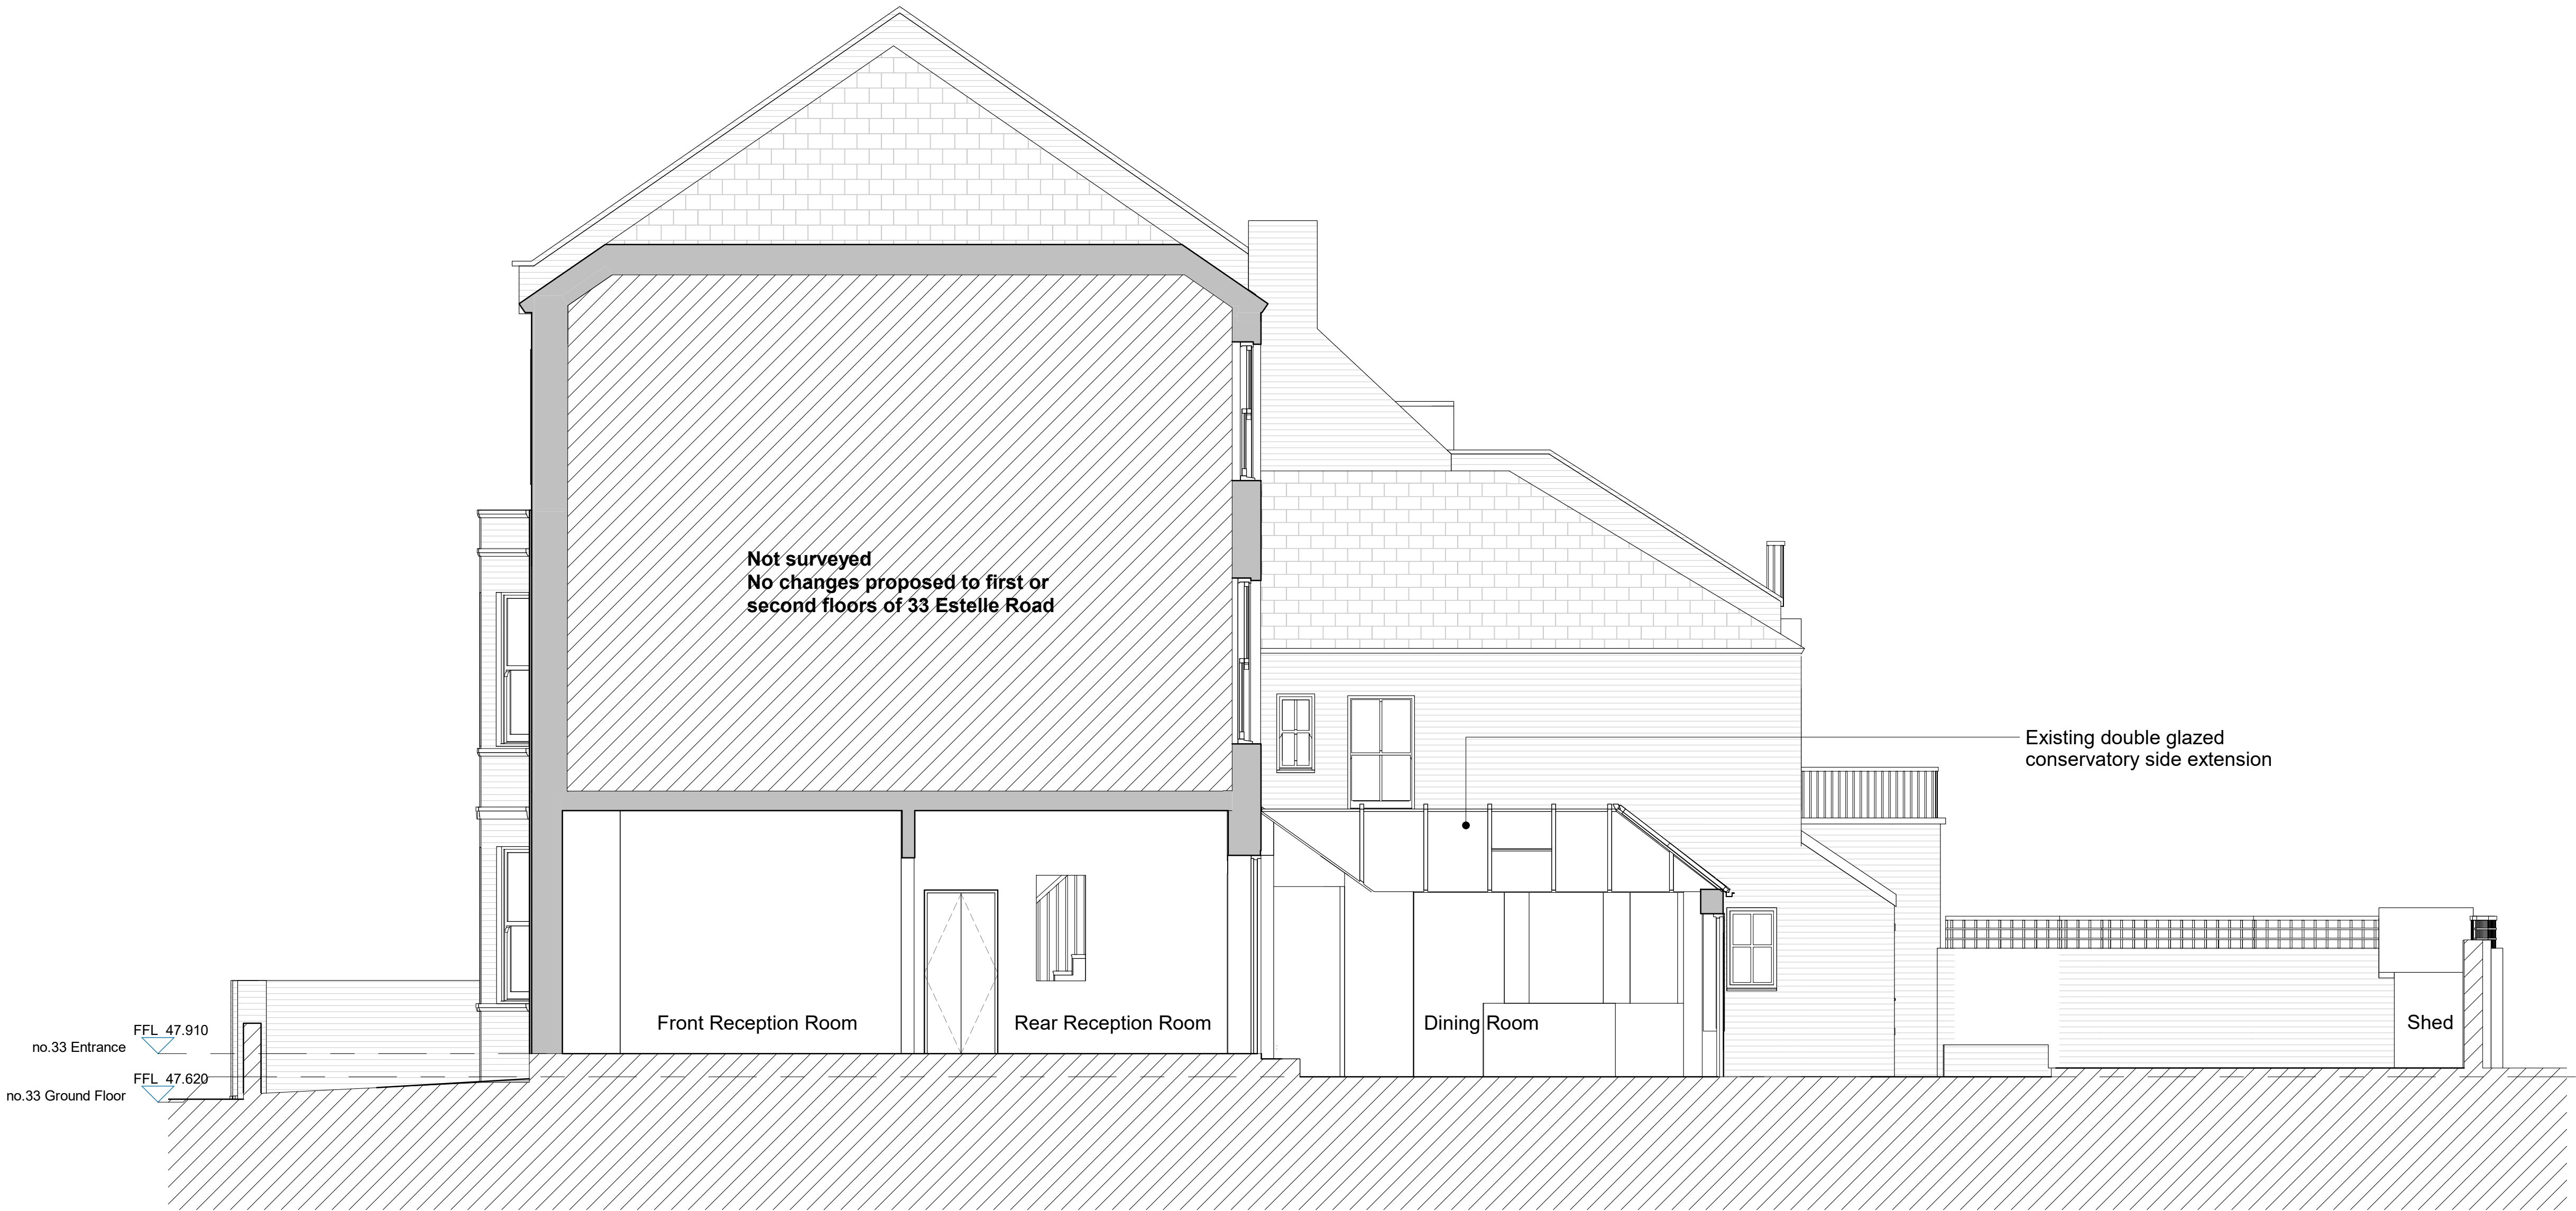

P1	10.07.20	Issued for Planning	PM
Rev.	Date	Description	Checked

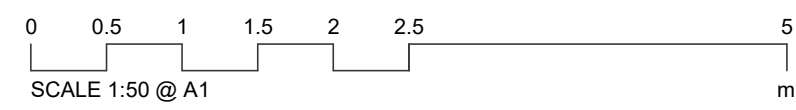

Platform 5
architects

Unit 102
94 Hanbury Street
London
E1 5JL

t 020 7377 8885
e info@platform5architects.com
w www.platform5architects.com

PROJECT TITLE:
33 Estelle Road

DRAWING TITLE:
Existing Section BB

FIRST ISSUE DATE: May 2020	SCALE @ A1: 1:50	SCALE @ A3: 1:100
PROJECT NO.: 19-104	DRAWING NO.: 036	REVISION: P1