



PLANNING

The contractor must check dimensions on site. Only figured dimensions to be worked from.  
Any discrepancies must be reported to the architect before proceeding.

NOTES: This drawing is © copyright Platform 5 Architects LLP

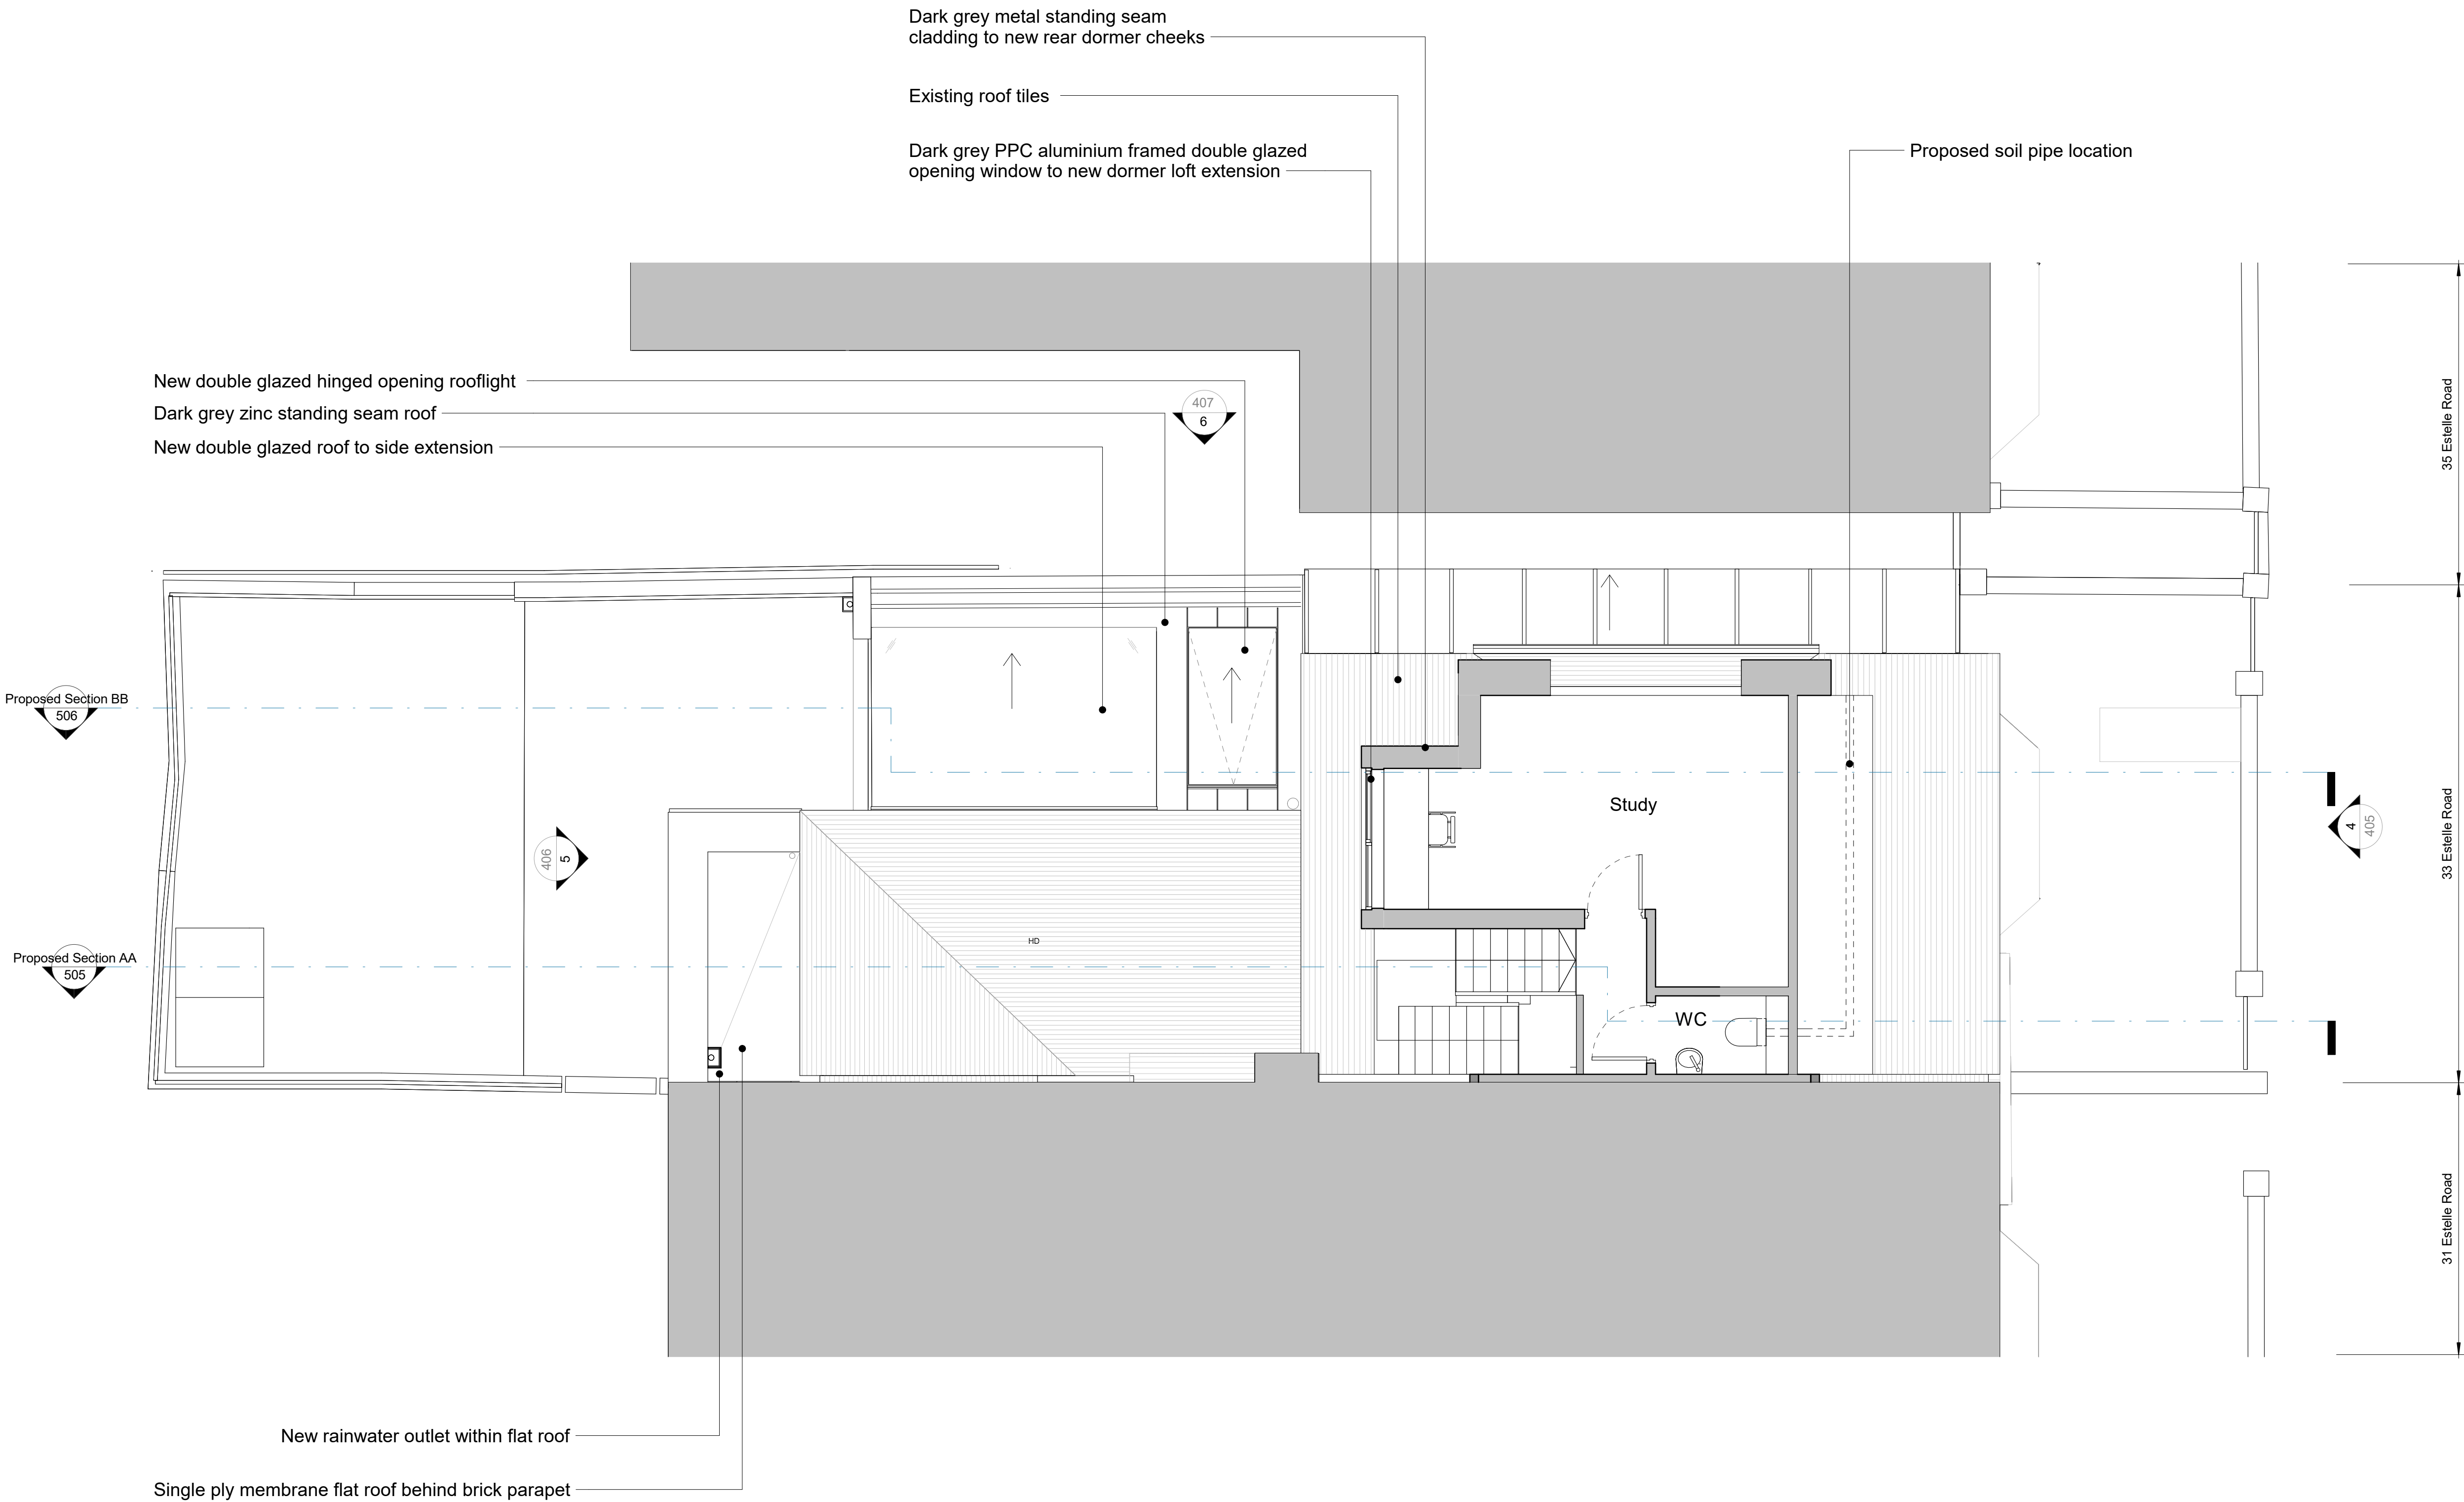

P2	10.07.20	Issued for Planning	PM
P1	13.03.20	Issued for Information	PM
Rev.	Date	Description	Checked

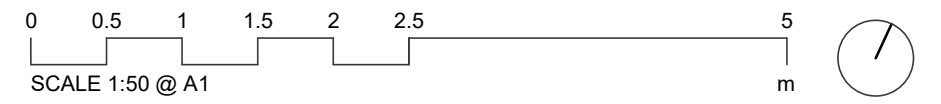

**Platform 5**  
architects

Unit 102  
94 Hanbury Street  
London  
E1 5JL

t 020 7377 8885  
e info@platform5architects.com  
w www.platform5architects.com

PROJECT TITLE:  
**33 Estelle Road**

DRAWING TITLE:  
**Proposed Loft Plan**

FIRST ISSUE DATE:  
**March 2020**

PROJECT NO.:  
**19-104**

SCALE @ A1:  
**1:50**

SCALE @ A0:  
**1:100**

DRAWING NO.:  
**106**

REVISION:  
**P2**