


PLANNING

The contractor must check dimensions on site. Only figured dimensions to be worked from.


Any discrepancies must be reported to the architect before proceeding.

NOTES:

This drawing is © copyright Platform 5 Architects LLP

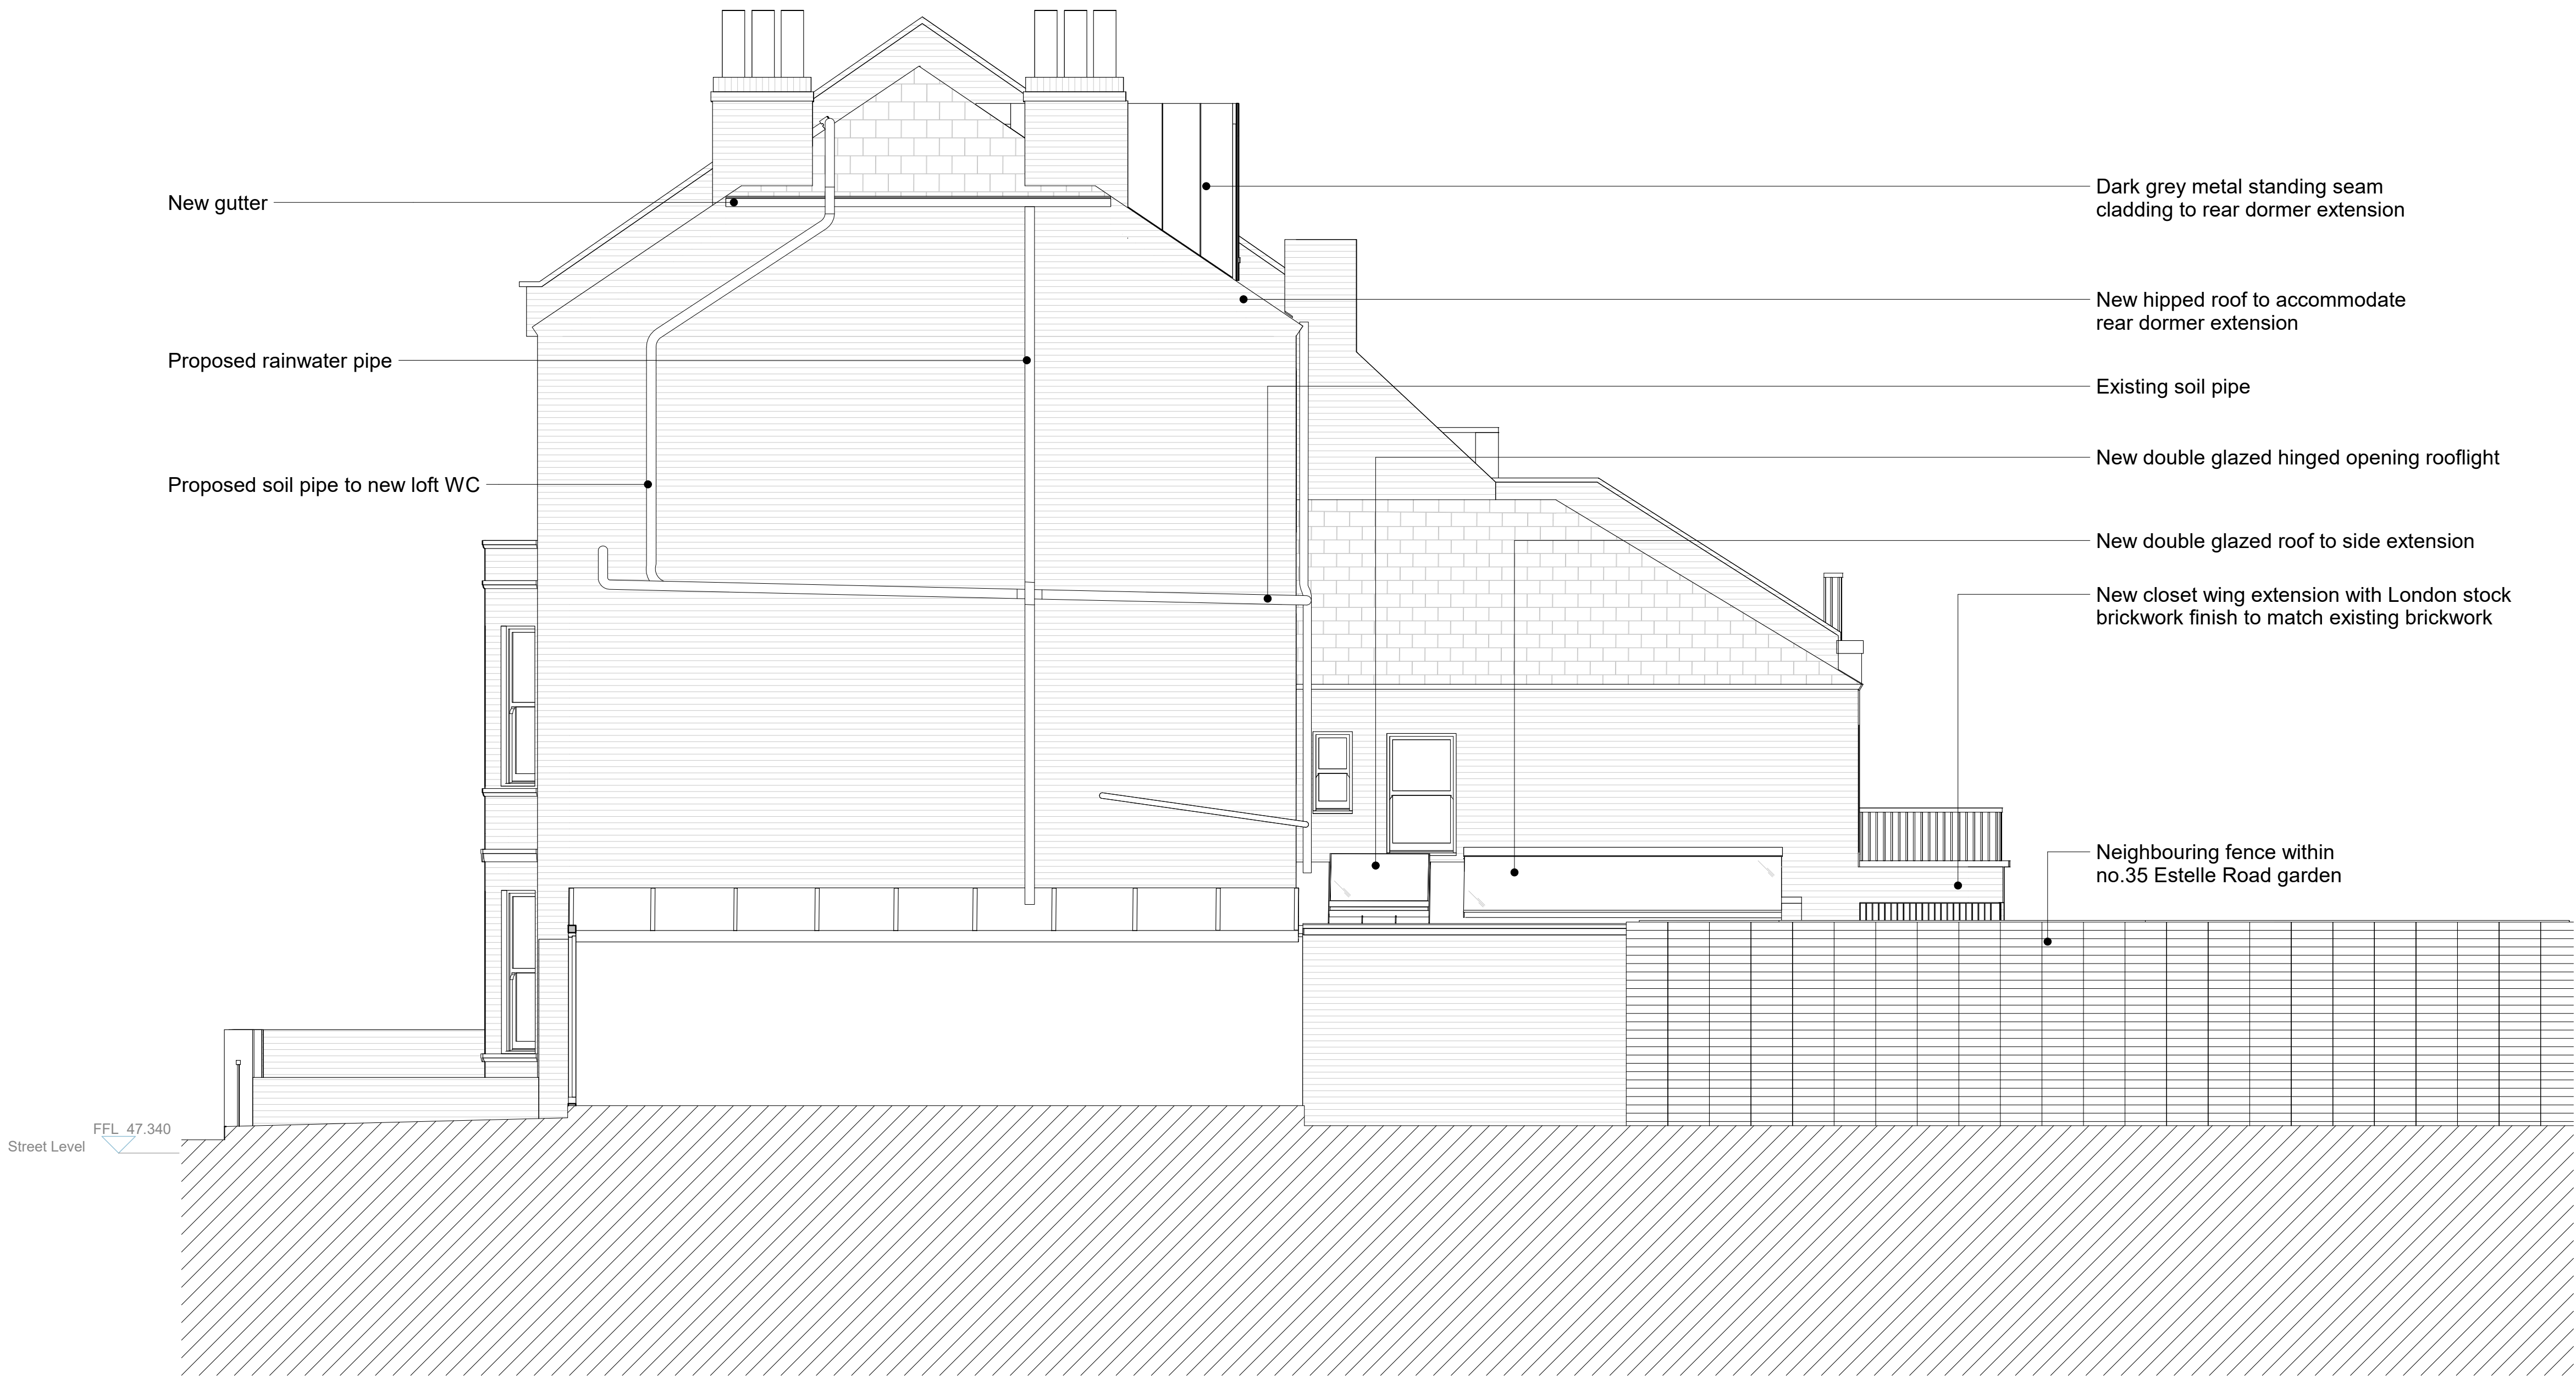

P1	10.07.20	Issued for Planning	PM
Rev.	Date	Description	Checked

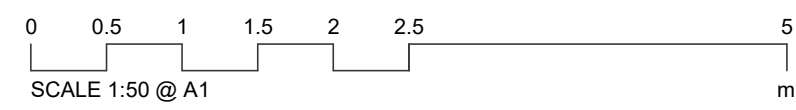

Platform 5
architects

Unit 102
94 Hanbury Street
London
E1 5JL

t 020 7377 8885
e info@platform5architects.com
w www.platform5architects.com

PROJECT TITLE: 33 Estelle Road			
DRAWING TITLE: Proposed Side Elevation			
FIRST ISSUE DATE: May 2020		SCALE @ A1: 1:50	SCALE @ A0: 1:100
PROJECT NO.: 19-104	DRAWING NO.: 407	REVISION: P1	