


Back Garden Eton Avenue Master Plan

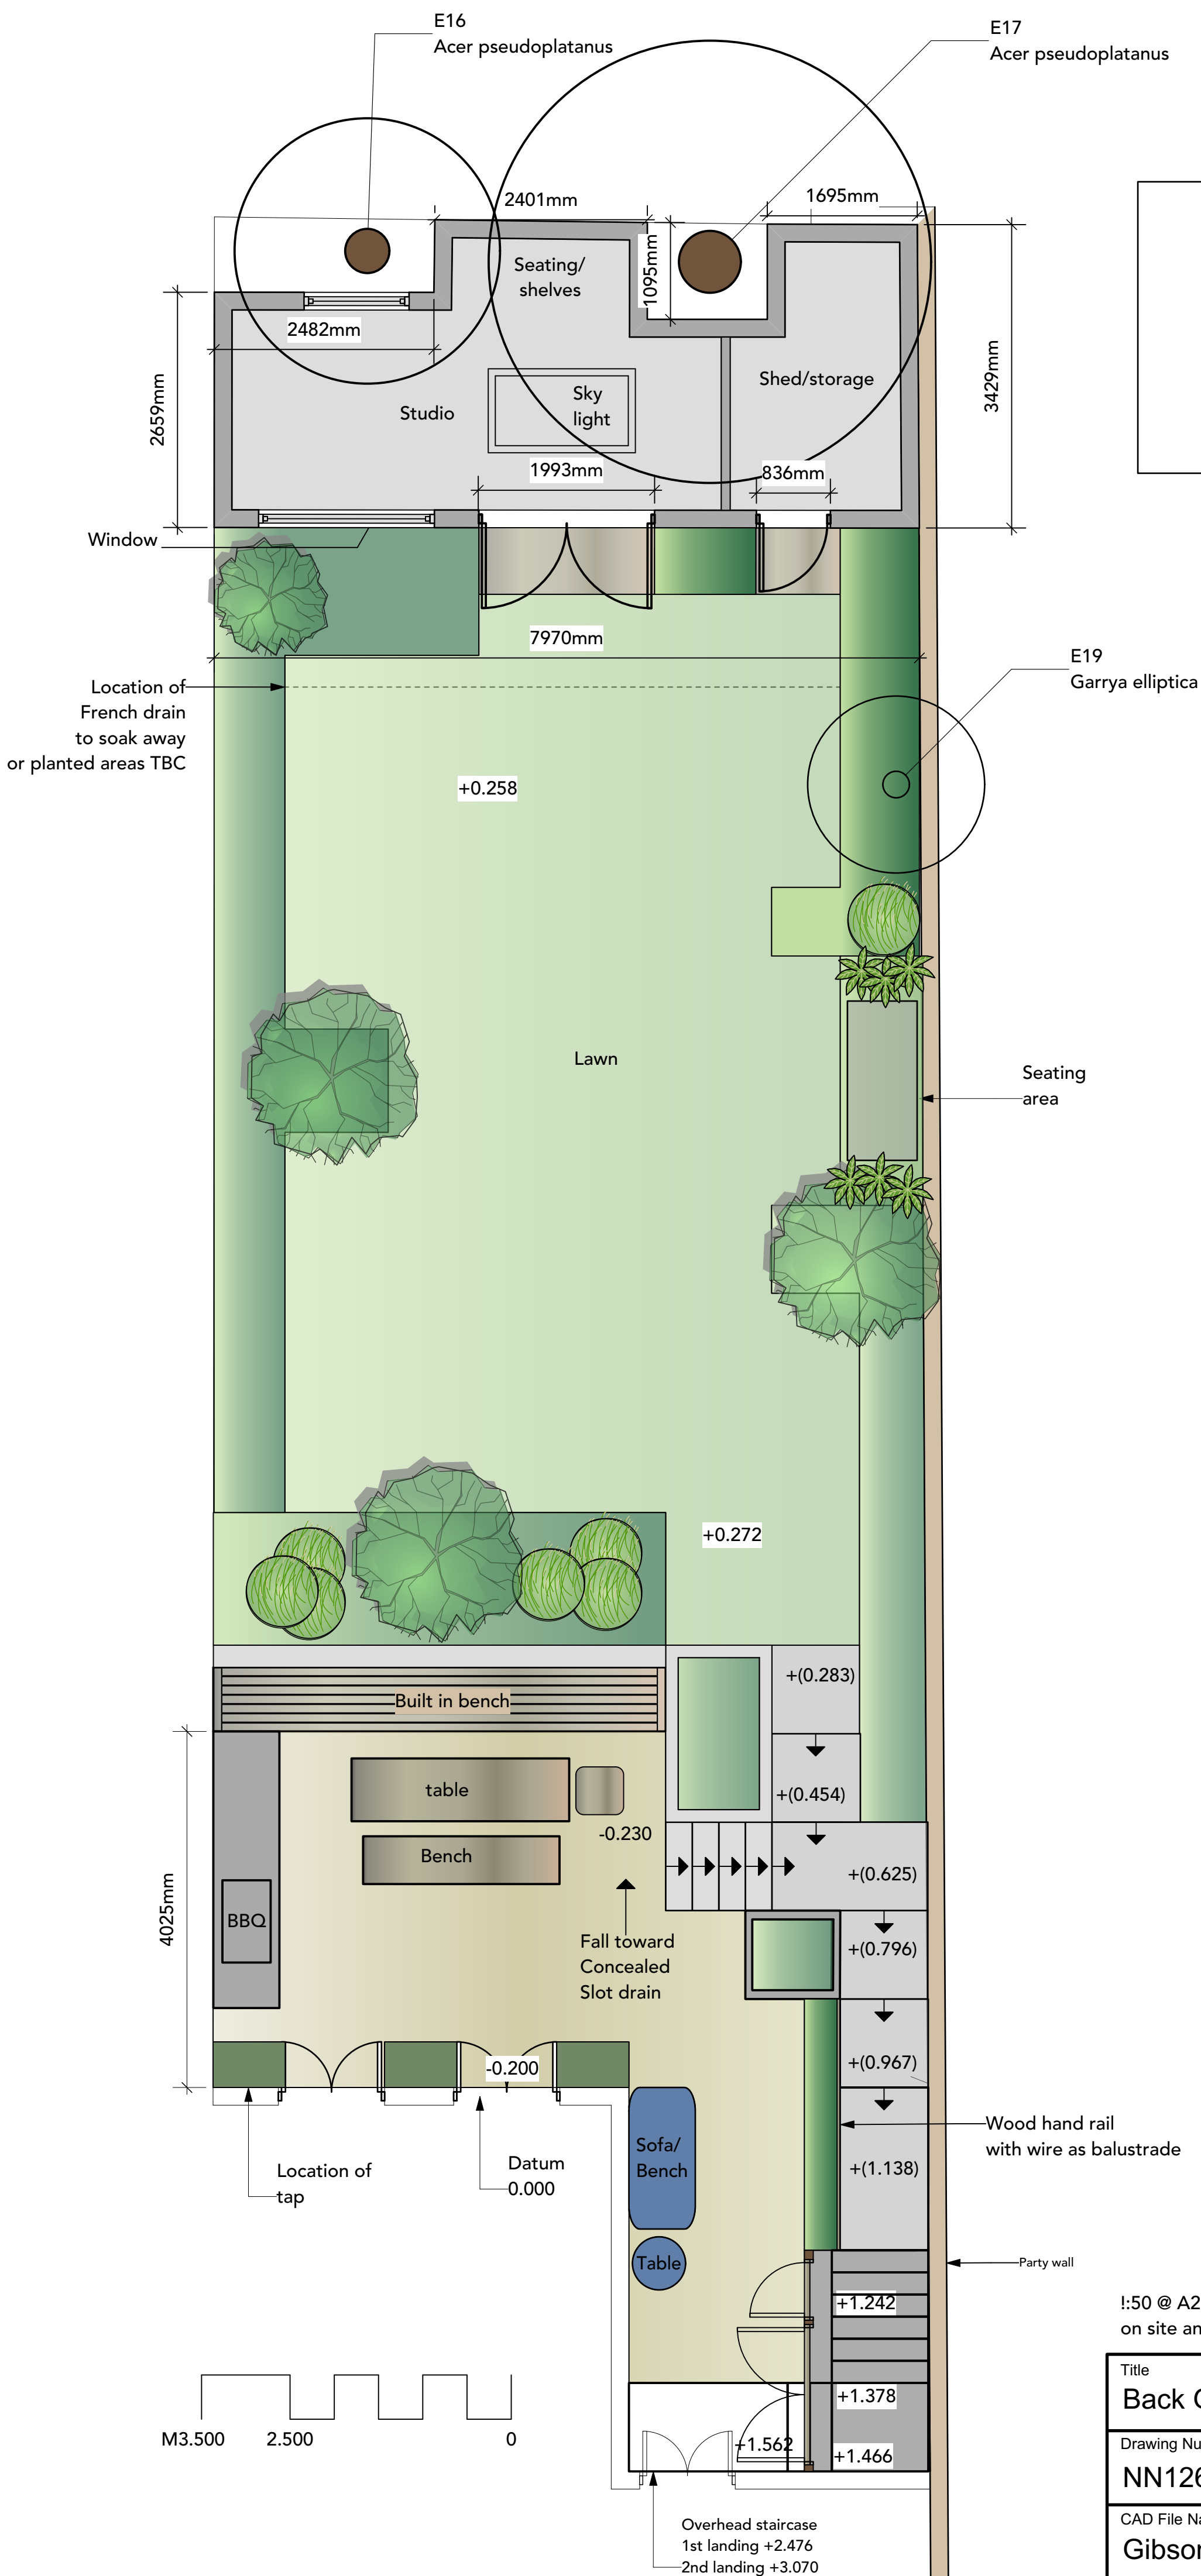

! :50 @ A2. Do NOT scale from this drawing, all measurements to be checked on site and any discrepancies discussed with designer.

Title Back Garden Gibson		
Drawing Number NN126 Rev F	Drawn By N.Nuttall	Date 16/06/2020
CAD File Name Gibson.vwx		